




PD Construction Consultants
7 Beech Street, Clitheroe, Lancs
BB7 2LL

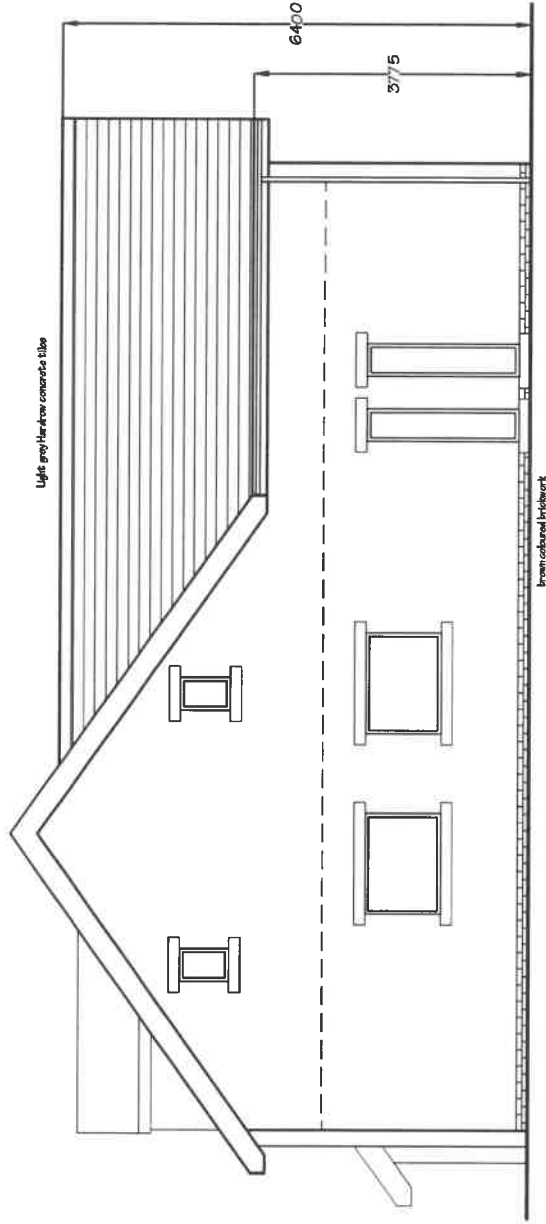

MATERIALS

Walls - Antique White K-Rend thin coat render
Windows & doors - grey u.p.v.c (RAL 7016)

Client:	Mr & Mrs Croft		
Project:	Proposed Alterations Small Acre Osbaldeston Lane Osbaldeston		
Page No.:	Proposed Side Elevation (west)		
Scale 1/44:	1:100	Date	21.09.20
Scale 1/44:	1:100	Drawn by	PD
Drawing No.	1179 - 10		Rev
			P3