


All work is to be carried out to the latest current British standards Codes of Practice and recognised working practices.

All dimensions are in millimetres unless where explicitly shown otherwise.

Do not scale off the drawings, if in doubt ask.

and/or Building Regulations Approval

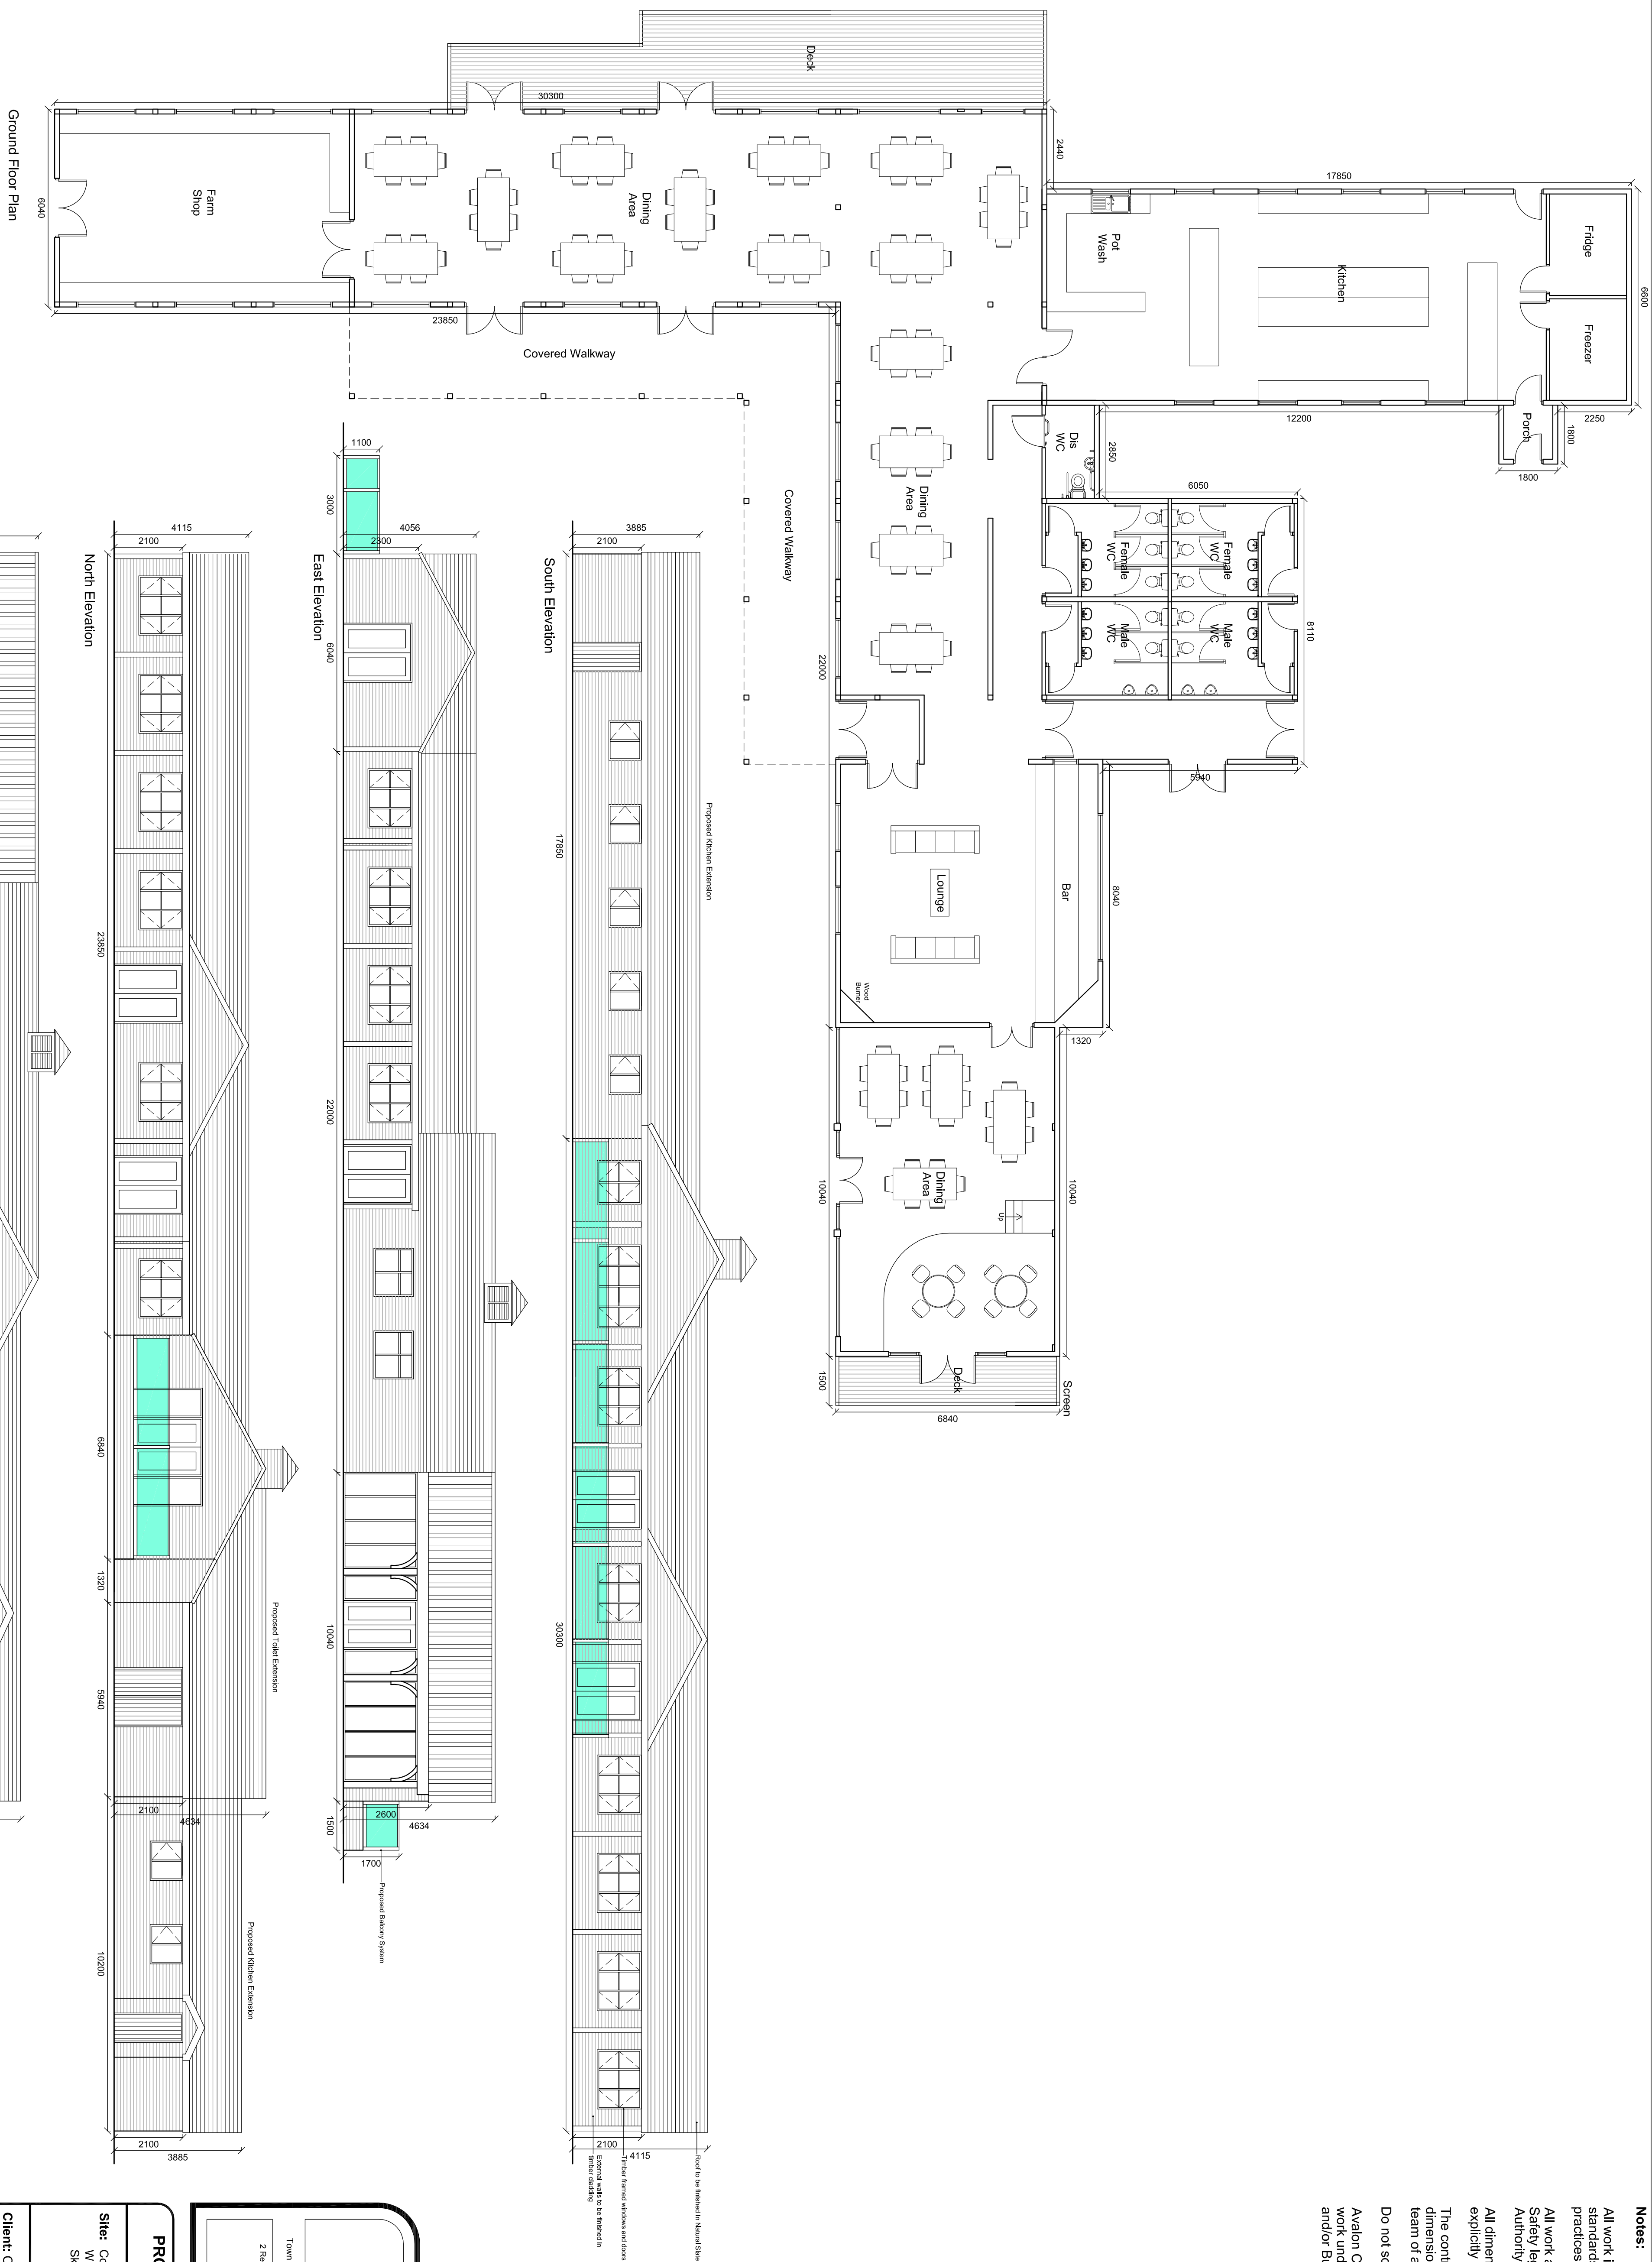

PROPOSED PLANS AND ELEVATIONS RESTAURANT

Site: Coars Farm
Wigglesworth
Skipton

Client: Coars Farm Ltd

Date: 07.10.20 **Scale:** 1:100 @ A1

Project No: COA/01 Dwg 04

Drawn: DS

Amendments:

Town Planning - Architectural Design - Building Regulations - Surveying




Avalon 

Chartered Town Planning

Town Planning - Architectural Design - Building Regulations - Surveying

2 Reedley Business Centre, Redman Road, Burnley, Lancashire, BB10 2TY

Email: brian@avalontownplanning.co.uk
dave@avalontownplanning.co.uk

