
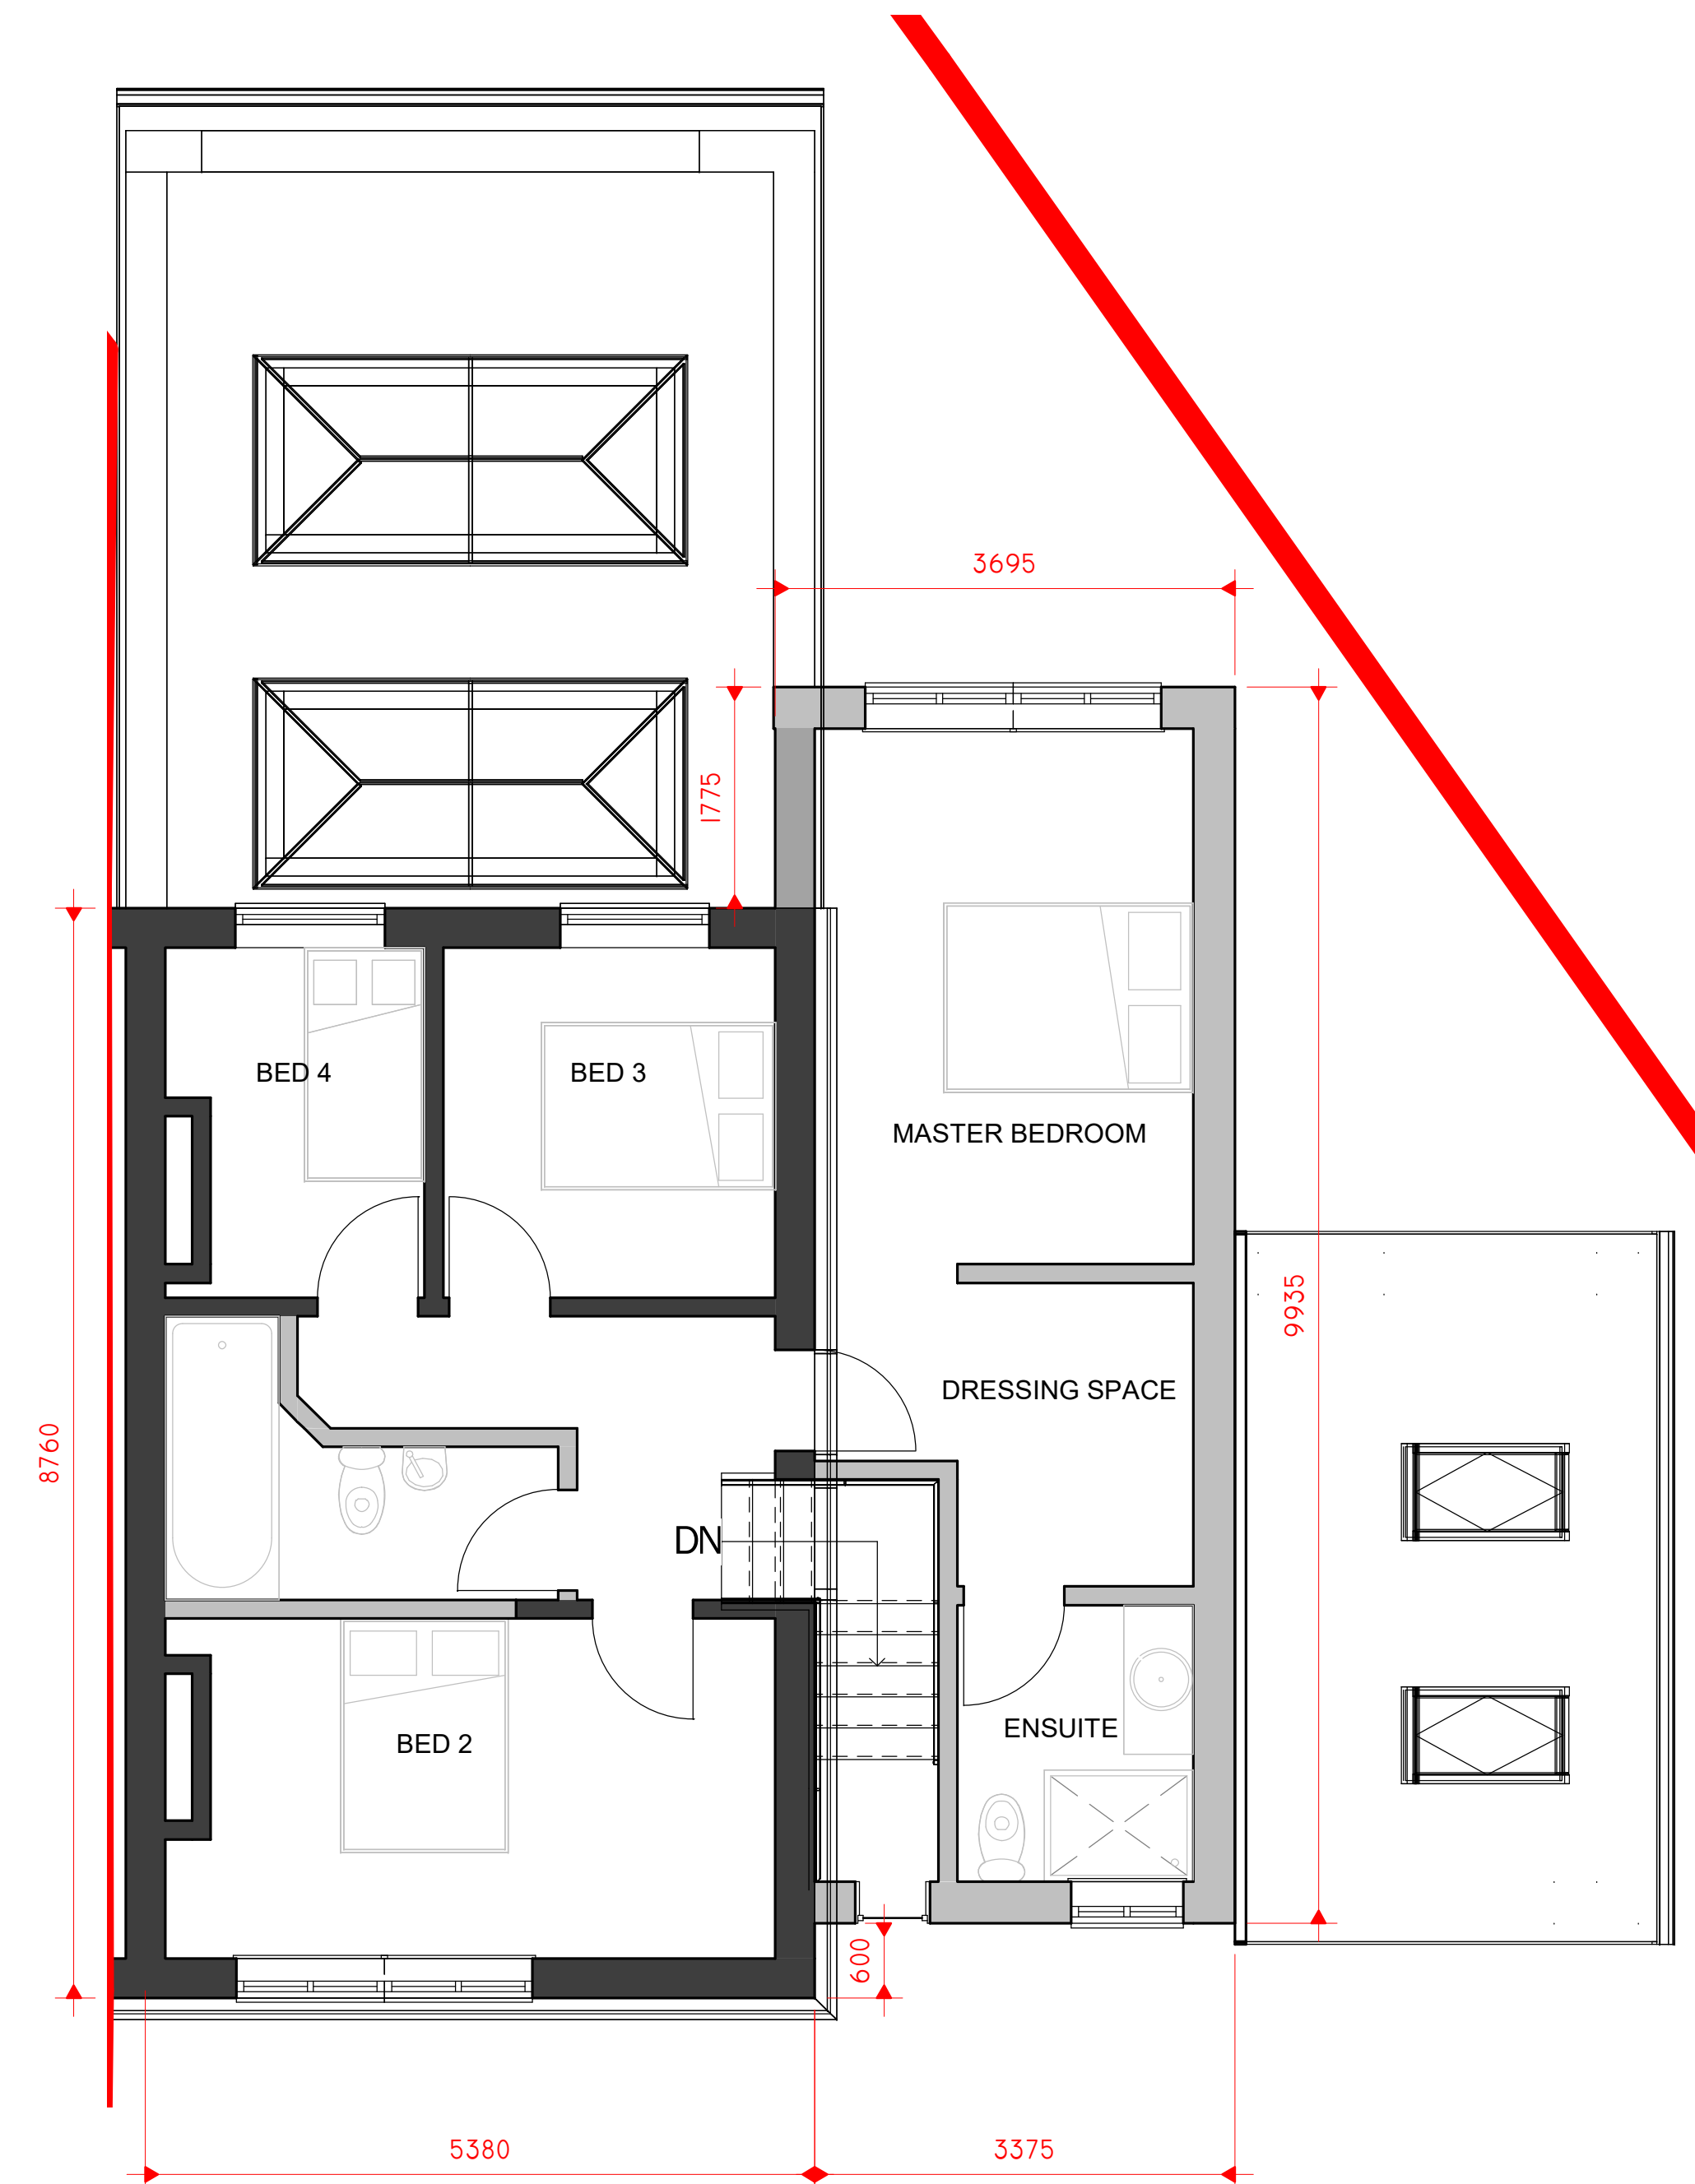


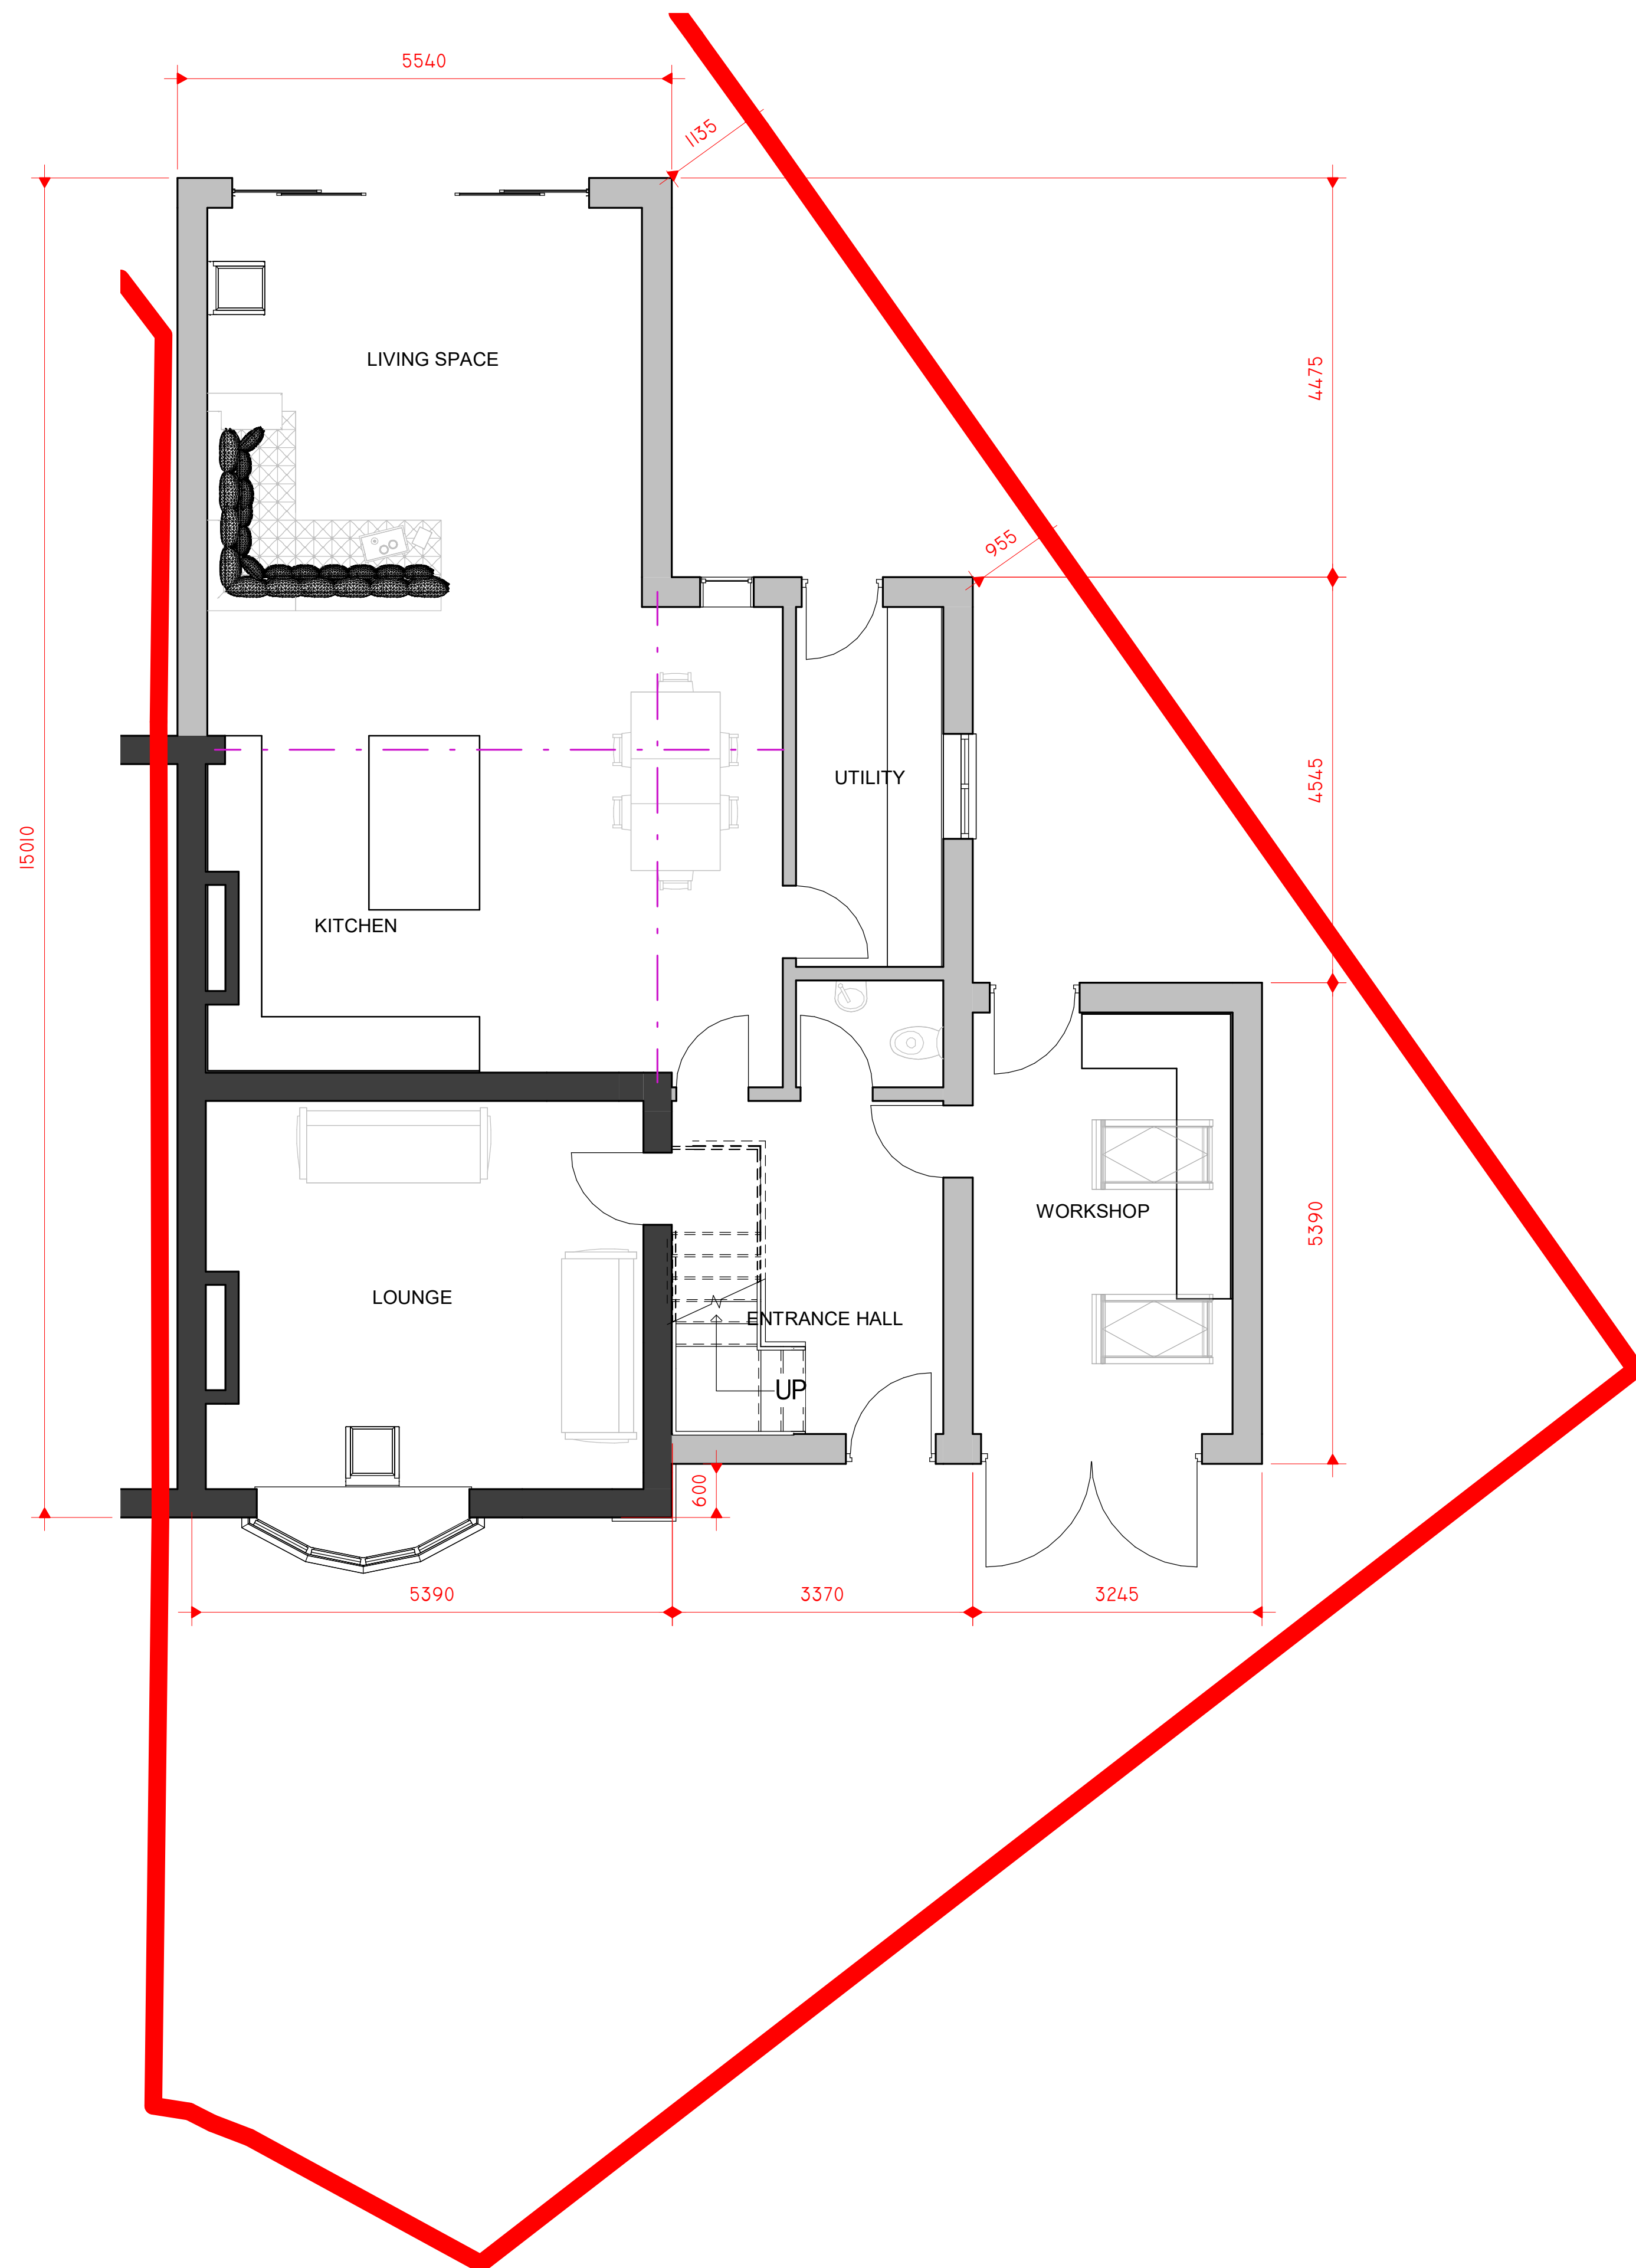

Peter Hitchen
Architects

Marathon House
The Sidings Business Park
Whalley, BB7 9SE

01254 823 885

www.peterhitchenarchitects.co.uk

NOTES:

No.	Description	Date

CLIENT:

B. BROWN

PROJECT:

KELVEDON, WADDINGTON,
BB7 3HT

SHEET:

PROPOSED PLANS

Project number PHA/648

Date 03-08-2021

Drawn by SW

Checked by PH

A1.4

Scale 1 : 50

Sheet size A1

1 0 PROPOSED GROUND FLOOR
1 : 50

2 1 PROPOSED FIRST FLOOR
1 : 50