



Typical Proposed Balustrade Side Elevation  
 1 : 50

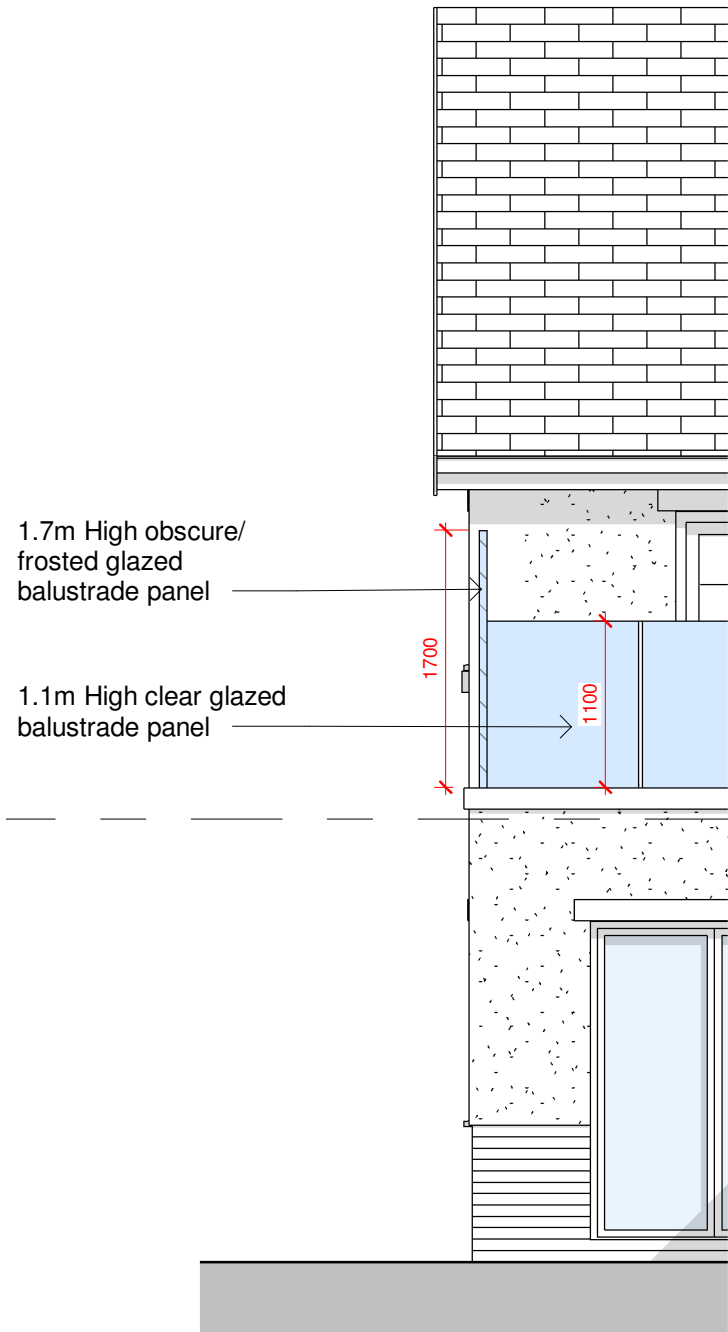

Typical Proposed Balustrade Front Elevation  
 1 : 50

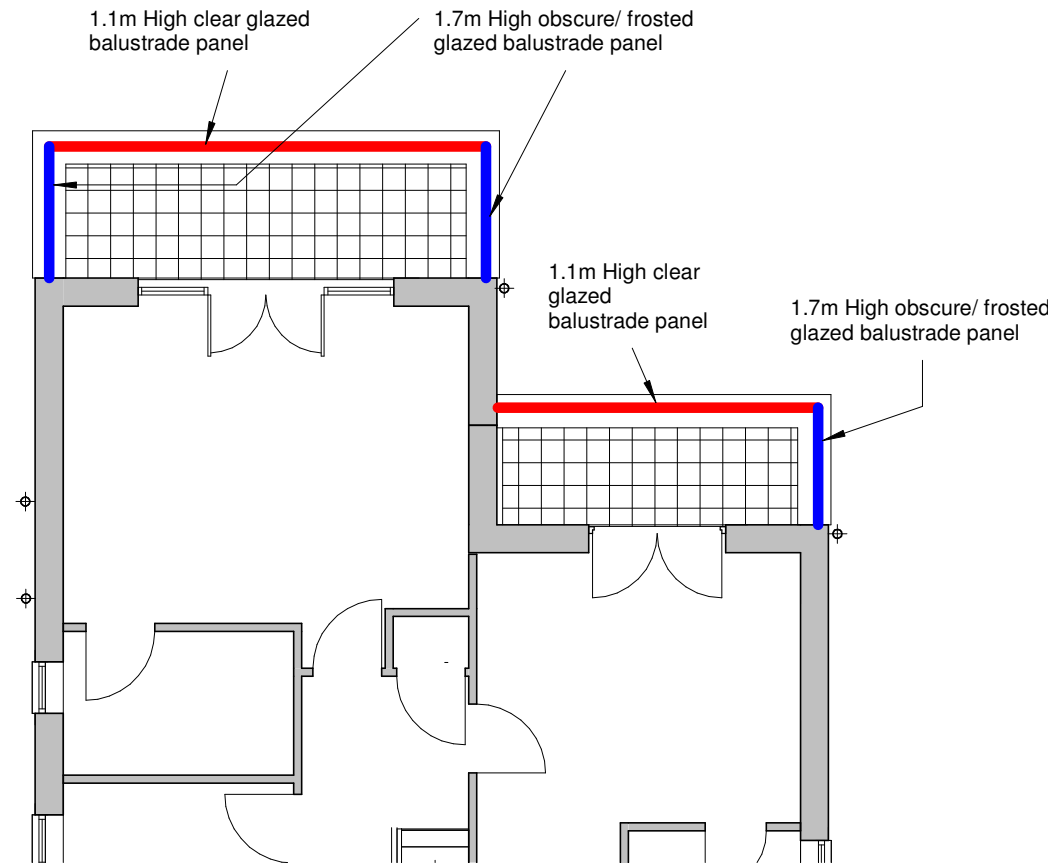

01\_Proposed Balcony Plan  
 1 : 100

Rev	Description	Date
-----	-------------	------

DRAWING TITLE:  
**Balustrade Details**  
 PROJECT DESCRIPTION:  
**Residential Development**  
 PROJECT ADDRESS:  
**30 Barker Lane -Mellor Blackburn**

Planning Drawing

Note  
 All balustrading on sides of balconies to be 1.7m high obscure/ frosted glass for privacy.