


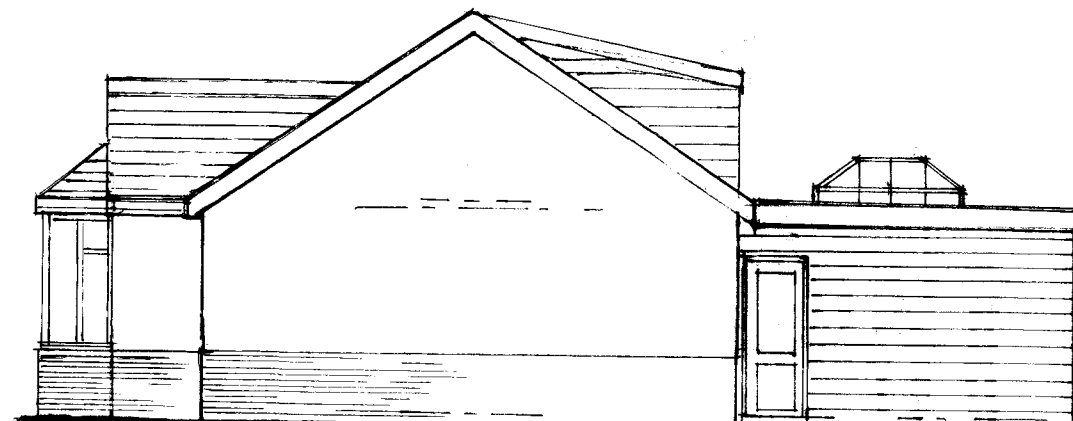


EAST ELEVATION




NORTH ELEVATION

4.5 m

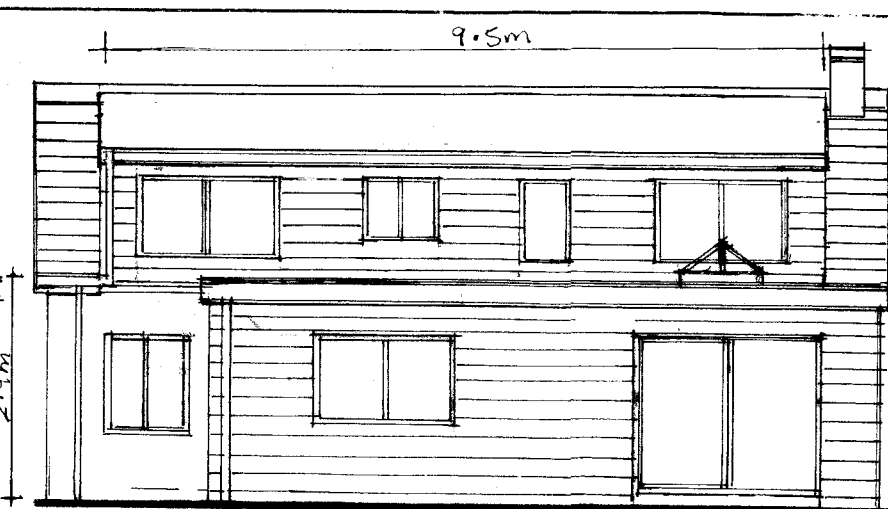


WEST ELEVATION

9 m

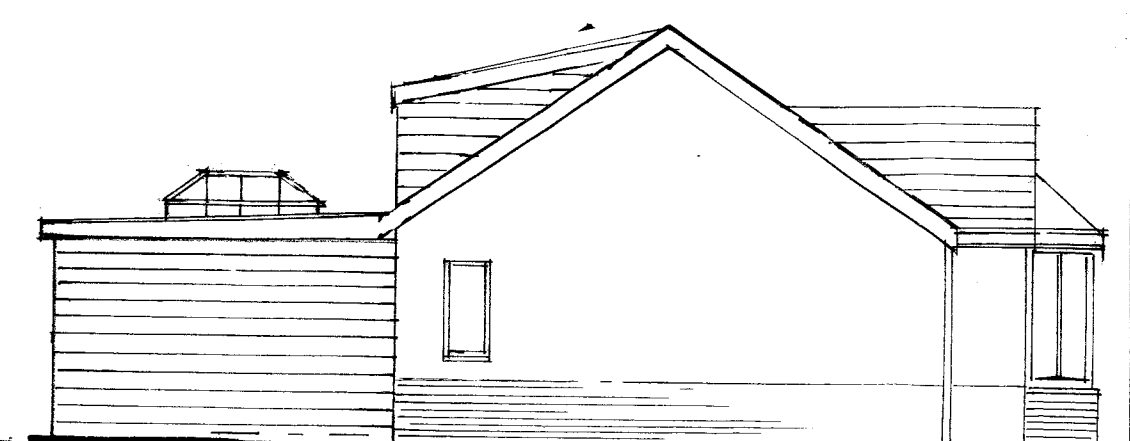


SOUTH ELEVATION

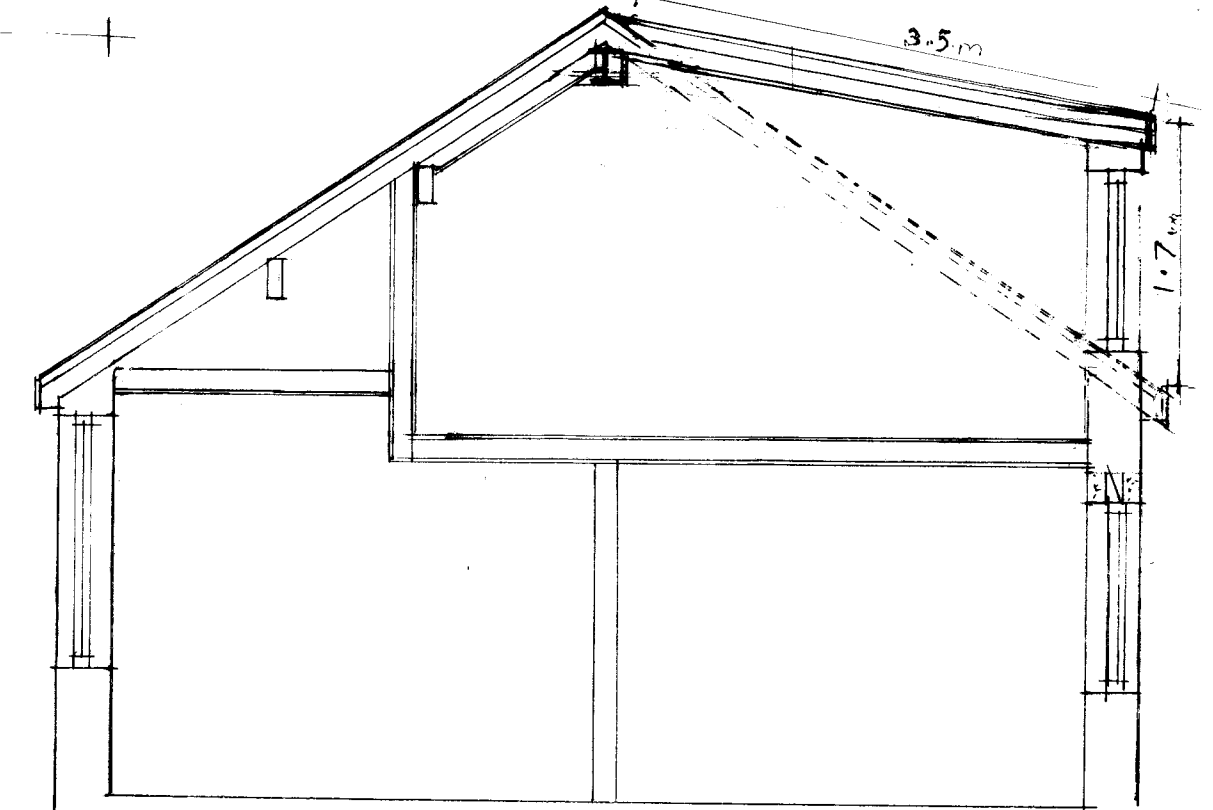

SECTION

3.5 m

1.7 m

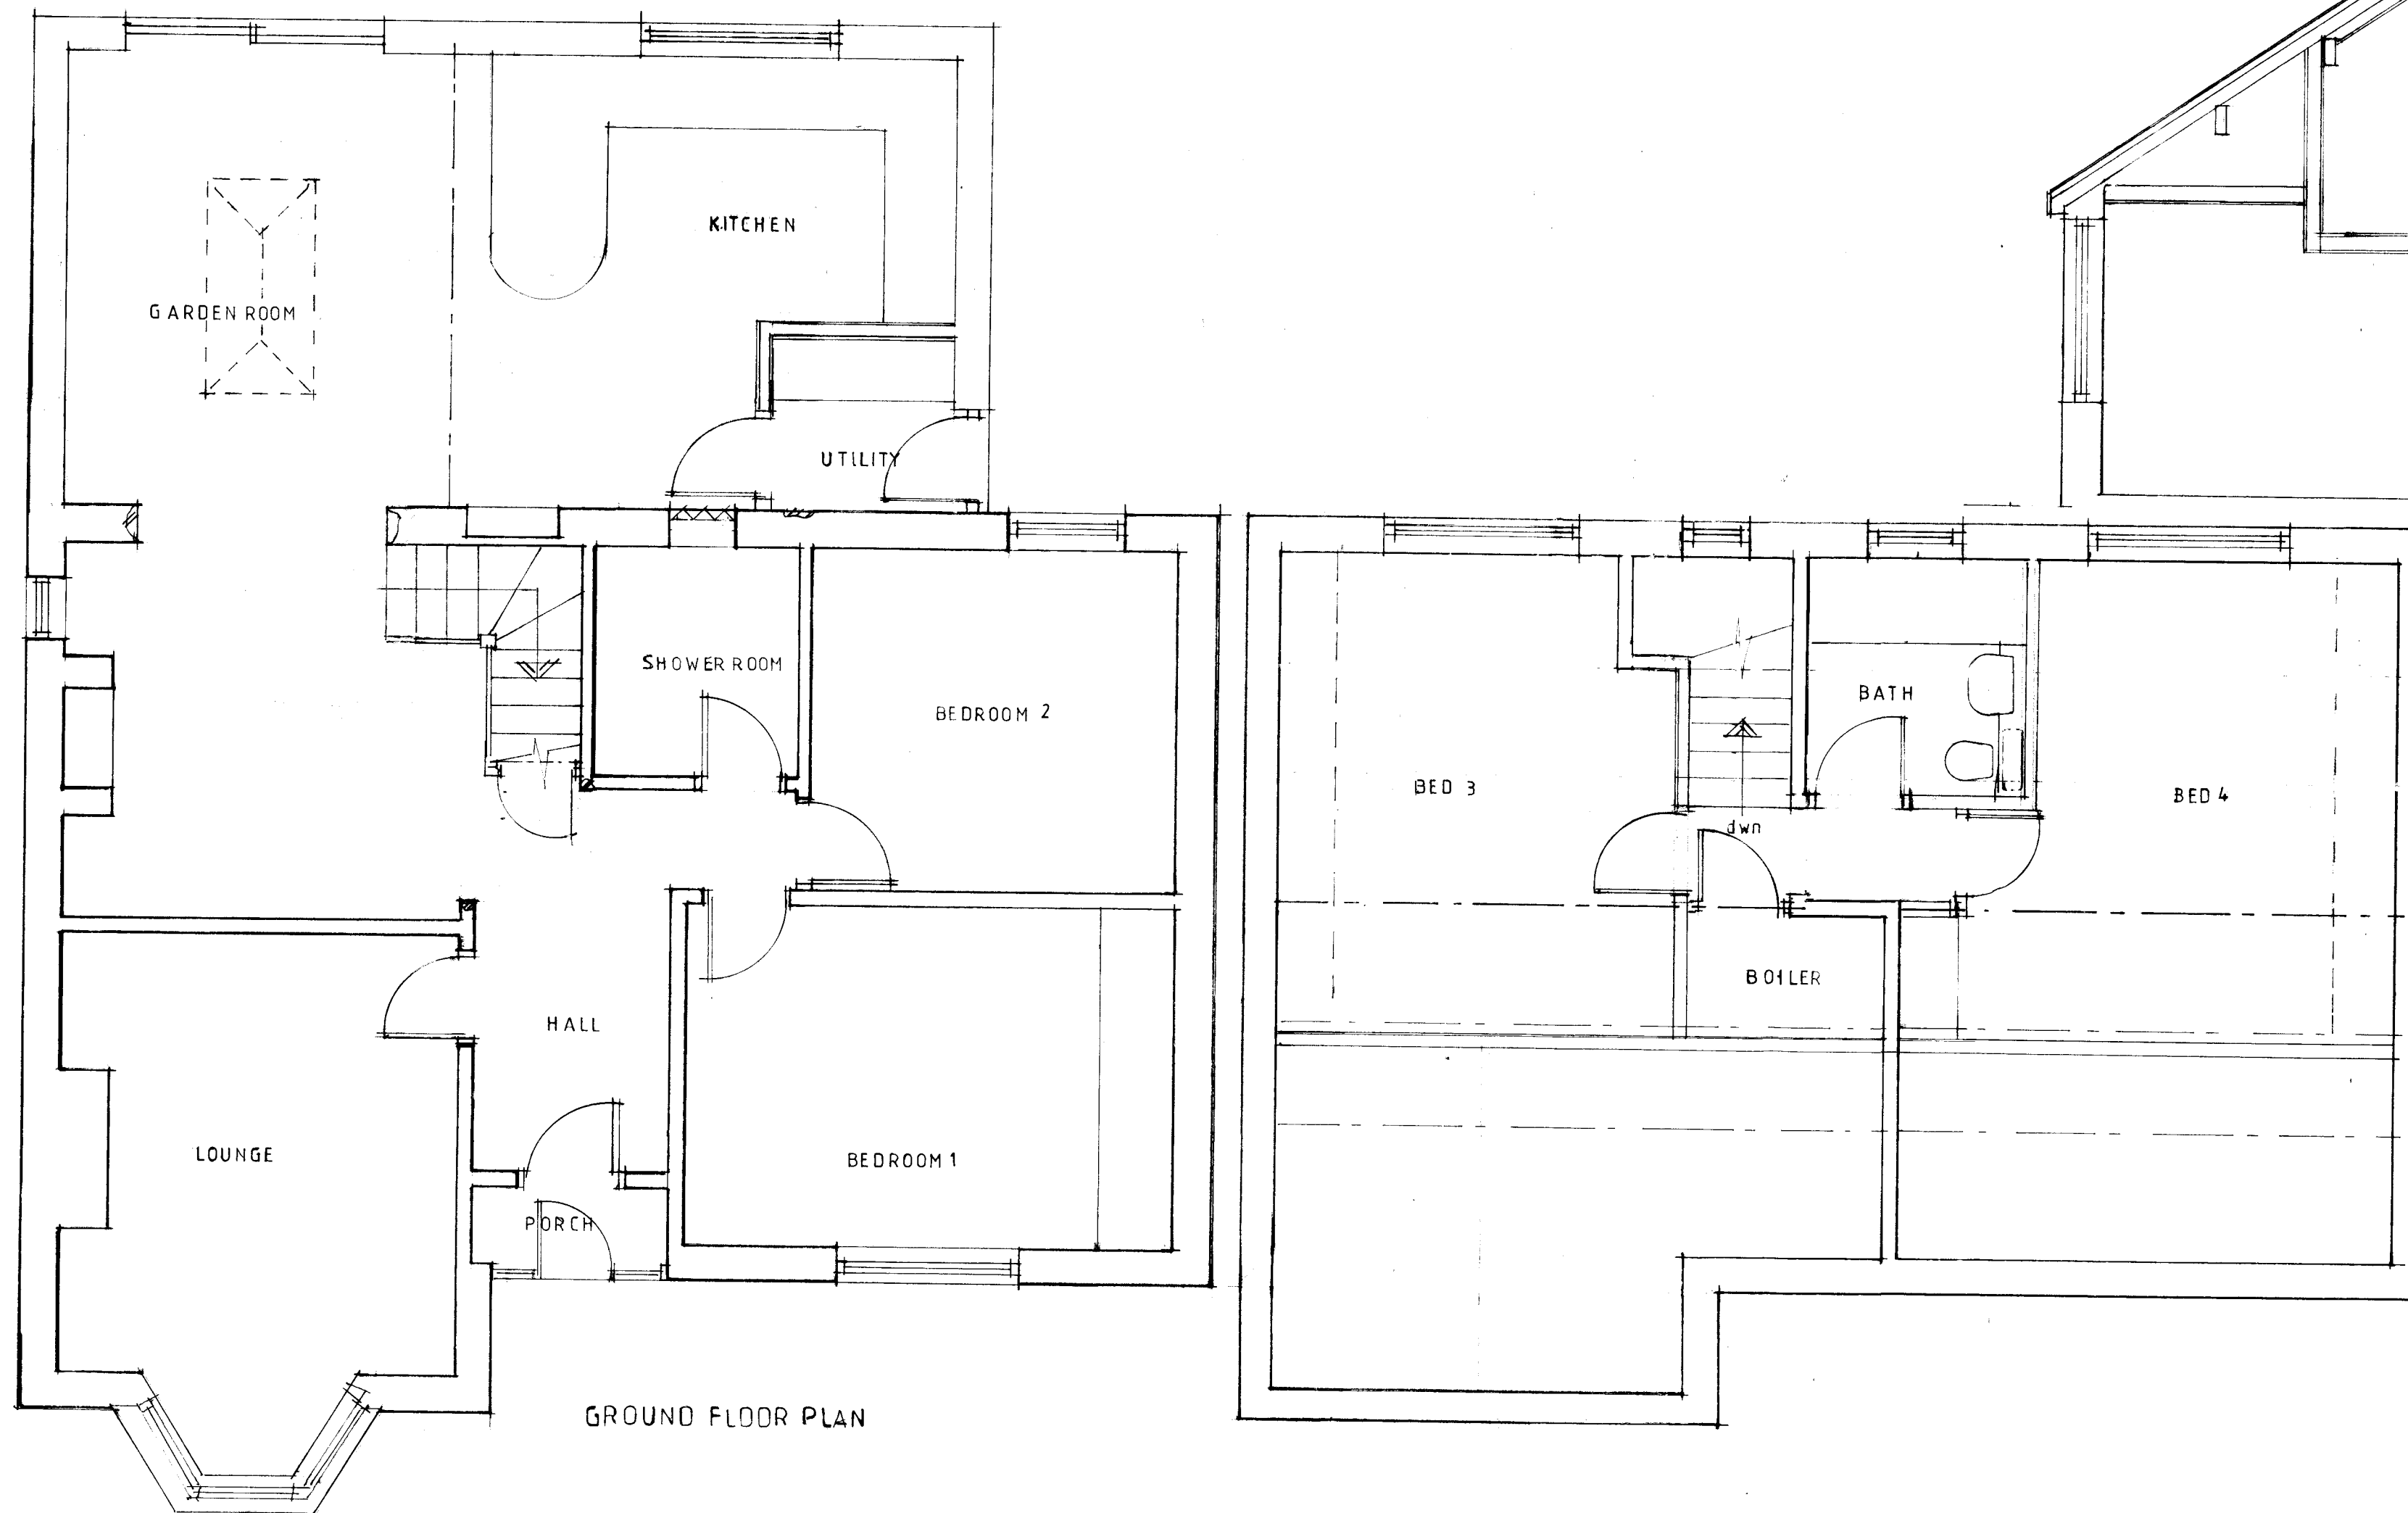

GROUND FLOOR PLAN

A - DIM AMENDED		
Client	Mr J Wolstenholme	
Job title	PROPOSED ALTERATIONS TO LYNDALE WHALLEY ROAD PENDLETON	
Working title	PROPOSED PLANS AND ELEVATIONS	
Scale	1:50 1:100	Date JUL 21
Drawn	LJR	

spa

SUNDERLAND PEACOCK & ASSOCIATES LTD

SUNDERLAND PEACOCK & ASSOCIATES LTD
100, WHALLEY ROAD, CLITHEROE
LIVESTOCK, BR 17AG
LIVESTOCK, BR 17AG
LIVESTOCK, BR 17AG
LIVESTOCK, BR 17AG



6446 - 2 A