




1 North
1 : 200

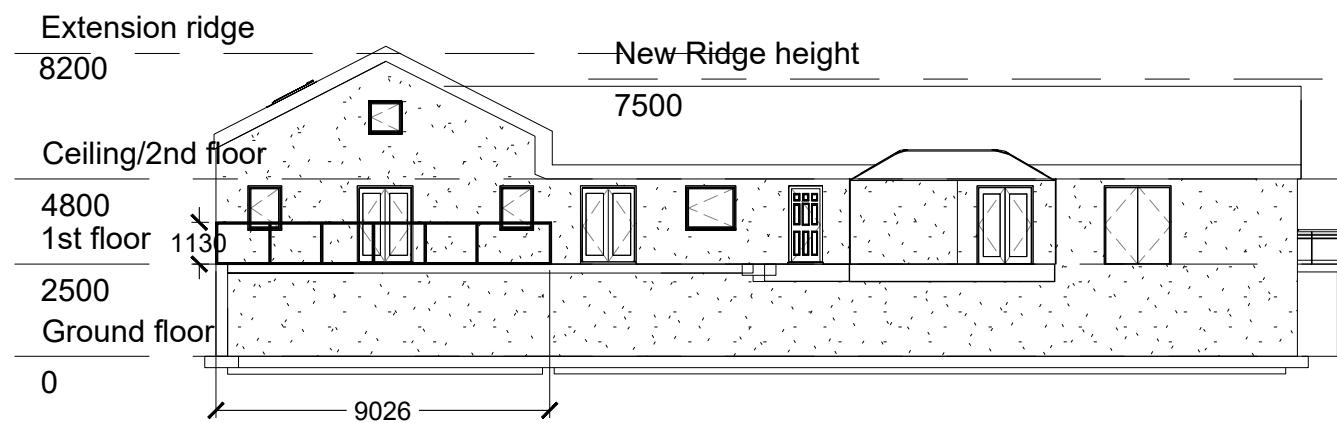

2 South
1 : 200

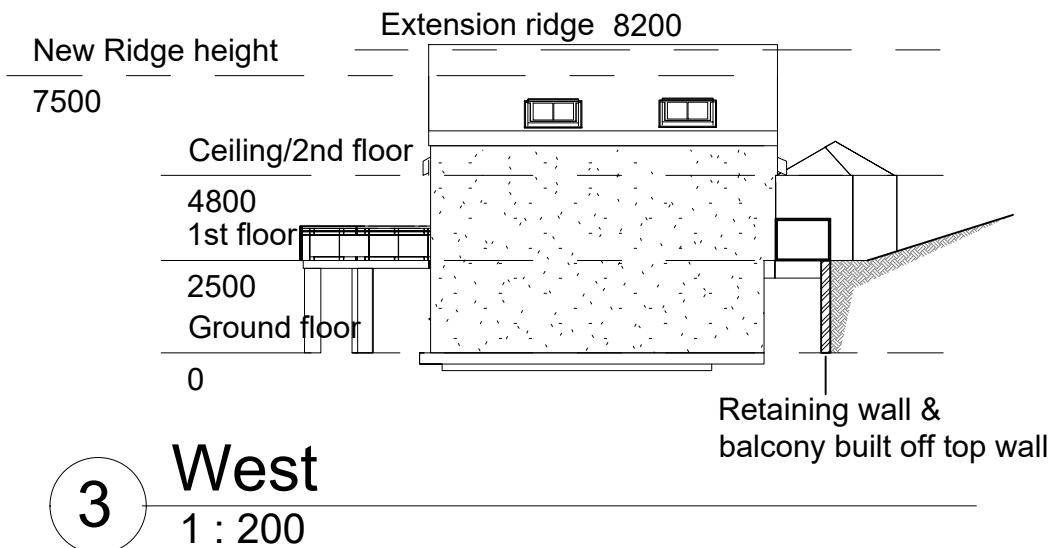

3 West
1 : 200

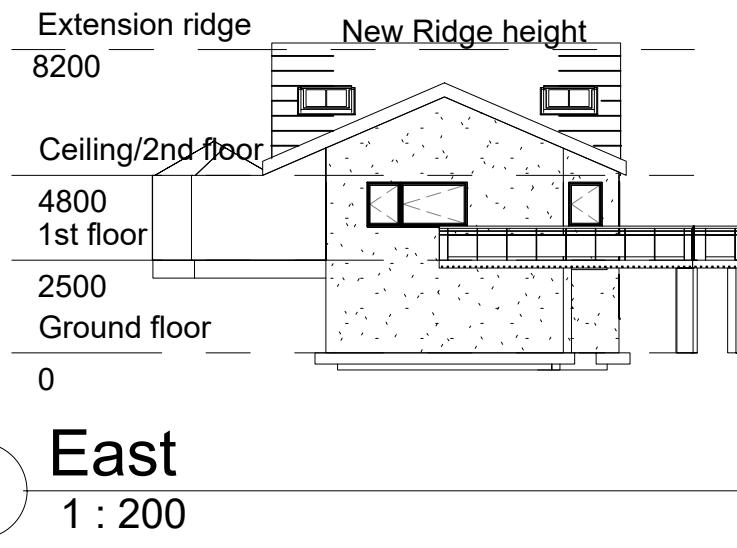

4 East
1 : 200

Notes

This drawing is the copyright of Phil Heaton Associates Ltd and may not be used without their prior written consent.

- 1) Do not scale these drawings.
- 2) Any critical dimensions and / or construction thicknesses should be checked and verified on site.
- 3) Dimensions provided are for guidance only and must NOT be relied upon for fabrication purposes.
- 4) Read in conjunction with Planning Approval drawings.

REVISIONS

Issue	Date	Description

Phil Heaton Associates Ltd

Clayton Manor, Ribchester Road, Wilpshire,
Blackburn, BB1 9HU
Tel. 01254 243909 Mob. 07767 333405

Client Sue Barlow

Project Highcroft Billington

Drawing Title
PROPOSED 2 Storey side extension

Drawn By Approved Date Scale Size
MAG PH 03.08.21 1/200 A3

Dwg. no
3450-01

Revision
Sheet