


GROUND FLOOR PLAN



FIRST FLOOR PLAN

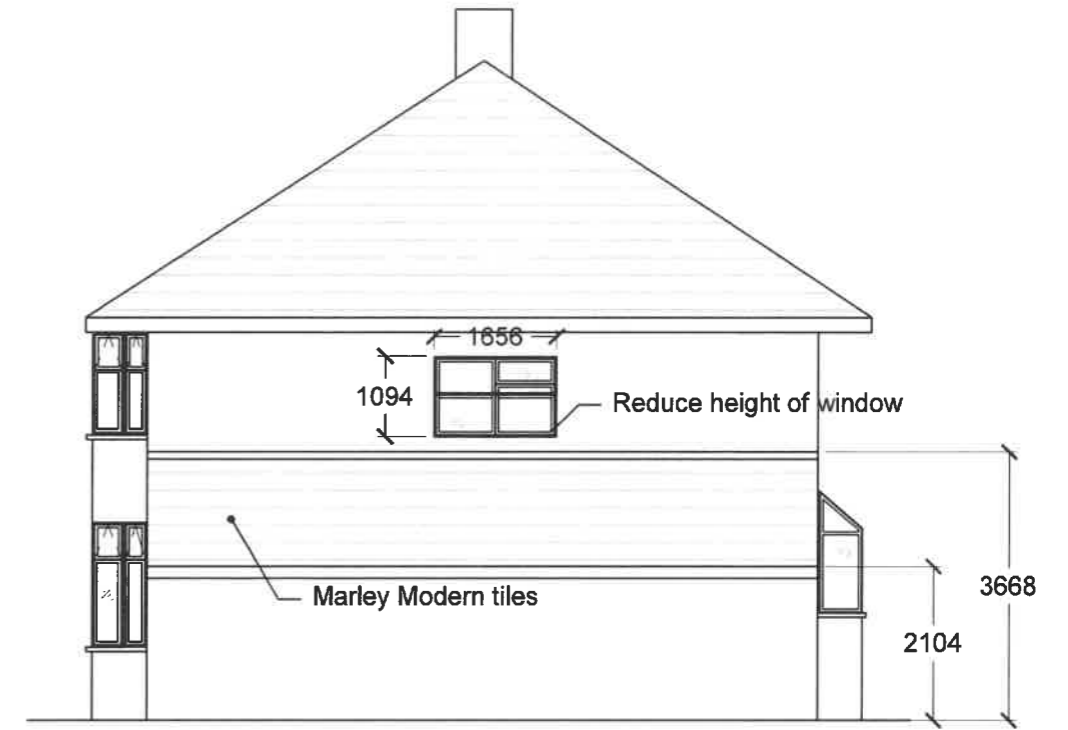

SIDE ELEVATION

REVISIONS		
Issue	Date	Description

Phil Heaton Associates Ltd
 Clayton Manor, Ribchester Road, Wilpshire,
 Blackburn, BB1 9HU

Client Patrick Connor
 Project 7 Ribblesdale Avenue, Wilpshire,
 Blackburn BB1 9LY

Drawing Title
 Monopitch roof to garage with rear ground
 floor alterations.
 Proposed floor plans and elevations.

Drawn By	Approved	Date	Scale	Size
MAG	PH	30.06.21	1/100	A3

Dwg. no 3454-02	Revision Sheet
---------------------------	-------------------



FRONT ELEVATION



REAR ELEVATION

