


# 0 PROPOSED GROUND FLOOR

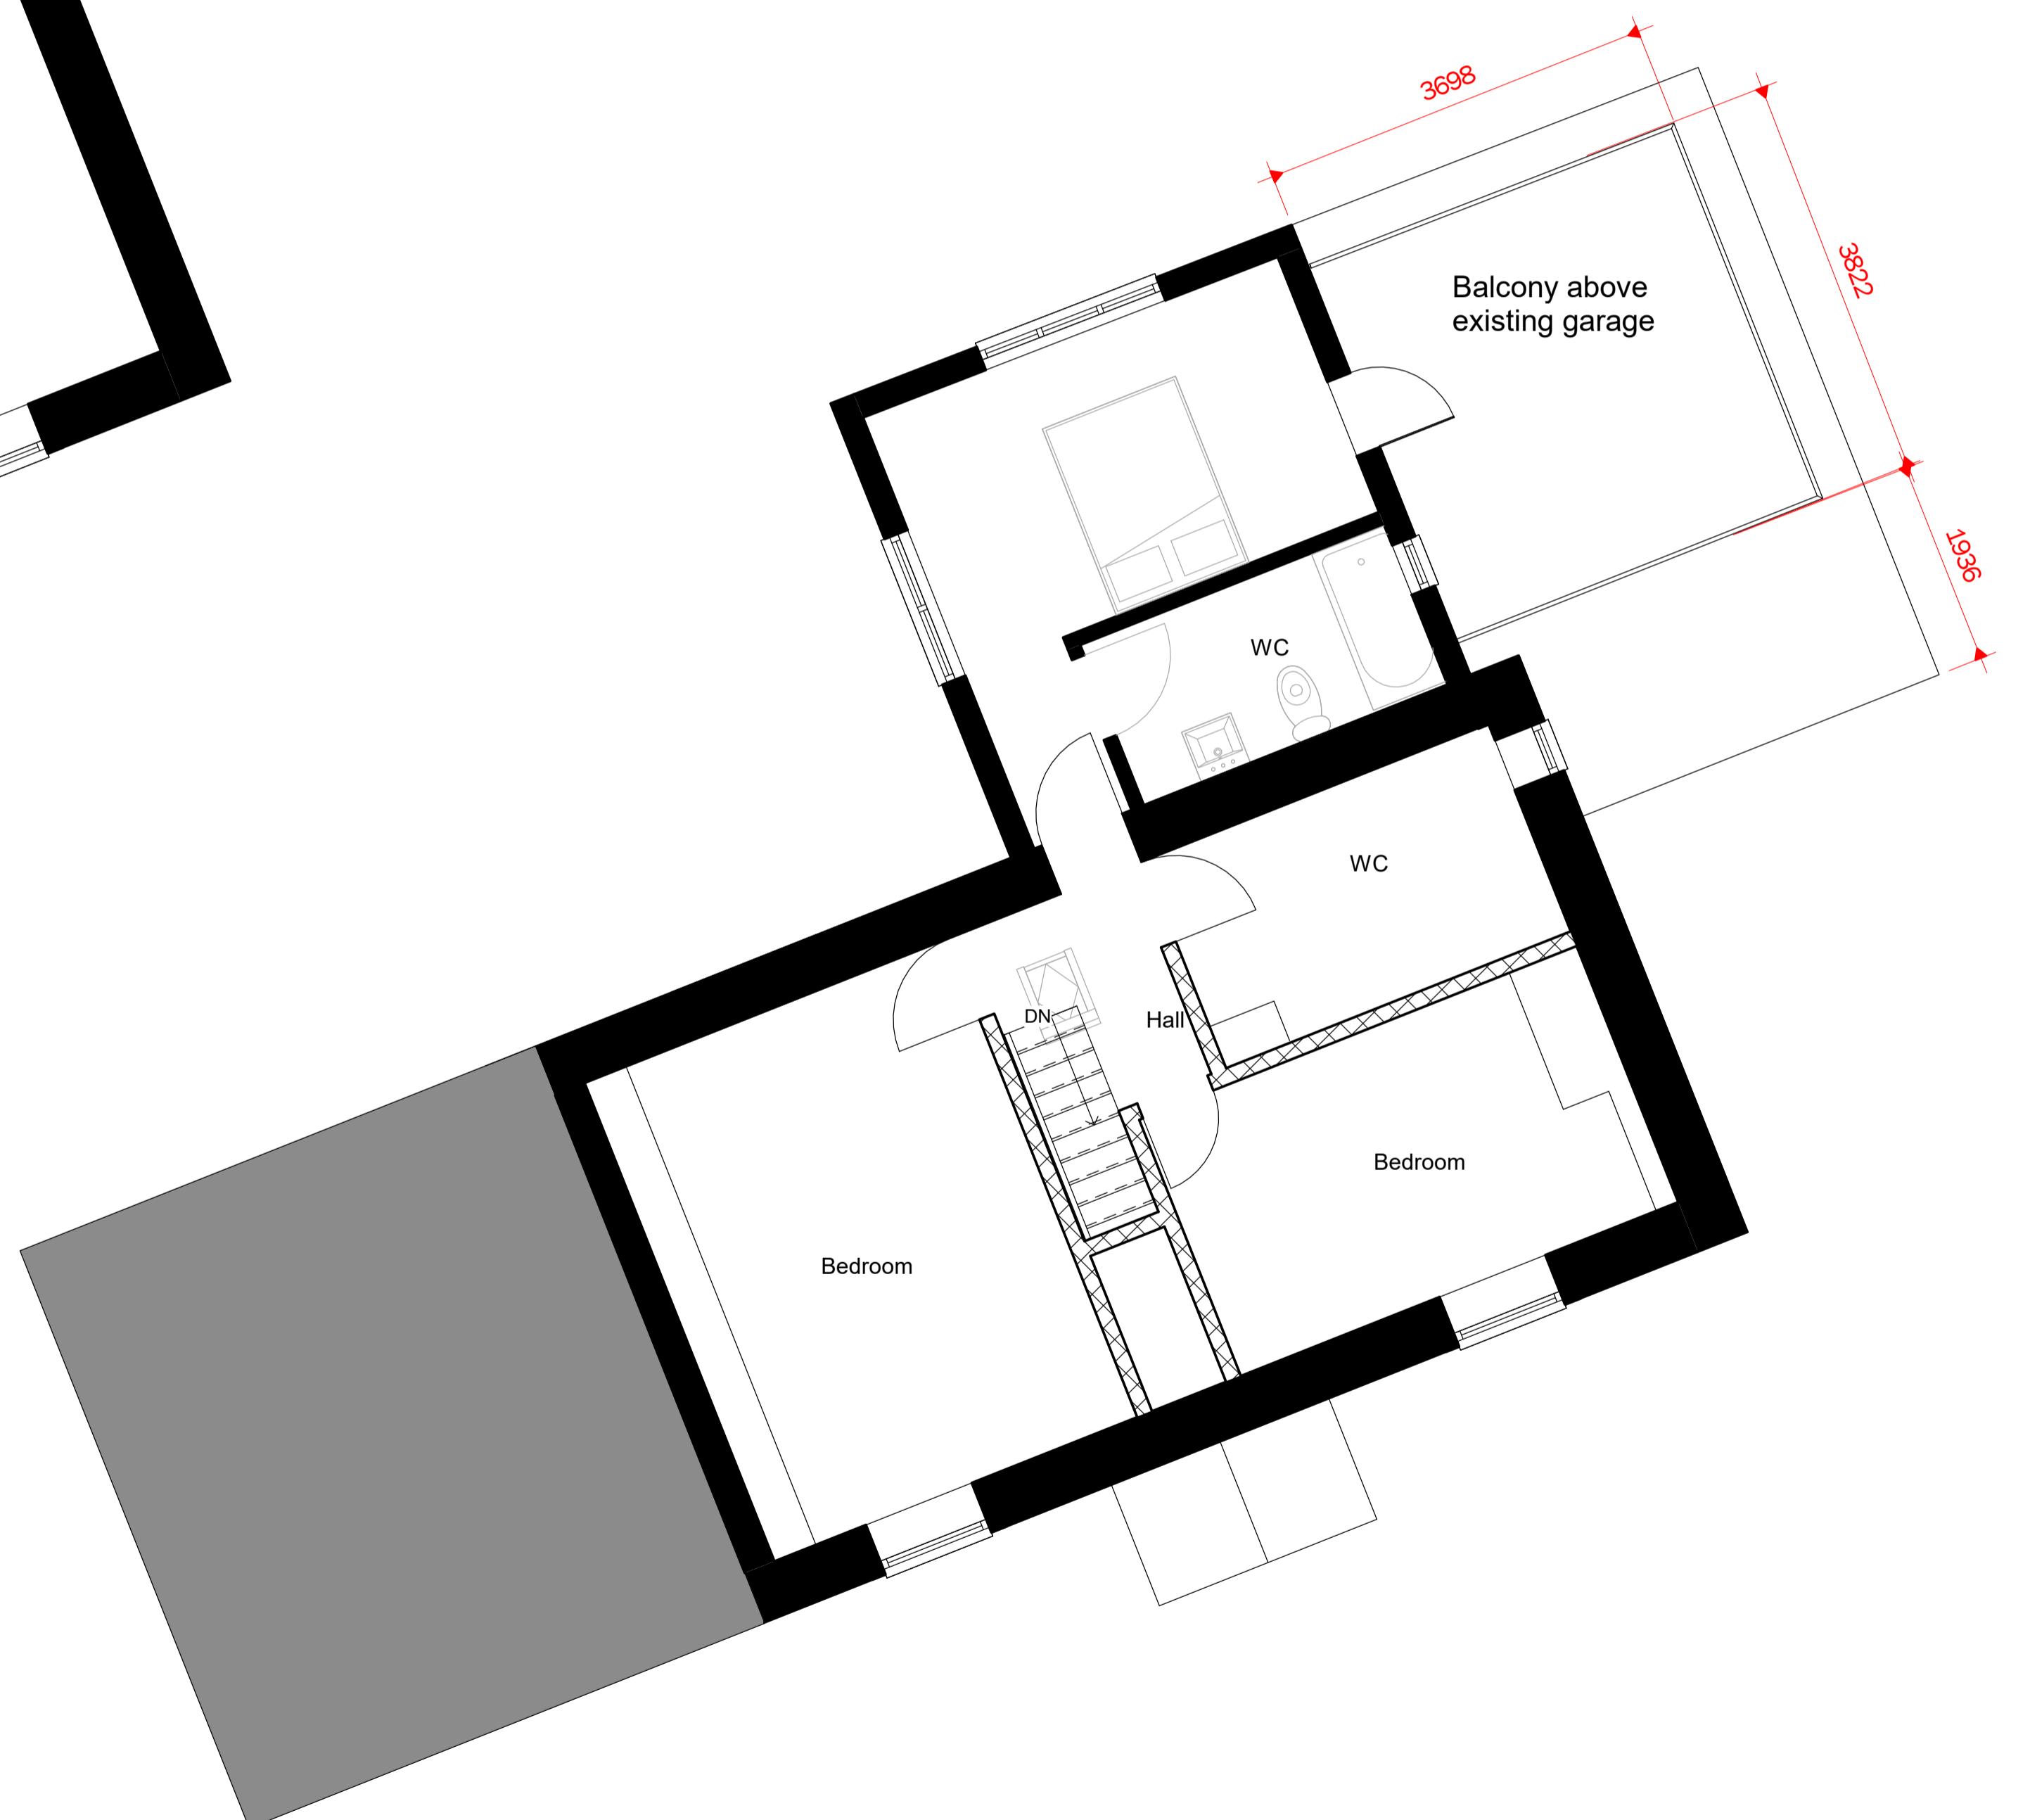

1 PROPOSED FIRST FLOOR  
2 1 : 50

# Peter Hitchen Architects

Marathon House  
The Sidings Business Park  
Whalley, BB7 9SE

01254 823 885

[www.peterhitchenarchitects.co.uk](http://www.peterhitchenarchitects.co.uk)

## NOTES:

**CLIENT:**

Mrs Taylor

## PROJECT:

22 Mellor Lane, Mellor

**SHEET:**

## PROPOSED PLANS

Project number **RHA/654**

Date 13/08/2021

Drawn by ID

Checked by **RH**

A 1 1

2011.1

Scale 1 : 50

A1.4