

Copyright: All rights reserved. This drawing must not be reproduced without permission.

All work to be carried out in strict accordance with the Building Regulations and The British Standards

Contractor to verify all dimensions at the job prior to making any shop drawings or commencing any work


Written dimensions to be taken in preference to scaled off dimensions. If in case of any doubt please ask.

All work to be carried out in strict accordance with the Health & Safety Executions Regulations.

The Construction Design and Management Regulations 2015:-

Under CDMA2015 the domestic client has a duty and also the responsibility of appointing a Principal Designer (PD) which can be the appointed contractor or a suitably qualified person, who's role it is to identify any special hazards in the carrying out of the construction works and prepare a Health & Safety Plan if necessary. This should be a formal agreement and could involve the services of a specialist Principle Designer.

Should you require any further assistance please contact this office.

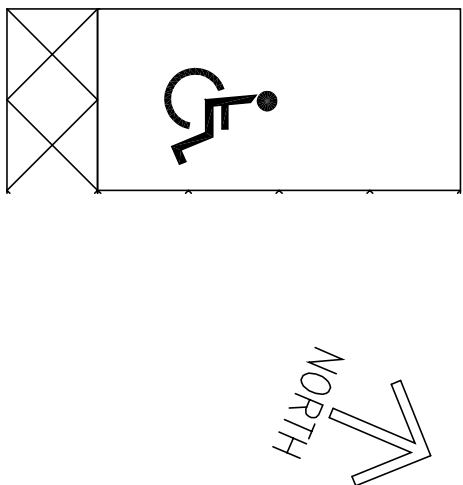


Internal Layout Indicative Only

Cycle Storage

Existing roller shutter door with personal door

Rev A 13.10.21 Cycle Storage added

Amendments

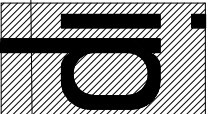

Ian Pawson Ltd, 26 Essex Street, Barnsley, Yorkshire, S10 1ST
Tel: 01222 814148
Email: info@ianpawson.com
www.ianpawson.com

Architect
Structural Engineer
& Building
Consultant

Client:
UK BUDED FUEL TANKS

Project:
CHANGE OF USE B8 to B2
PENDLE MILL, OFF MILL LANE, GIBBURN BB7 4LN

FLOOR PLAN AS PROPOSED

Scale.	1:100 @ A1	Drawing No.	Am.
By.	I Pawsoon	5	A
Date.	August 2021		
Job No.	2621 /		

FLOOR PLAN AS PROPOSED

