


NOTES:

1. THIS DRAWING IS COPYRIGHT AND THE PROPERTY OF BELL MUNRO CONSULTING LTD. THE DRAWING MUST NOT BE REPRODUCED IN PART OR IN WHOLE WITHOUT PRIOR WRITTEN AUTHORITY.
2. THIS DRAWING MUST NOT BE SCALED BY EITHER CONTRACTORS OR OTHER CONSULTANTS ANY DIMENSIONAL OR SETTING - OUT DISCREPANCIES ARE TO BE REPORTED TO BELL MUNRO CONSULTING PRIOR

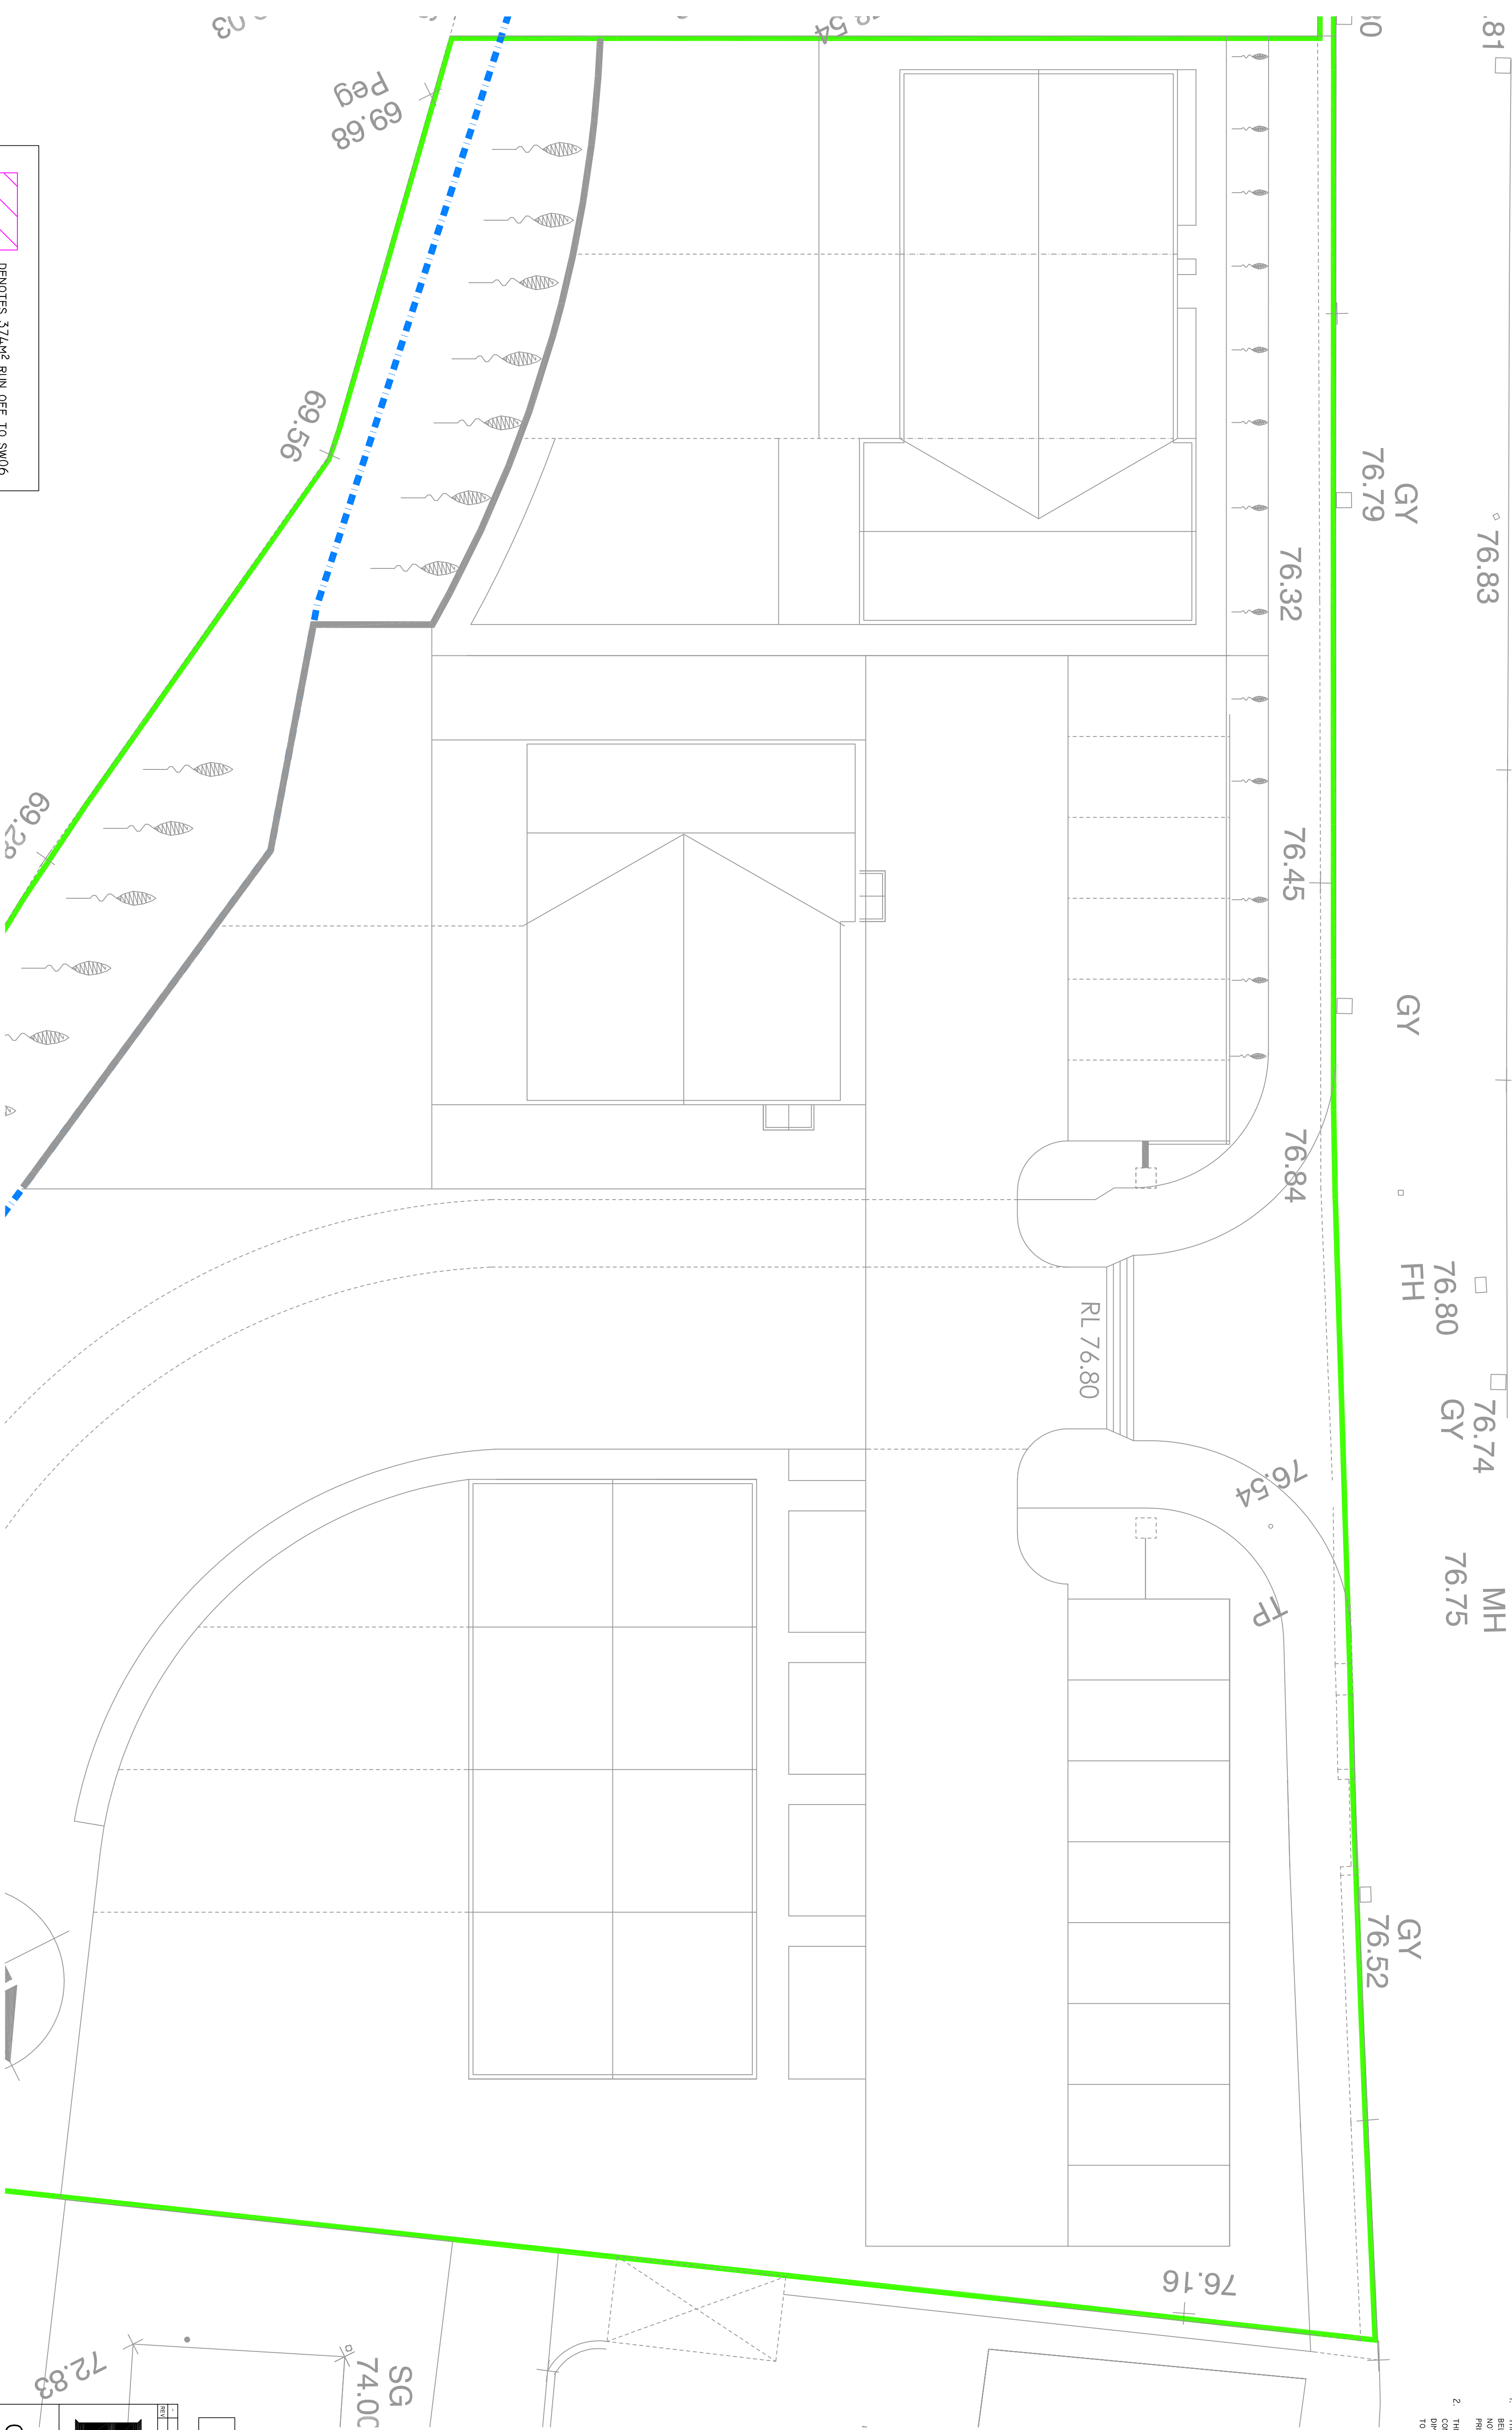

FOR APPROVAL

# BMC

BELL MUNRO  
CONSULTING LTD

CONSULTING CIVIL &amp; STRUCTURAL ENGINEERS

**D JARCHWAL  
MANCHESTER**

TEL: 0161 2098032  
FAX: 0161 2098035

WWW.BELLMUNRO.CO.UK

## BECK DEVELOPMENTS

100

## AREA CONTRIBUTION PLAN

BY	SCALE	DATE
----	-------	------

W	1:100	07.21
W		

J4155 DR07 -