




EXISTING REAR ELEVATION

LEGEND

- A STONE SLATES.
- B HALF ROUND CAST IRON GUTTERS.
- C WHITE PAINTED TEXTURED RENDER.
- D WHITE PAINTED SMOOTH RENDER.
- E P.V.C. FRAMED SASH WINDOWS.
- F P.V.C. FRAMED WINDOWS.
- G P.V.C. PANELLLED DOOR AND CASING.
- H TIMBER BOARDED DOOR AND CASING.
- J STEEL BALUSTRADE & CONCRETE PLATFORM
- K CORRUGATED ASBESTOS SHEETS
- L PLY PANELLLED UP AND OVER DOOR.

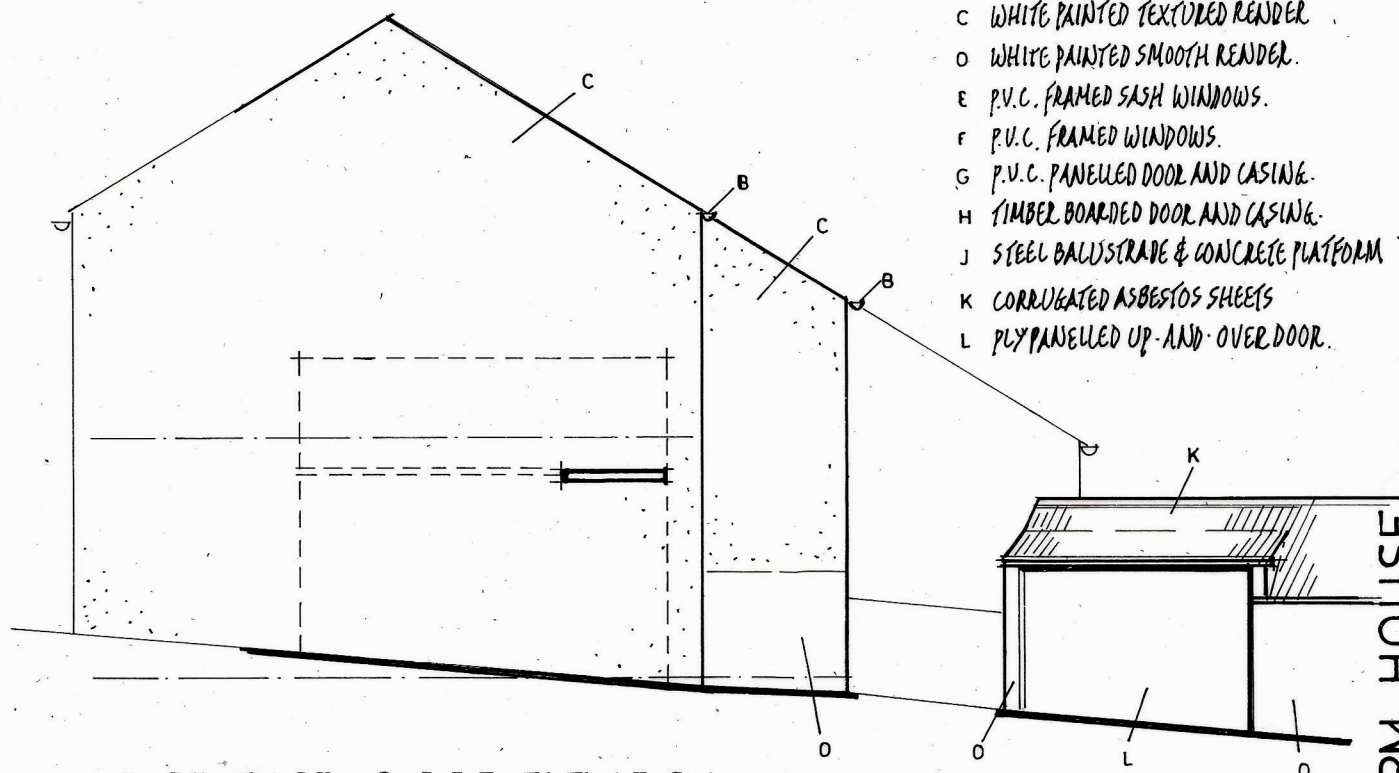

PART EXISTING SIDE ELEVATION

