



EXISTING WEST ELEVATION




EXISTING EAST ELEVATION




EXISTING WEST ELEVATION (NO WORKS PROPOSED)




PROPOSED EAST ELEVATION

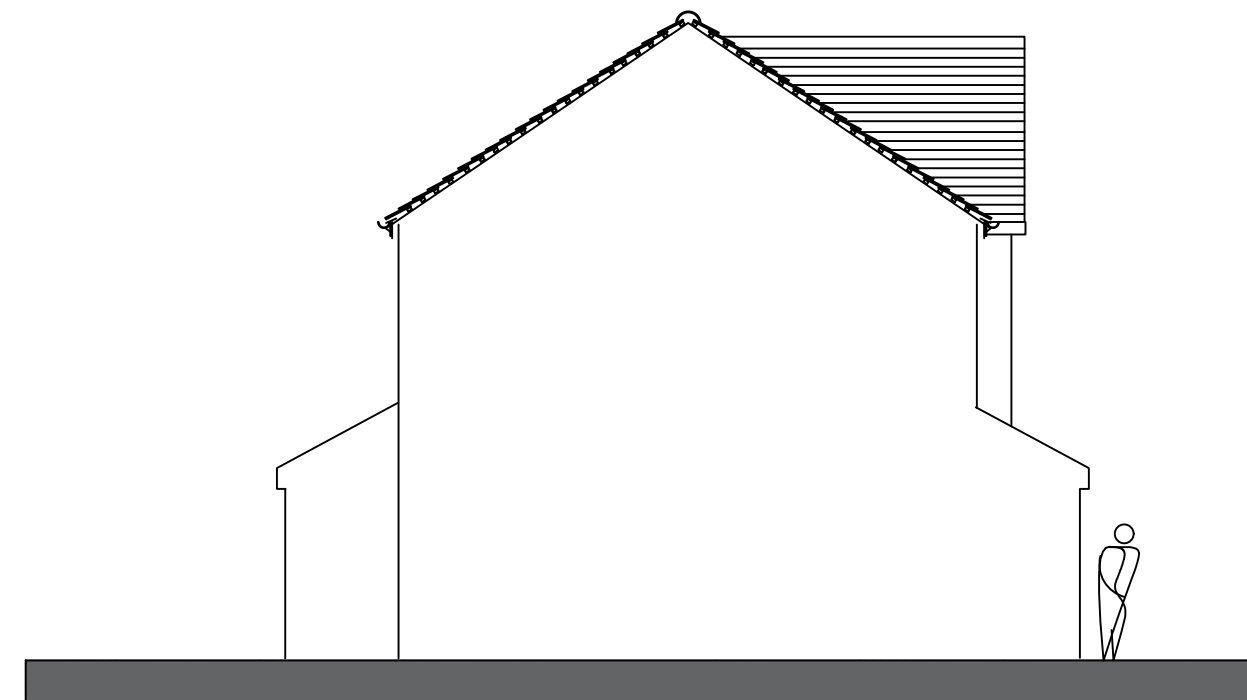


EXISTING NORTH ELEVATION

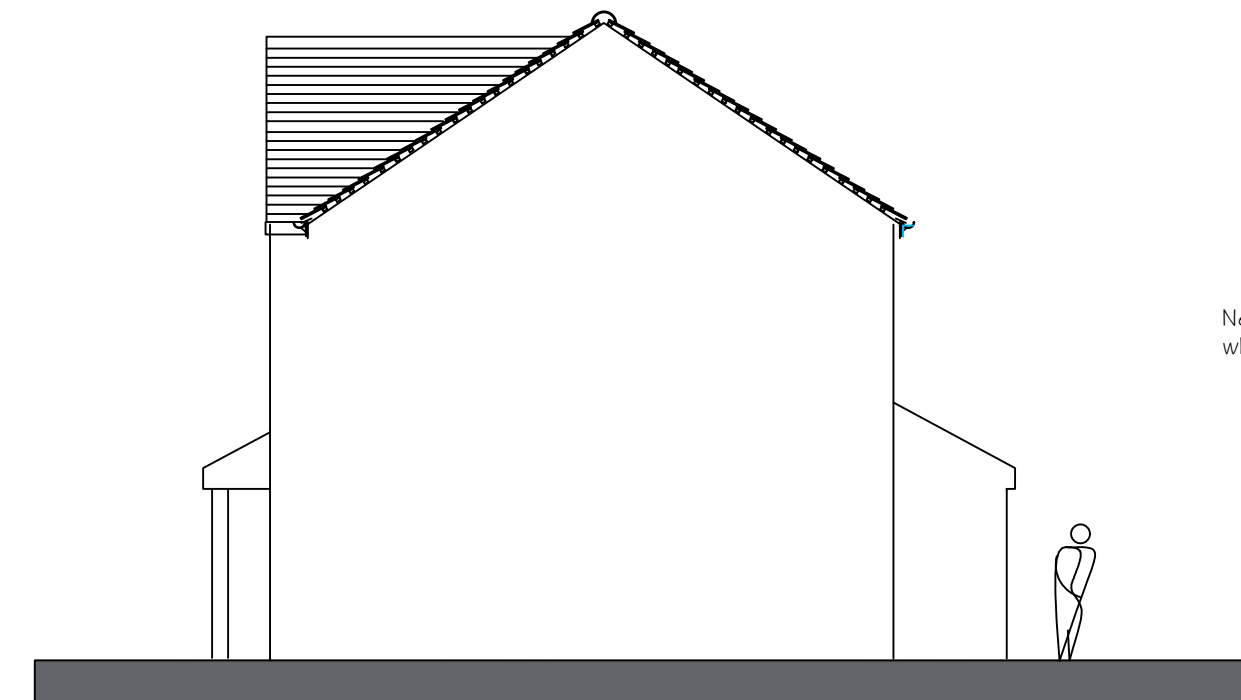


EXISTING SOUTH ELEVATION

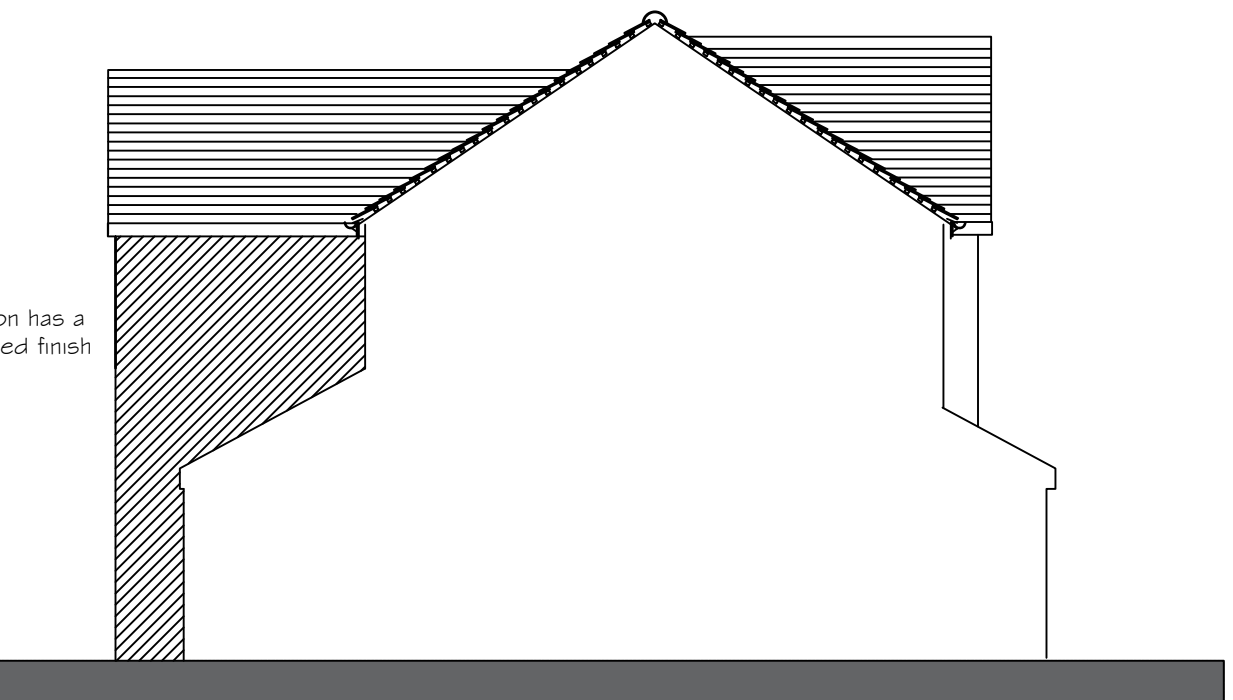


PROPOSED NORTH ELEVATION

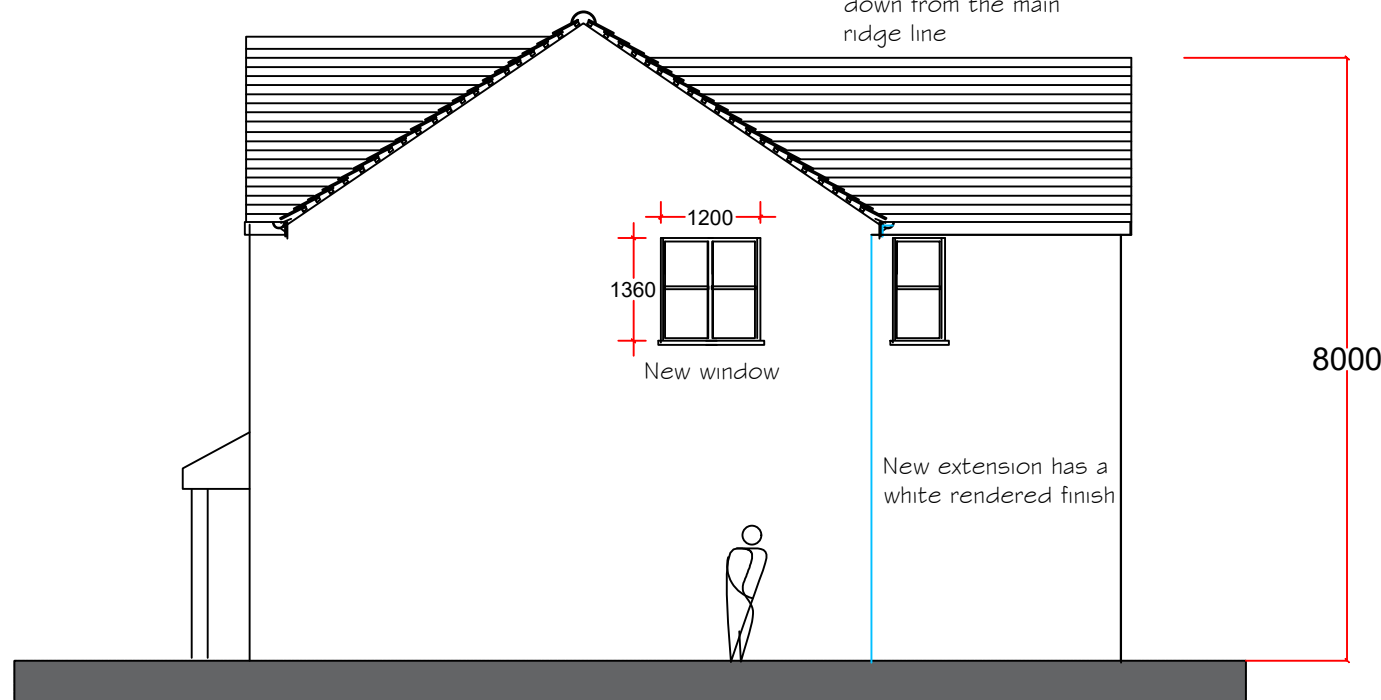


PROPOSED SOUTH ELEVATION

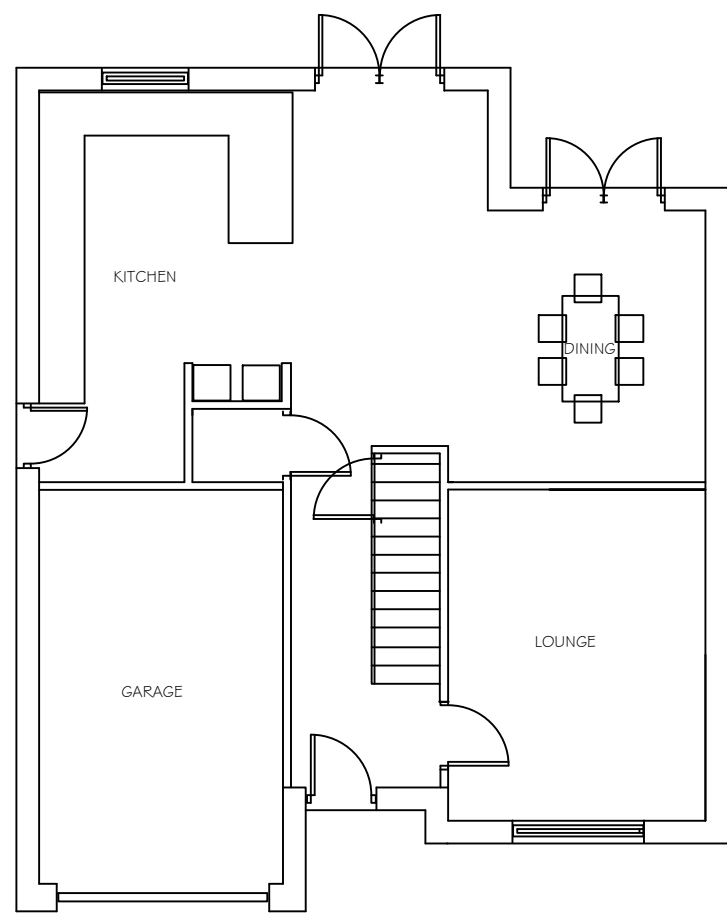


EXISTING GROUND FLOOR PLAN

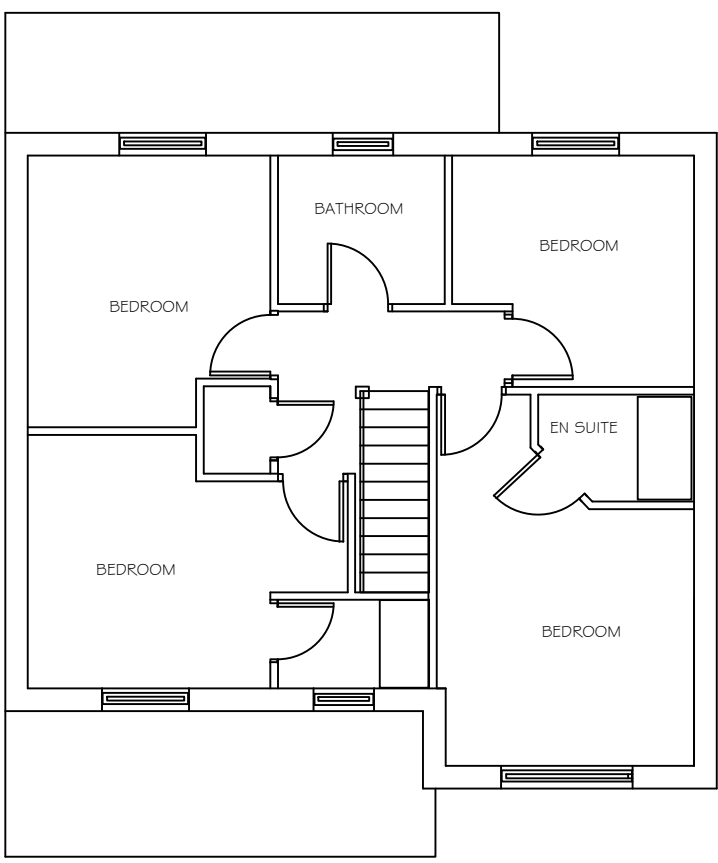

EXISTING FIRST FLOOR PLAN

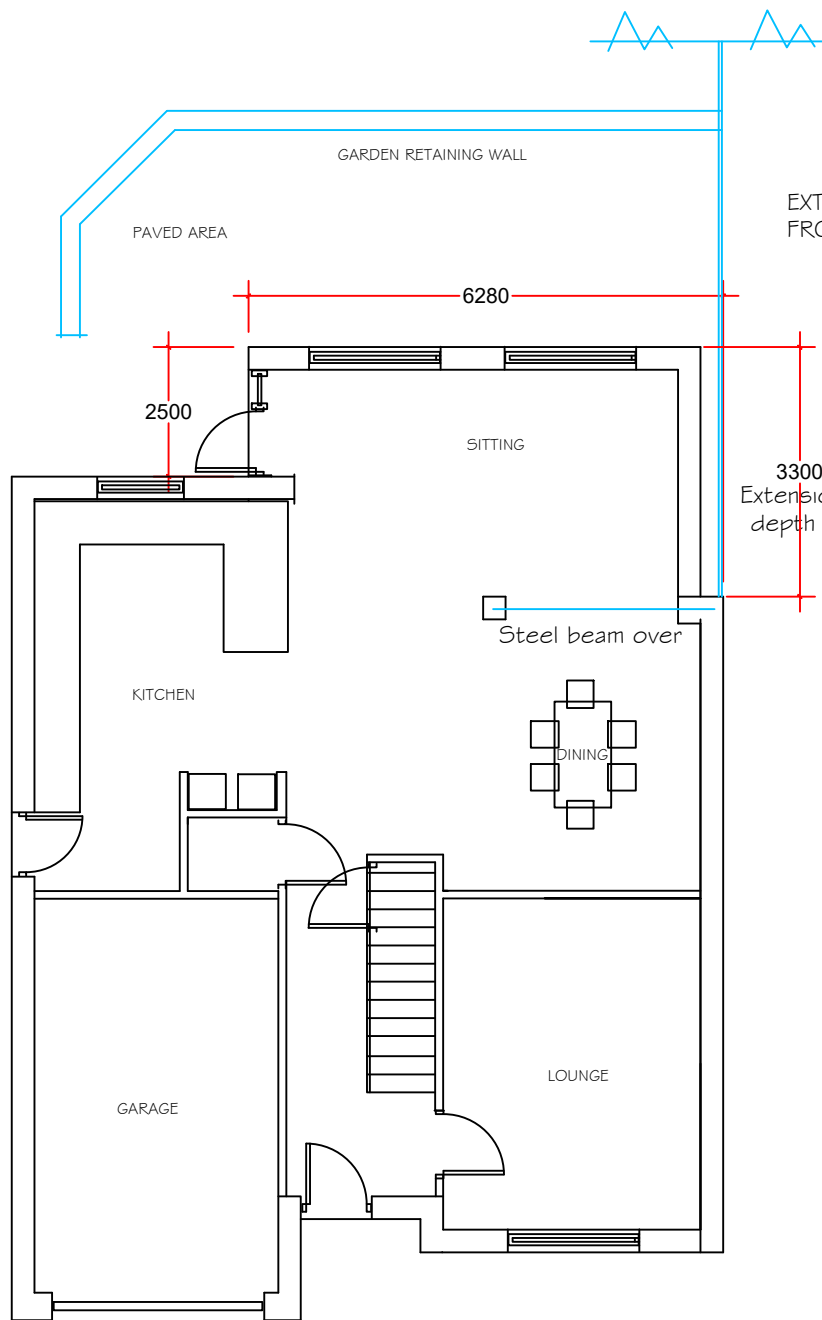

PROPOSED GROUND FLOOR PLAN

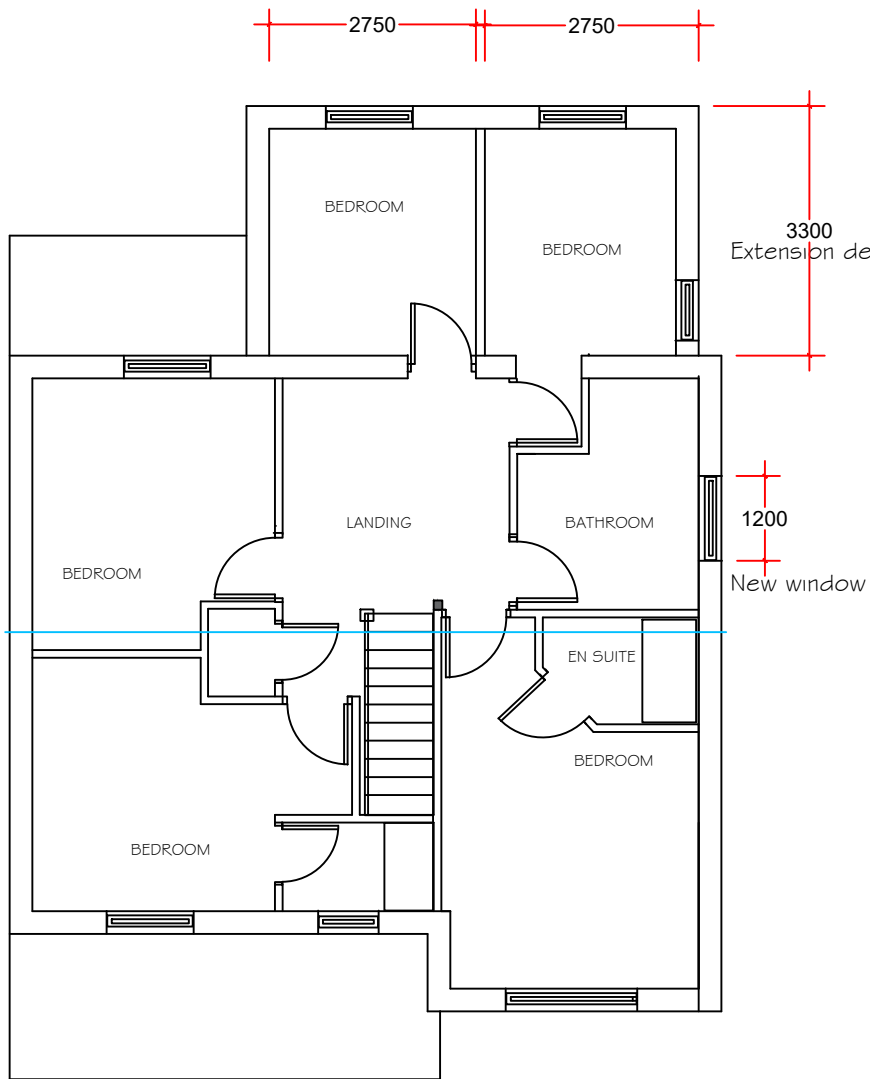

PROPOSED FIRST FLOOR PLAN

PLANNING NOTES

THE PROPOSAL IS TO CREATE A TWO STOREY REAR EXTENSION TO THE EXISTING DETACHED HOUSE TO CREATE ADDITIONAL SPACE AT GROUND AND FIRST FLOOR FOR THE FAMILY. THE EXTENSION IS SUBORDINATE TO THE EXISTING HOUSE AND SET IN FROM THE GABLE END

K-RENDER FINISH
CONCRETE TILED ROOF WITH LEAD VALLEYS
UPVC SOFFITS AND FASCIAS
UPVC WINDOWS AND DOORS

THERE ARE NO ALTERATIONS TO THE PRINCIPAL ELEVATION AND THE EXISTING CAR PARKING AND ACCESS IS TO BE MAINTAINED.

SMALL SCALE GARDEN/LANDSCAPE WORKS ARE PROPOSED AT THE REAR.

REFER TO THE EXISTING AND PROPOSED SITE PLANS ALSO

Notes.

notes.

A REVISED FOLLOWING
PLANNING COMMENTS 18/11/21

Project .

PROPOSED ALTERATIONS
2 NORTHACRE DRIVE
BARROW

Client.

NATALIE BEARDSWORTH

drawing title:

PLANNING APPLICATION

status.

scale.

1:100 AT A1

Drawn by:

checked:

PH

Date.

17/08/21

project no.

PHA/537

sig no.

100

rev.

A