

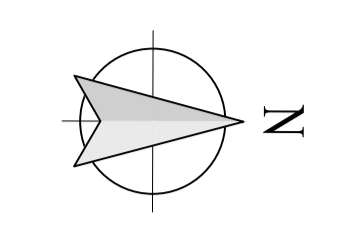
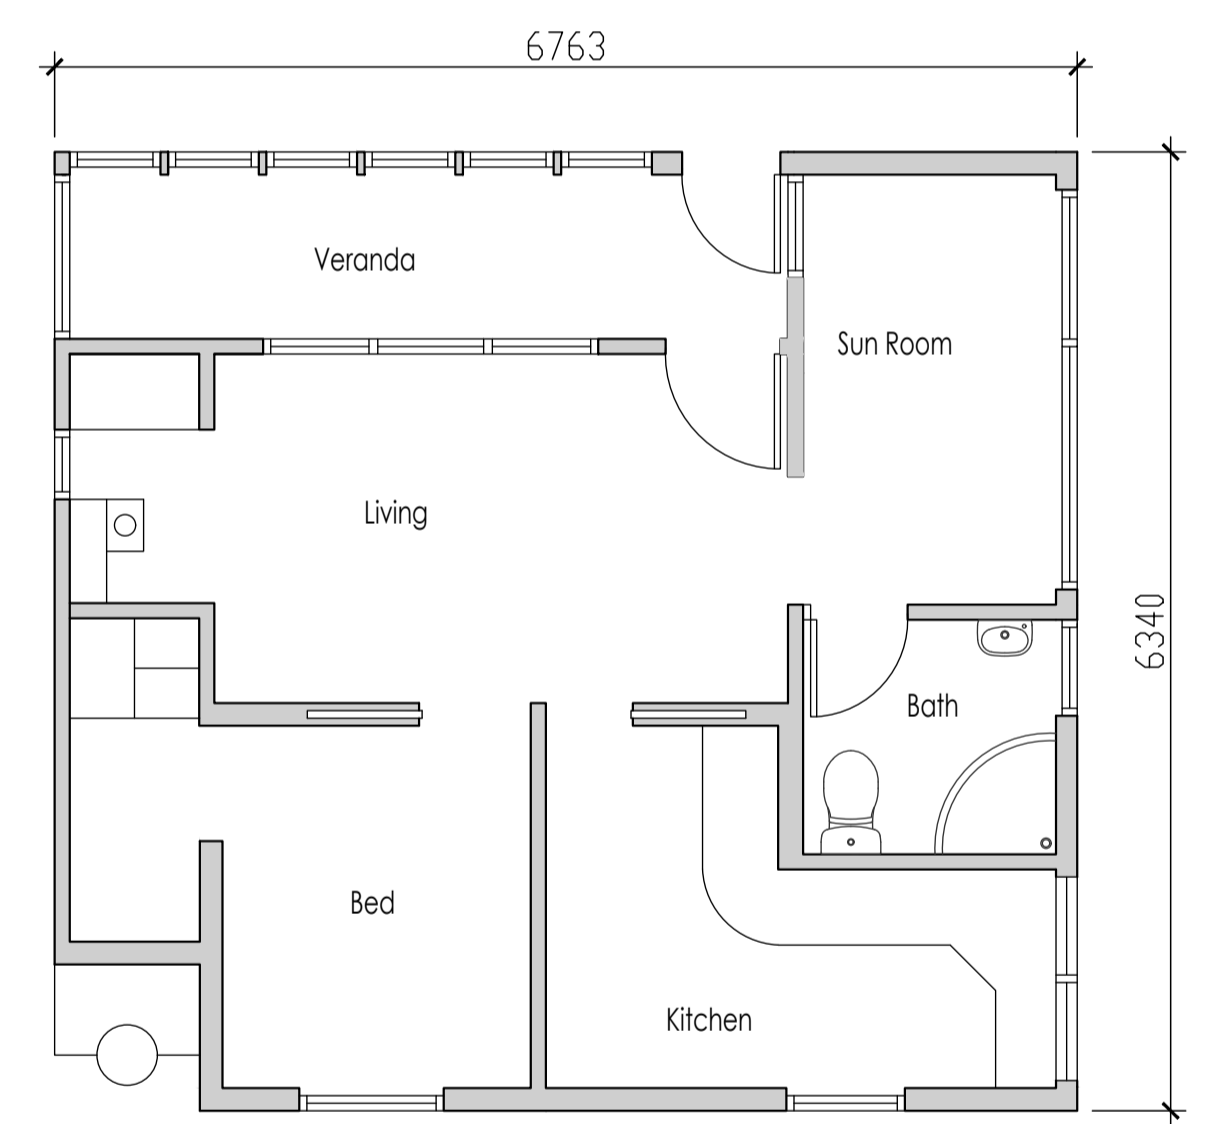
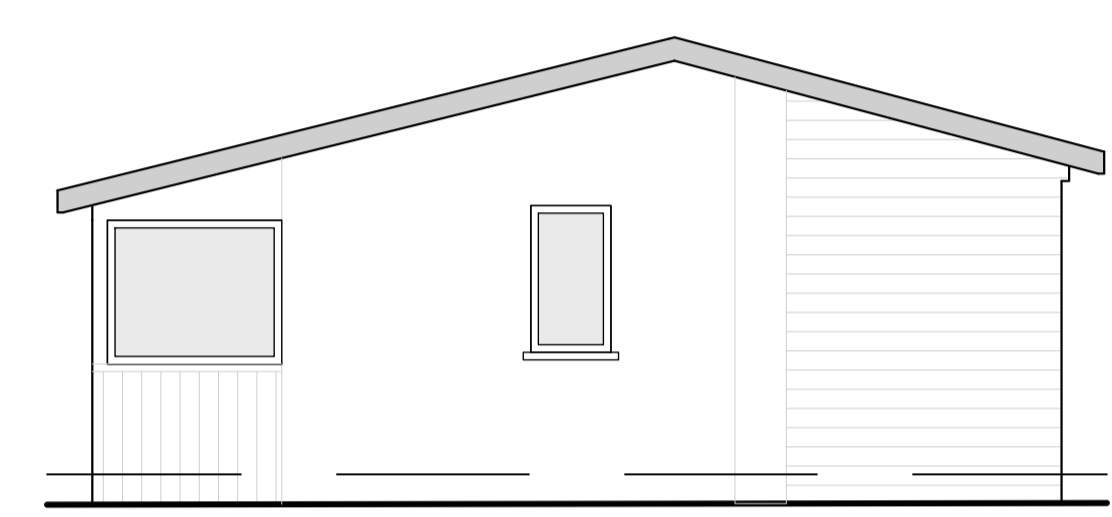



This drawing is to be read in conjunction with all relevant Architect, consultants' and specialist drawings and specifications. The Architect is to be notified of any discrepancies before proceeding. Do not scale from this drawing. All dimensions and levels are to be checked on site. This drawing is subject to copyright. All work carried out before Planning and Building Permission has been granted is at the contractor's risk.

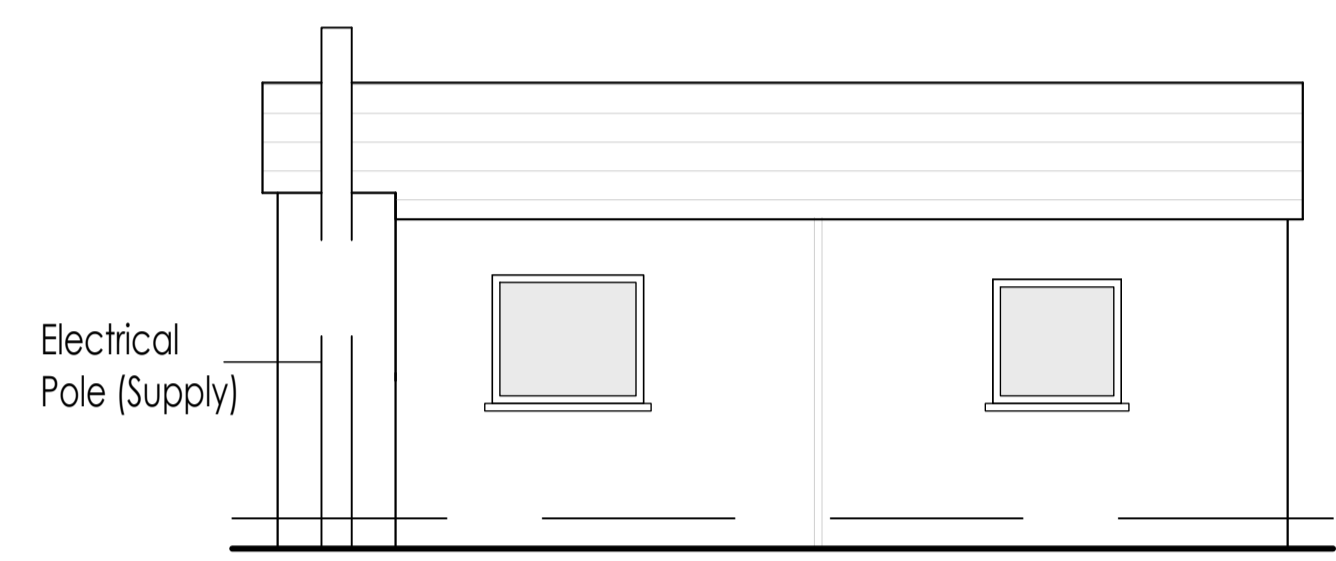

0 2 4 6m
1:100 Scale

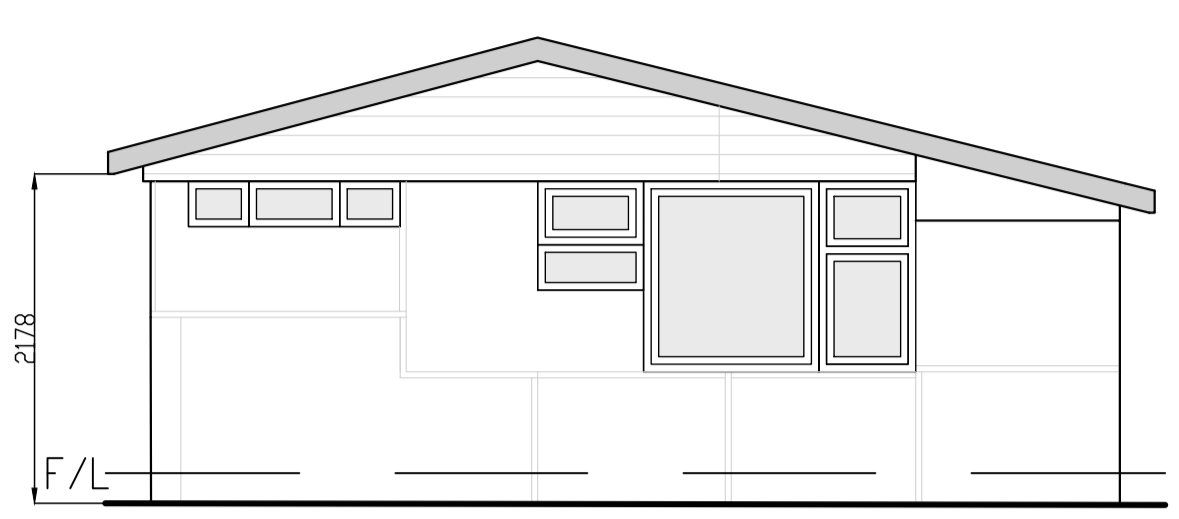

Existing Plans and Elevations
1:50 Scale

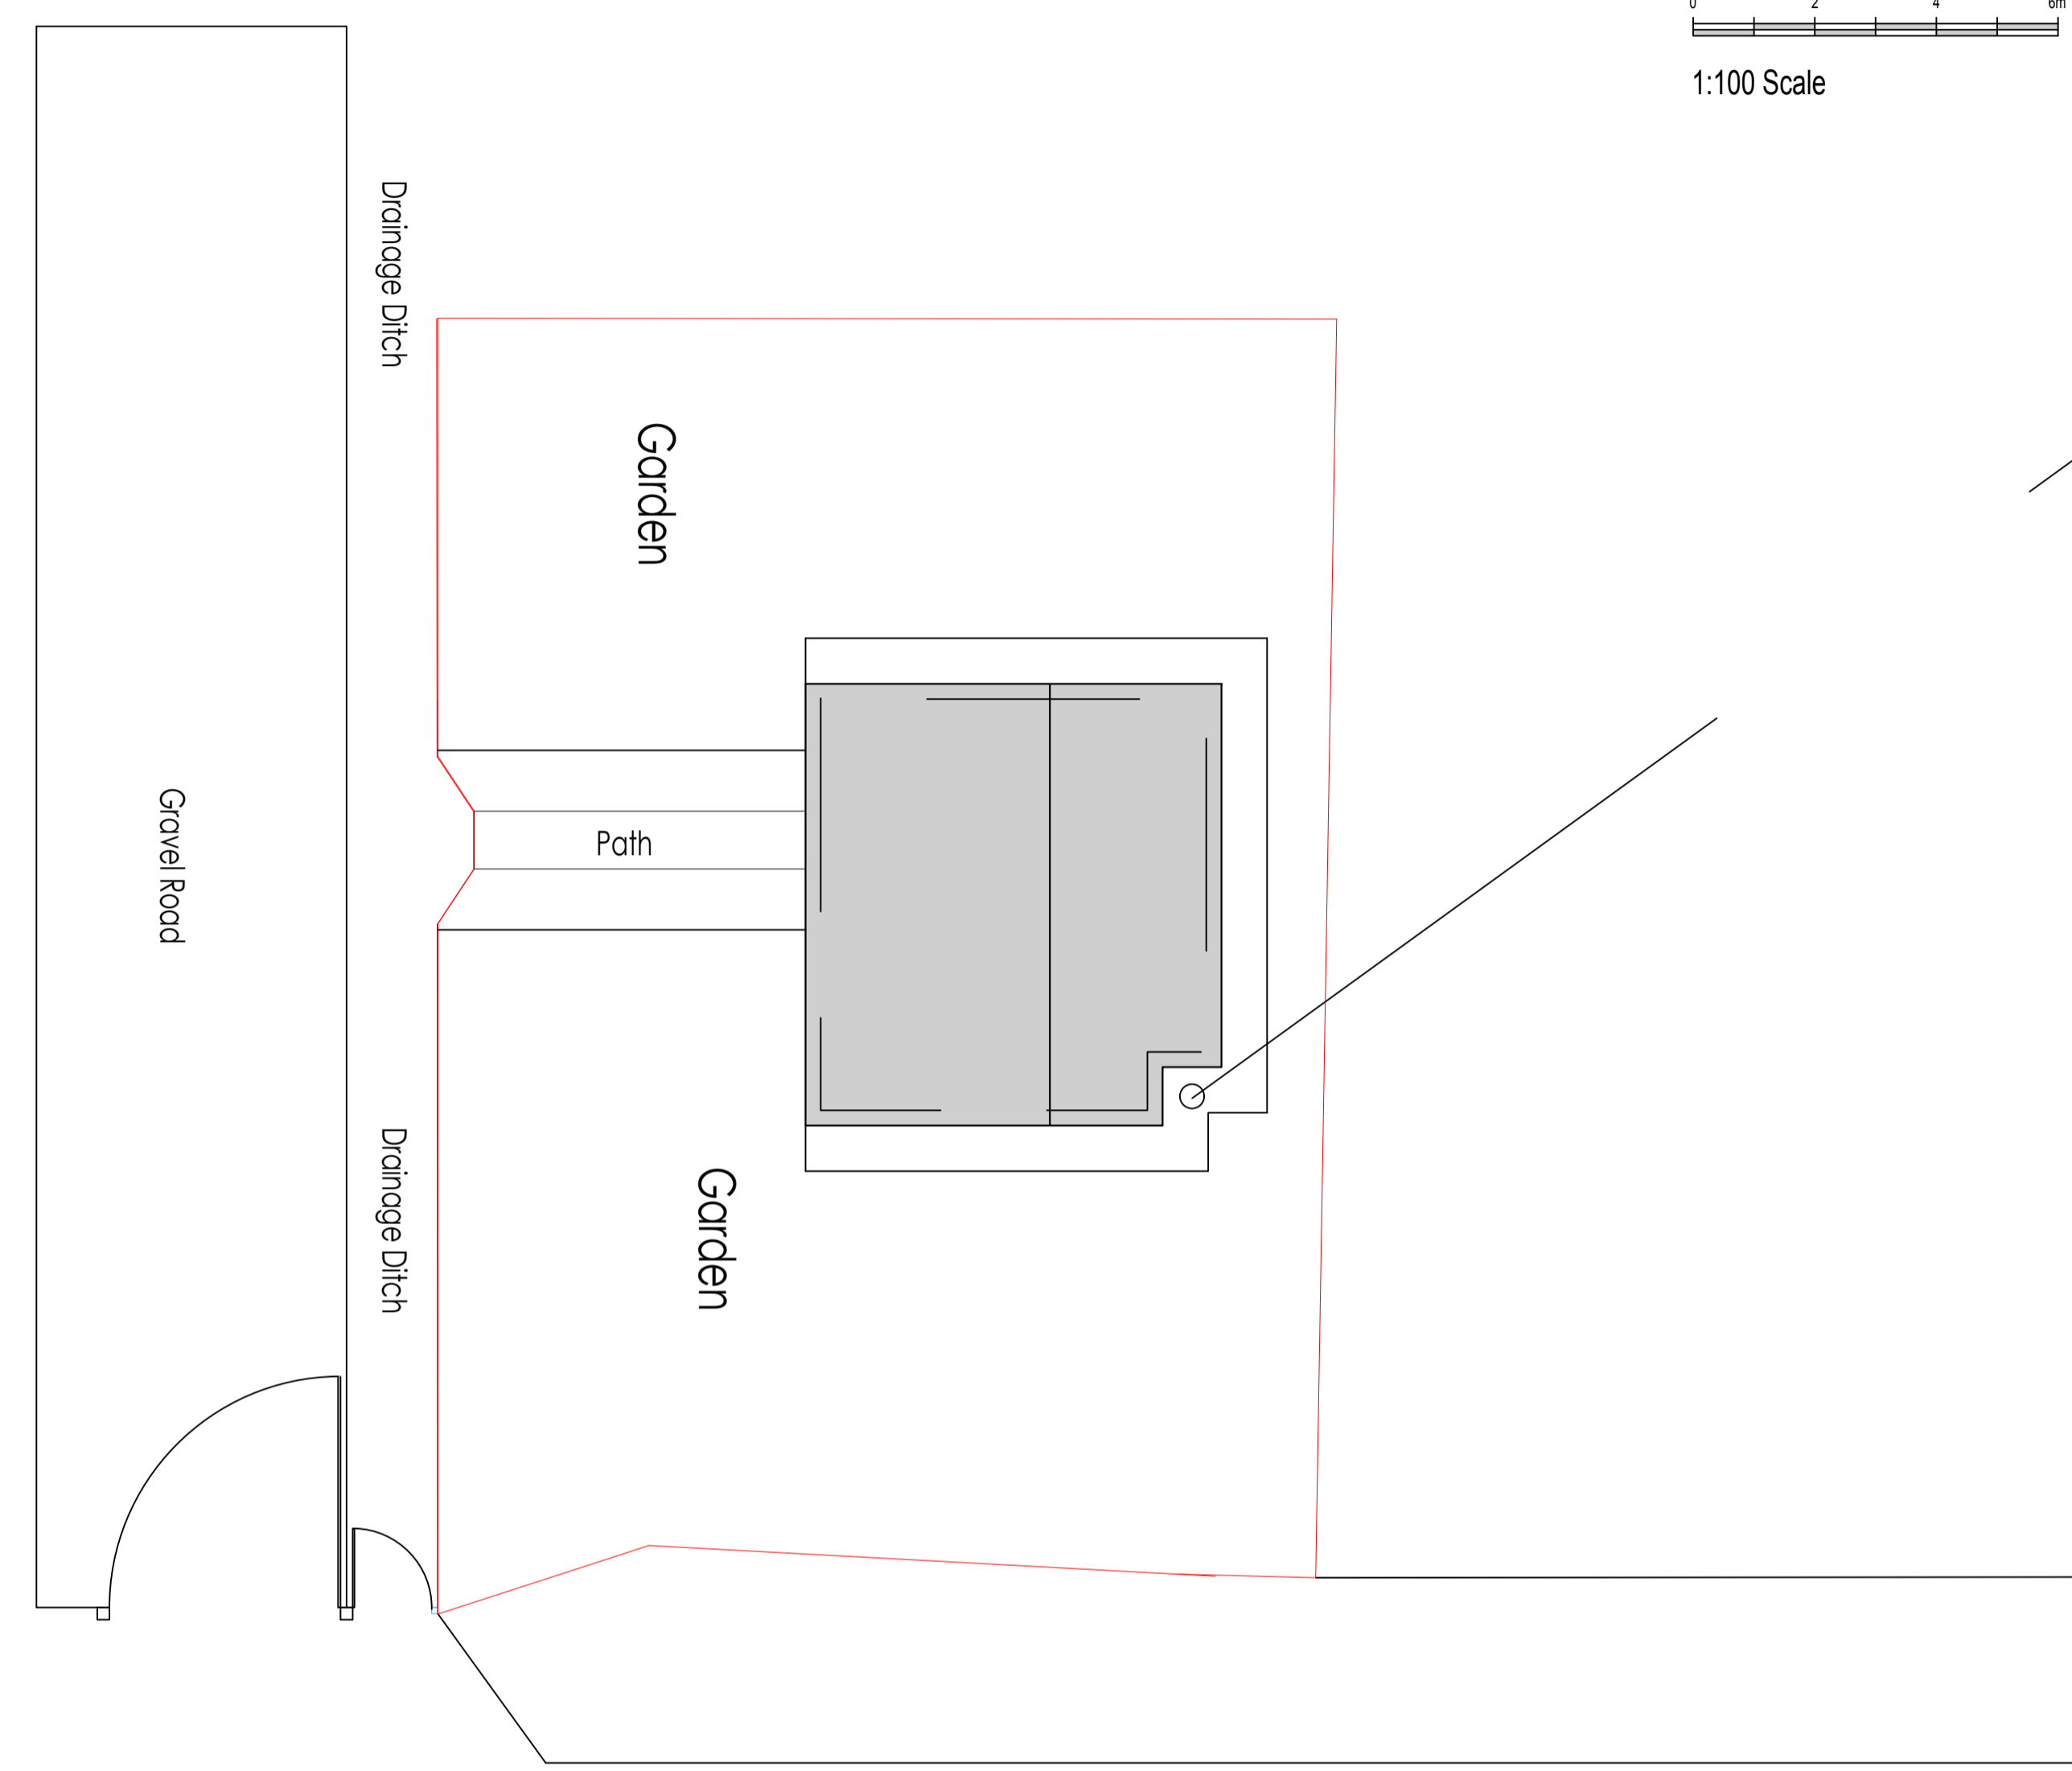

Existing Site Layout
1:100 Scale

Client Mr and Mrs J Evans		
Job Title Seedalls Farm Eaves Hall Lane West Bradford BB7 3JG		
Drawing Title Seedalls Bungalow Existing Plans and Elevations		
Scale various @ A1	Date March 2021	Drawn T.Sherrington
<small>SUNDERLAND PEACOCK & ASSOCIATES LTD. HAZELMERE, PIMLICO ROAD, CLITHEROE LANCASHIRE, BB7 2AG T 01200 423718 F 01200 427328 E info@sunderlandpeacock.com www.sunderlandpeacock.com</small>		
6320 - E03		REV