
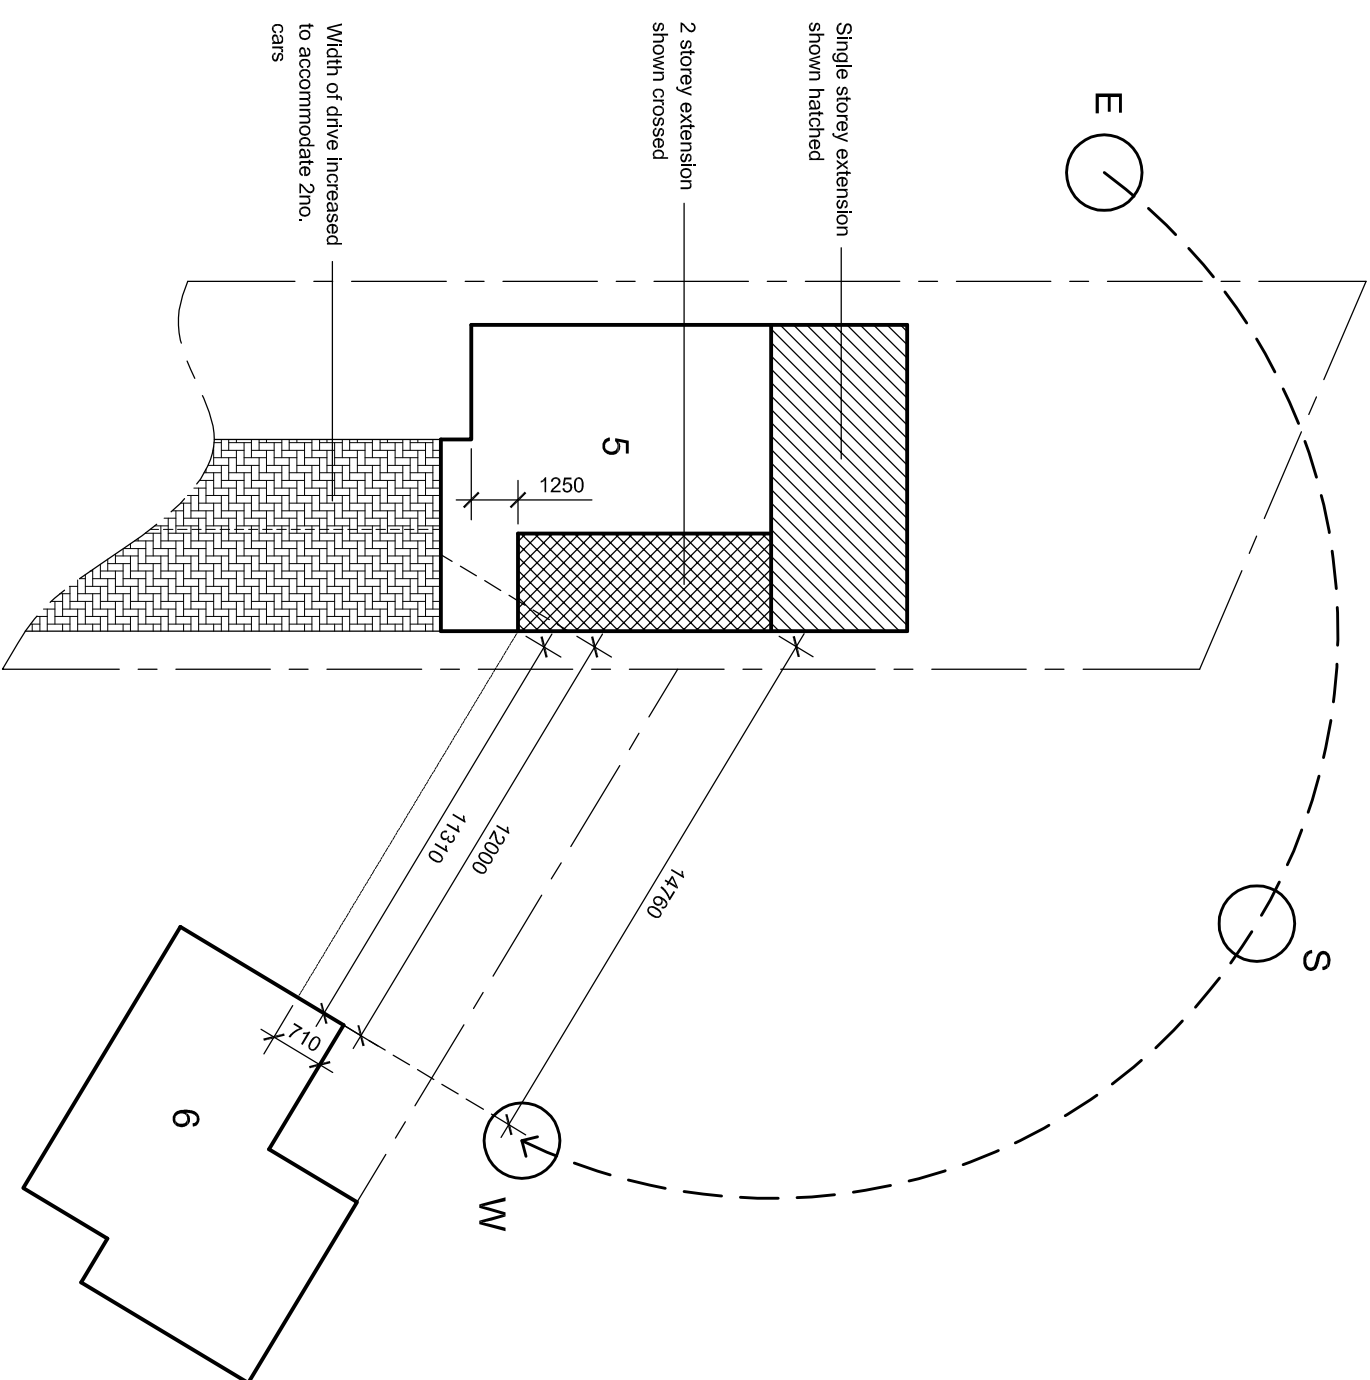
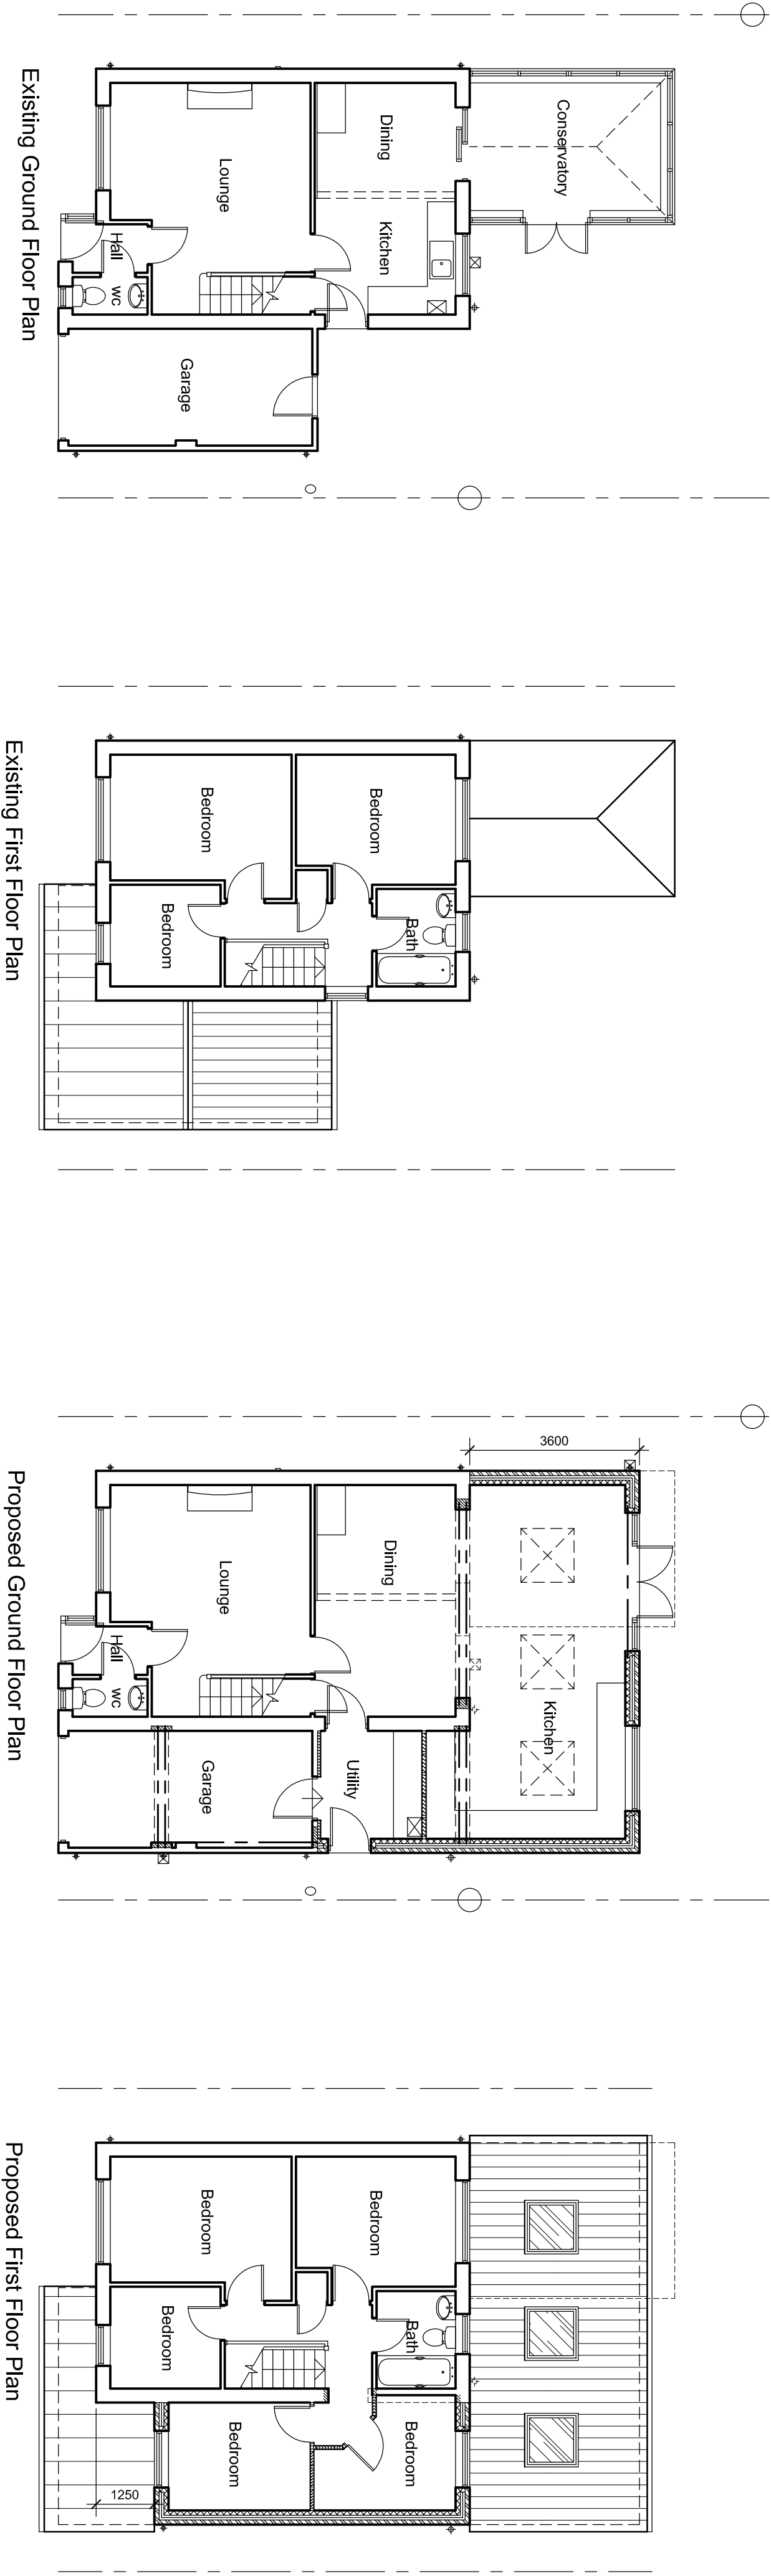
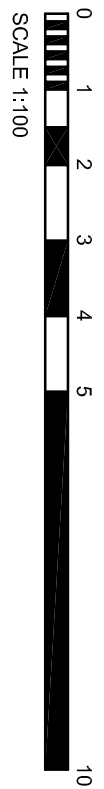


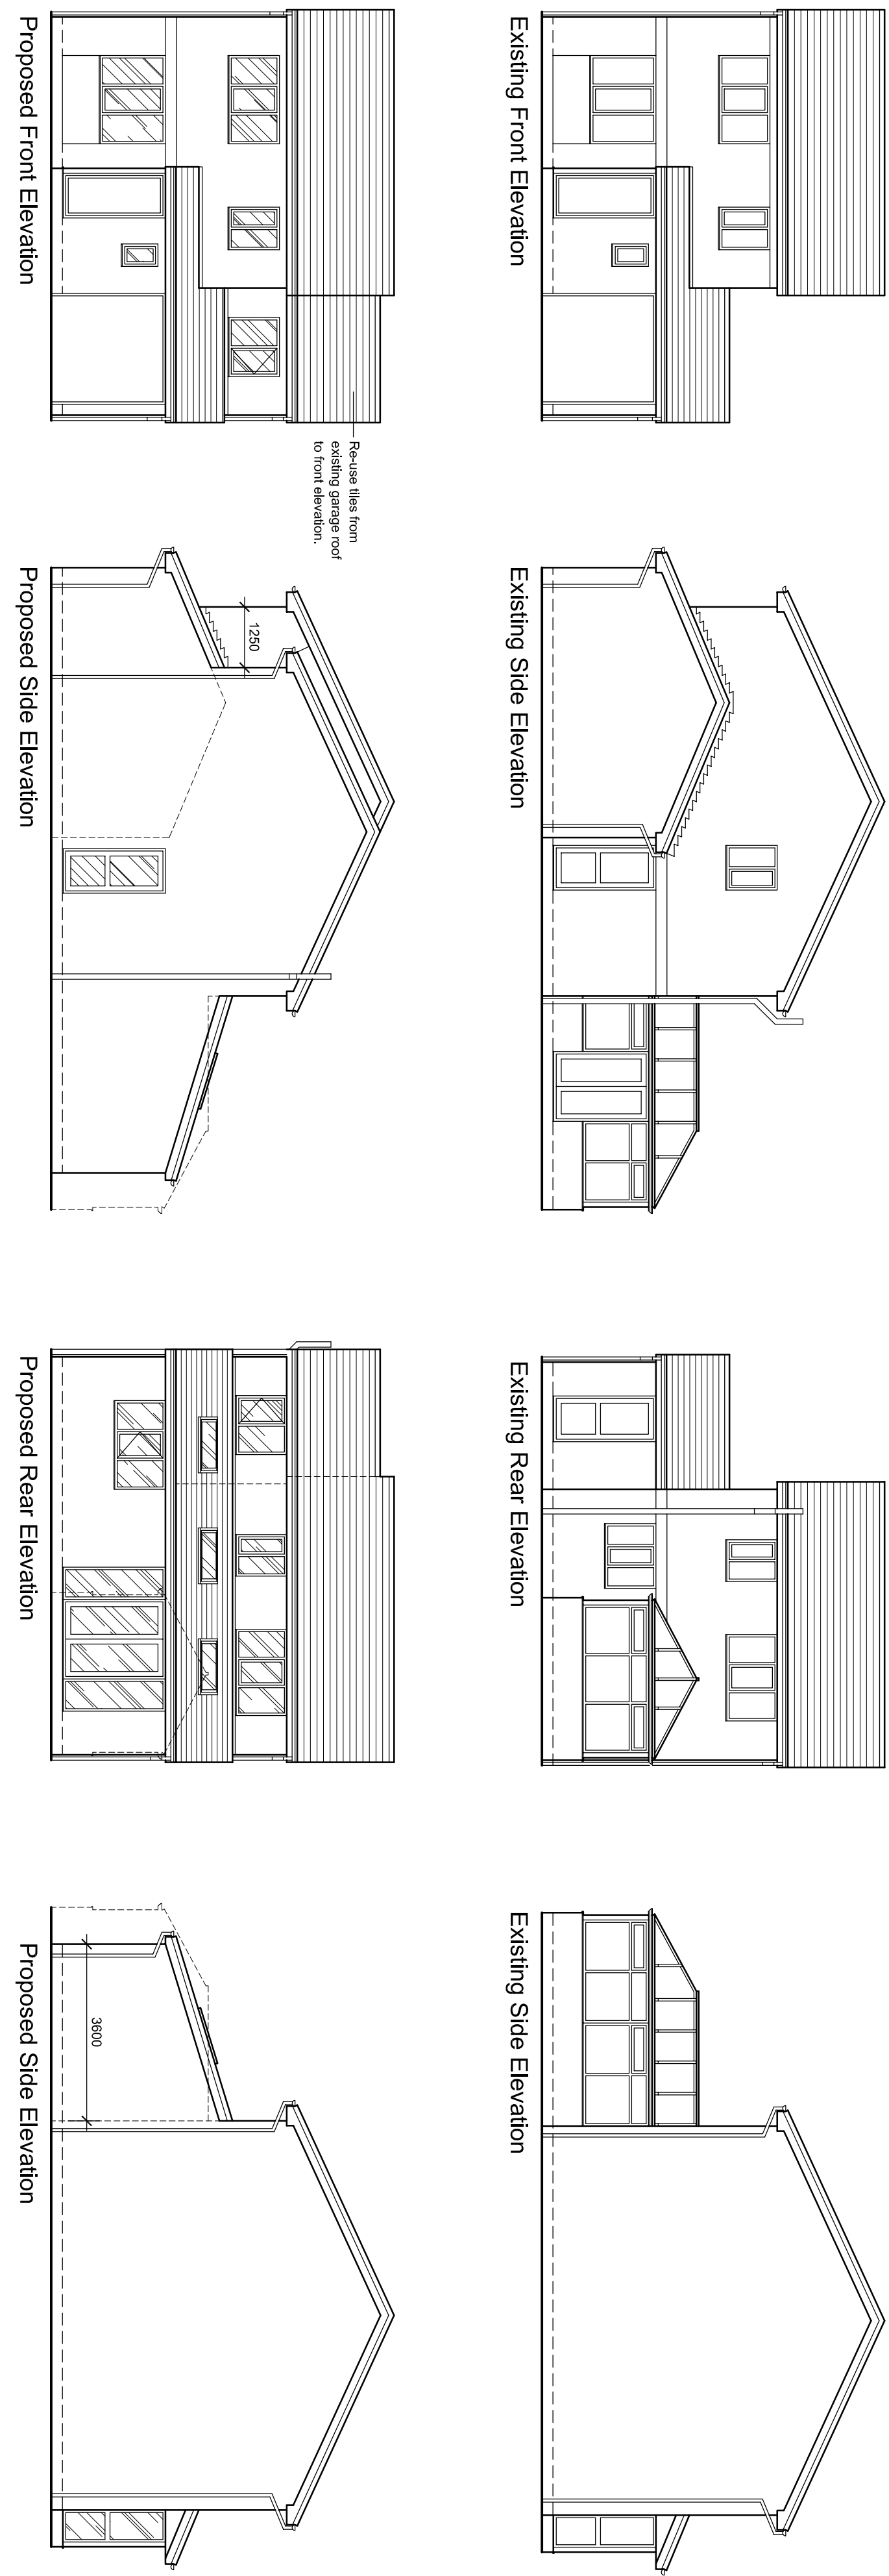

F			
E			
D	Revised for planning	06/21	
C	Revised for client	07/21	
B	Revised for client	07/21	
A	Revised for planning	06/21	
DAVID HAWORTH ARCHITECTURAL DESIGN			
www.davidhaworthdesign.co.uk			
tel. 07976 206633 email: info@davidhaworthdesign.co.uk			
client			
Mr. T. Lambert & Ms.L.Hoyles			
project			
5 Milbeck Close Longridge			
drawing			
Proposed Extension			
drawn	date	scale	
d.h.	02/21	1:100	
dwg no.		revision	
1402/01		D	