

- 1

1x NEW ALUMINIUM TRAY FASCIA SIGN - SCALE 1:20 @ A3

WITH APPLIED DIGITAL PRINT TO FACE.
1x BUILT UP LOGO & 1x SET BUILT UP INDIVIDUAL LETTERS WITH CLEAR BACKS, STOOD OFF ON LOCATORS & INTERNALLY ILLUMINATED WITH BRIGHT WHITE LEDS TO PROVIDE HALO ILLUMINATION.


NOTE: PROPOSED REVISED FASCIA DIMENSIONS ARE APPROXIMATE & SUBJECT TO SURVEY



- 2

1x NEW ALUMINIUM DOUBLE SIDED PROJECTION SIGN - SCALE 1:10 @ A3

1x DOUBLE SIDED, FOLDED 2MM ALUMINIUM PROJECTION SIGN WITH APPLIED DIGITAL PRINT TO FACES & RETURNS.

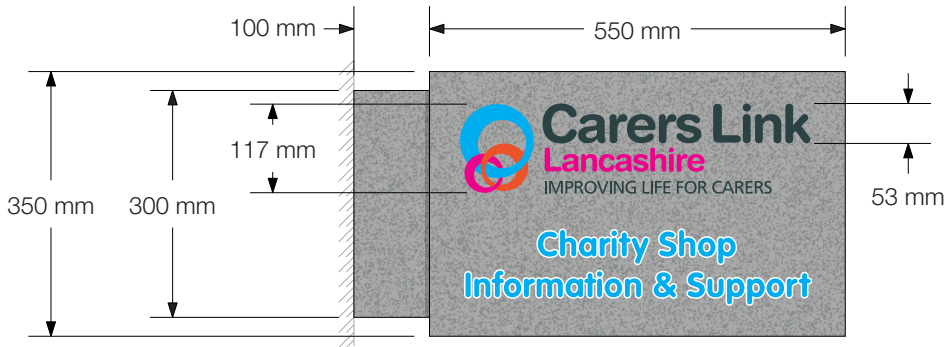

PROPOSED



EXISTING

