

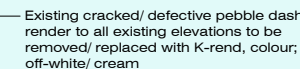


SINGLE STOREY EXTENSION: 7 HIGHER ROAD - LONGRIDGE - PRESTON - PR3 3SX

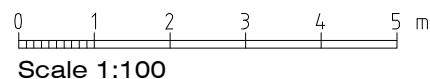

Front (South-East) Elevation

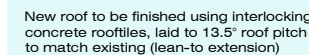

1 No new Velux rooflights installed within the new roof (extension)

New white UPVC bi-fold/ sliding door

New and existing extension walls to be – rendered using K-rend, colour; off-white/cream

2 No new Velux rooflights ———
installed within the existing roof

Existing door to be blocked

PROPOSED SINGLE
STOREY EXTENSION

Rear (North-West) Elevation

Rev-A: New and Existing walls to be rendered (07.09.21)

SINGLE STOREY EXTENSION
7 HIGHER ROAD
LONGRIDGE
PRESTON
PR3 3SX


JM-0233

PROPOSED GF PLAN & ELEVATIONS

005 Rev-A

Date: 05.09.21
Drawn by: J Monks
Scale: 1:100 (A3)


MONKS-ARCHITECTURAL-DESIGN
25 BIRCHFIELD DRIVE - LONGRIDGE- PRESTON - PR3 3HP

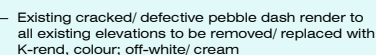

- Existing window to be blocked

- Existing hedge

Side (North-East) Elevation

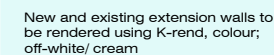

Black UPVC guttering and white fascia, soffit & bargeboards to match existing

Side (South-West) Elevation