



SIDE ELEVATION

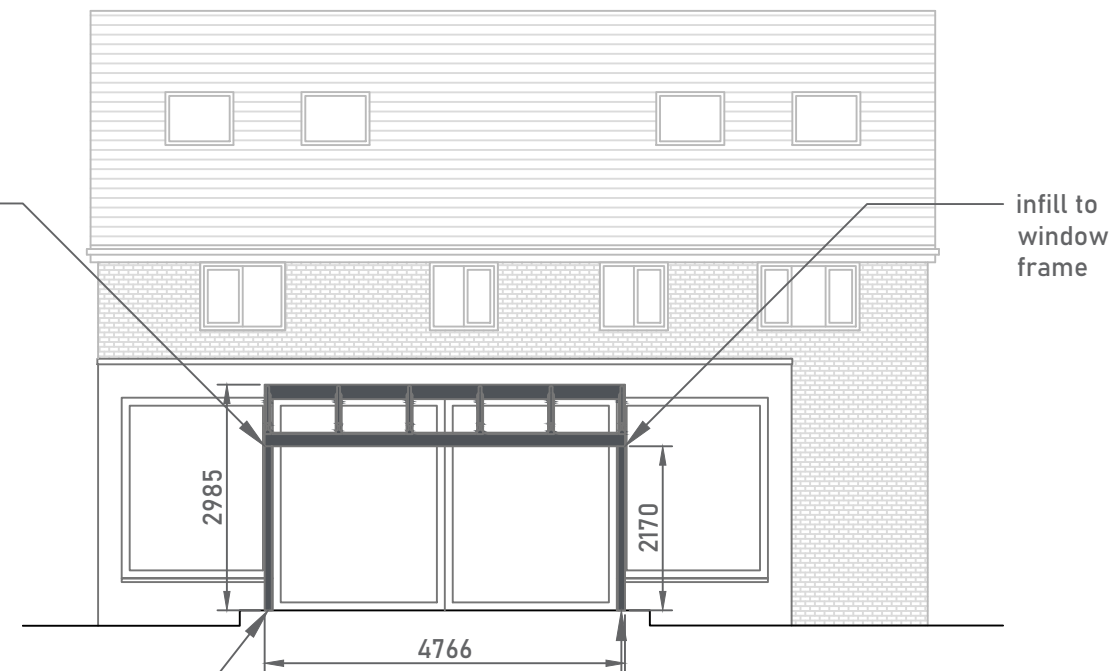


REAR ELEVATION

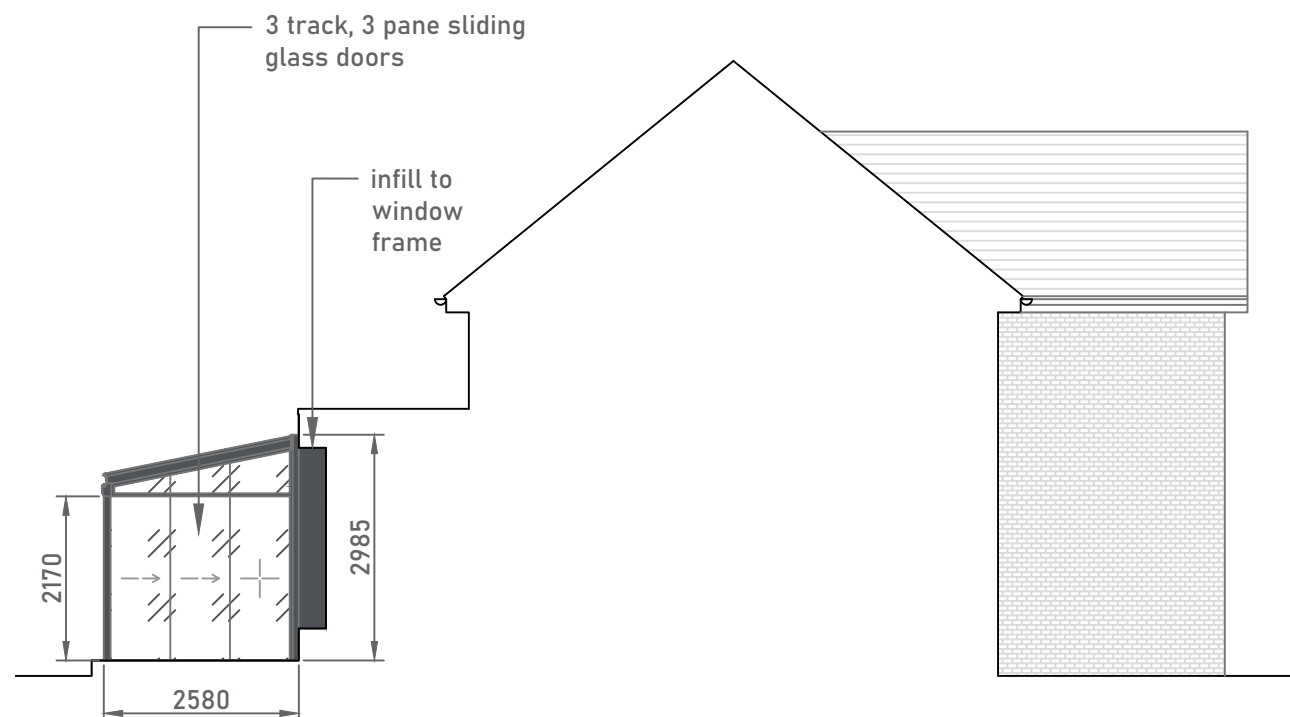

SIDE SECTION

aluminium powder coated posts and profiles in RAL7015

SCALE- 1:100 @ A3

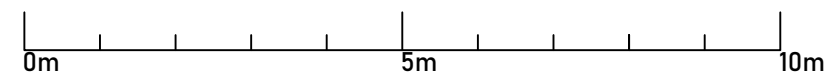

notes

Single storey partially enclosed glass room located on the rear elevation of the property in the private garden. The structure will feature aluminium powder coated posts and profiles in RAL7015

-	-	-
no.	revision/issue	date

eden VERANDAS

Eden Verandas Ltd.
Unit 13, Southwood Business Park,
Armstrong Mall,
Farnborough,
GU14 0NR
01252451580
www.edenverandas.co.uk info@edenverandas.co.uk

job title
**Mr Booth,
8 Provence Avenue,
Brockhall Village,
Old Langho,
Blackburn, BB6 8DF**

drawing title
**Elevations
As Proposed**

drawing status
PLANNING

job no.	drawing no.
34511	34511-04
date	
16/09/2021	
scale	
1:100 @A3	