


- A** Signage to be secured at the entrance in to the play space
- B** Grass matting 'ecosmart' safer surfacing to areas where CFH is greater than 0.6m or required to reduce wear.
- C** Premium grade turf to be laid under matting

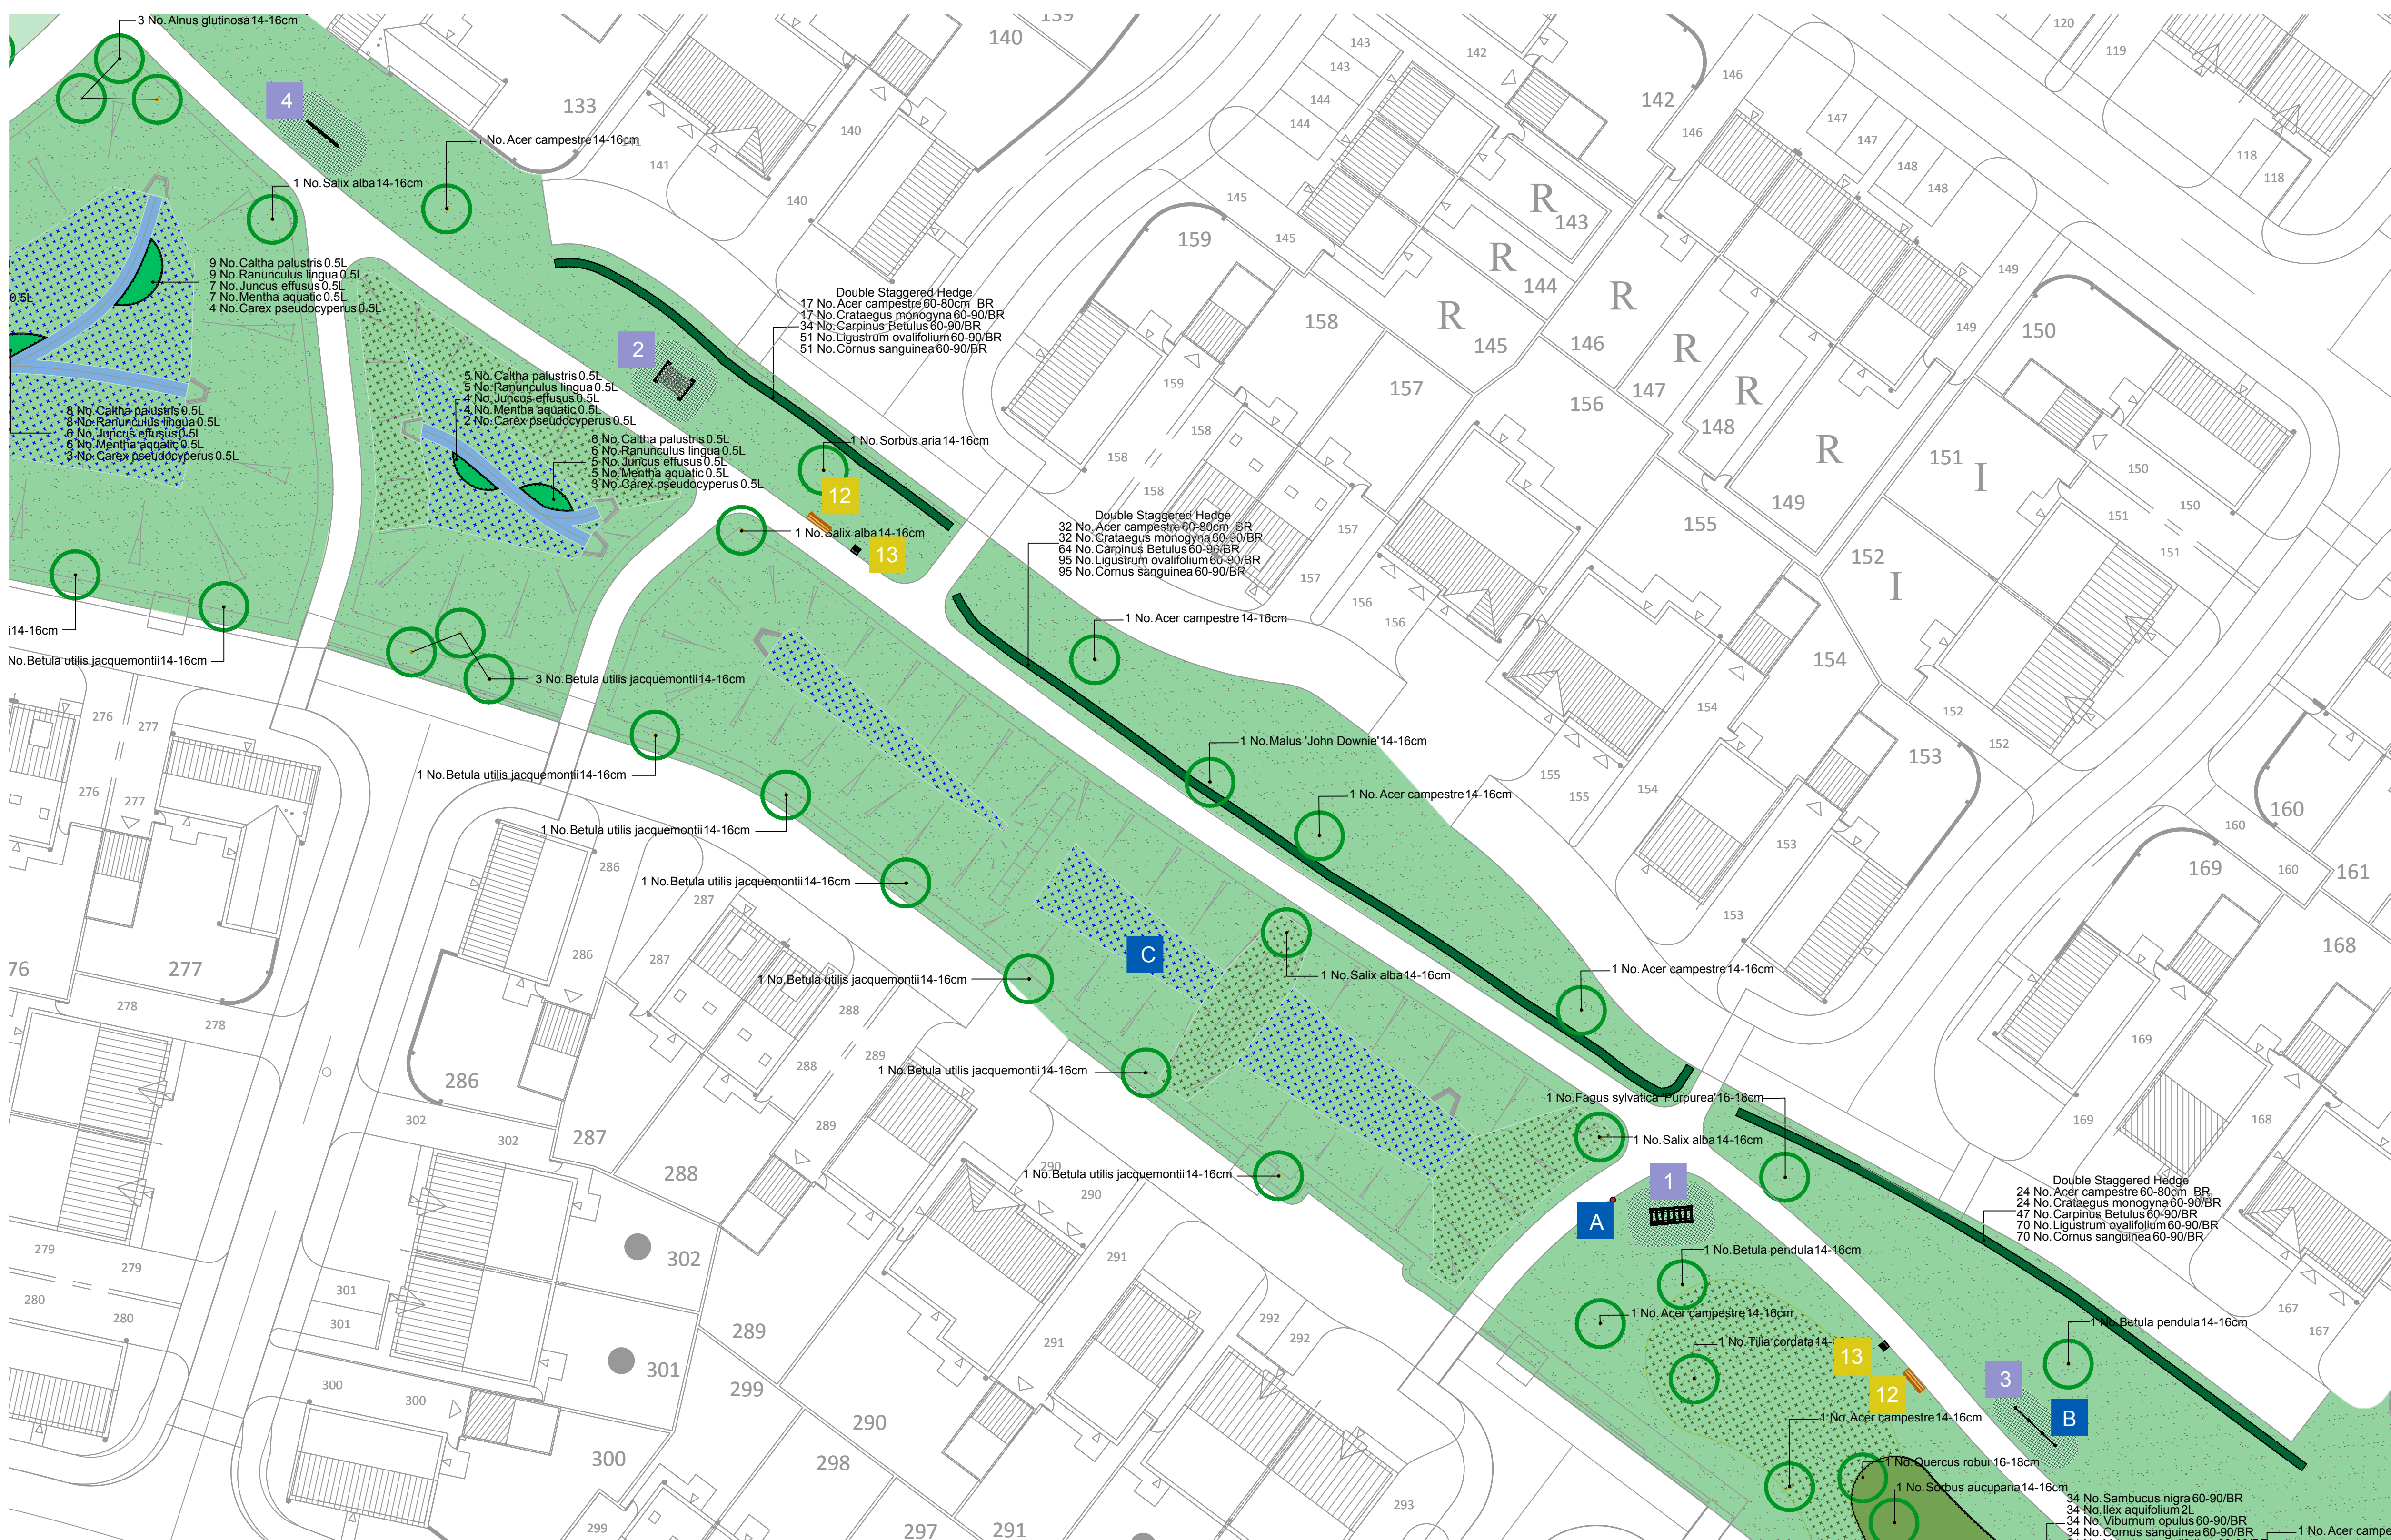

Revision			
A	Base plan updated and bridge moved	AM	16.04.19
B	Base plan updated, equipment realigned to avoid swales, Bins and benches added	AM	20.09.19

Norra Robinia Beam Bridge Code: LE20500U



Norra Robinia Horizontal Climbing Net Code: LE20904U



Norra Robinia somersault bar, 3 bays Code: LE20536U



Norra Robinia balancing block traverse Code: LE20521U



Norra Robinia rolling log Code: LE20513U



Norra Jumping Tyres Code: LE20706U



Norra Robinia angled balance beam Code: LE20530U



Norra Robinia stepping posts Code: LE20520U



Norra Robinia wobble Log Code: LE20531U



Norra Robinia stepping stilts Code: LE20538U



Norra Robinia Monkey bars Code: LE20519U



Orchard Street Furniture Coxes Seat 1800mm Opepe/Oak



Orchard Street Furniture Barrington Litter Bin Iroko slats



Images are an indicative representation, colours and specification subject to change

