

- A** Signage to be secured at the entrance in to the play space
- B** Grass matting 'ecosmart' safer surfacing to areas where CFH is greater than 0.6m or required to reduce wear.
- C** Premium grade turf to be laid under matting



Revision			
A	Base plan updated and bridge moved	AM	16.04.19
B	Base plan updated, equipment realigned to avoid swales, Bins and benches added	AM	20.09.19

Norna Robinia Beam Bridge
Code: LE20500U



Norna Robinia Horizontal Climbing Net
Code: LE20904U



Norna Robinia somersault bar, 3 bays
Code: LE20536U



Norna Robinia balancing block traverse
Code: LE20521U



Norna Robinia rolling log
Code: LE20513U



Norna Sambucus nigra 60-90/BR
Jumping Tyres
Code: LE20706U



Norna Robinia angled balance beam
Code: LE20530U




Norna Robinia stepping posts
Code: LE20520U



Norna Robinia wobble Log
Code: LE20531U



Norna Robinia stepping stilts
Code: LE20538U

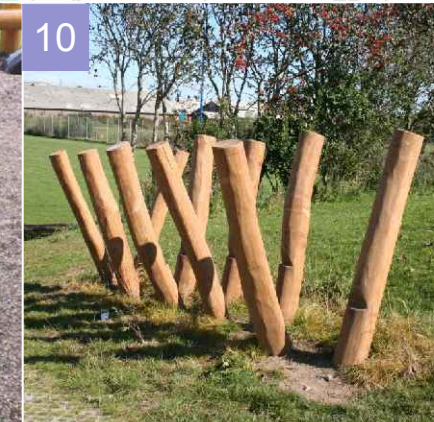

Norna Robinia Monkey bars
Code: LE20519U



Orchard Street Furniture
Coxes Seat 1800mm Opepe/Oak



Orchard Street Furniture
Barrington Litter Bin
Iroko slats



Images are an indicative representation, colours and specification subject to change



01604 821 843

www.tclgrp.co.uk

30m 25m 20m 15m 10m 5m 0m

Quote Ref. : 16102.03

Revision : B

Scale : 1:250 @ A1

Drawn By : A.Marshall

Date Drawn : 28.0.1.19

Playspace Layout Taylor Wimpey Manchester Standen, Clitheroe - Trim Trail