


REVISIONS  
 Rev A: 23.11.21: Drive edge and widths added.  
 Rev B: 30.11.21: Agreed highway amendments  
 added.

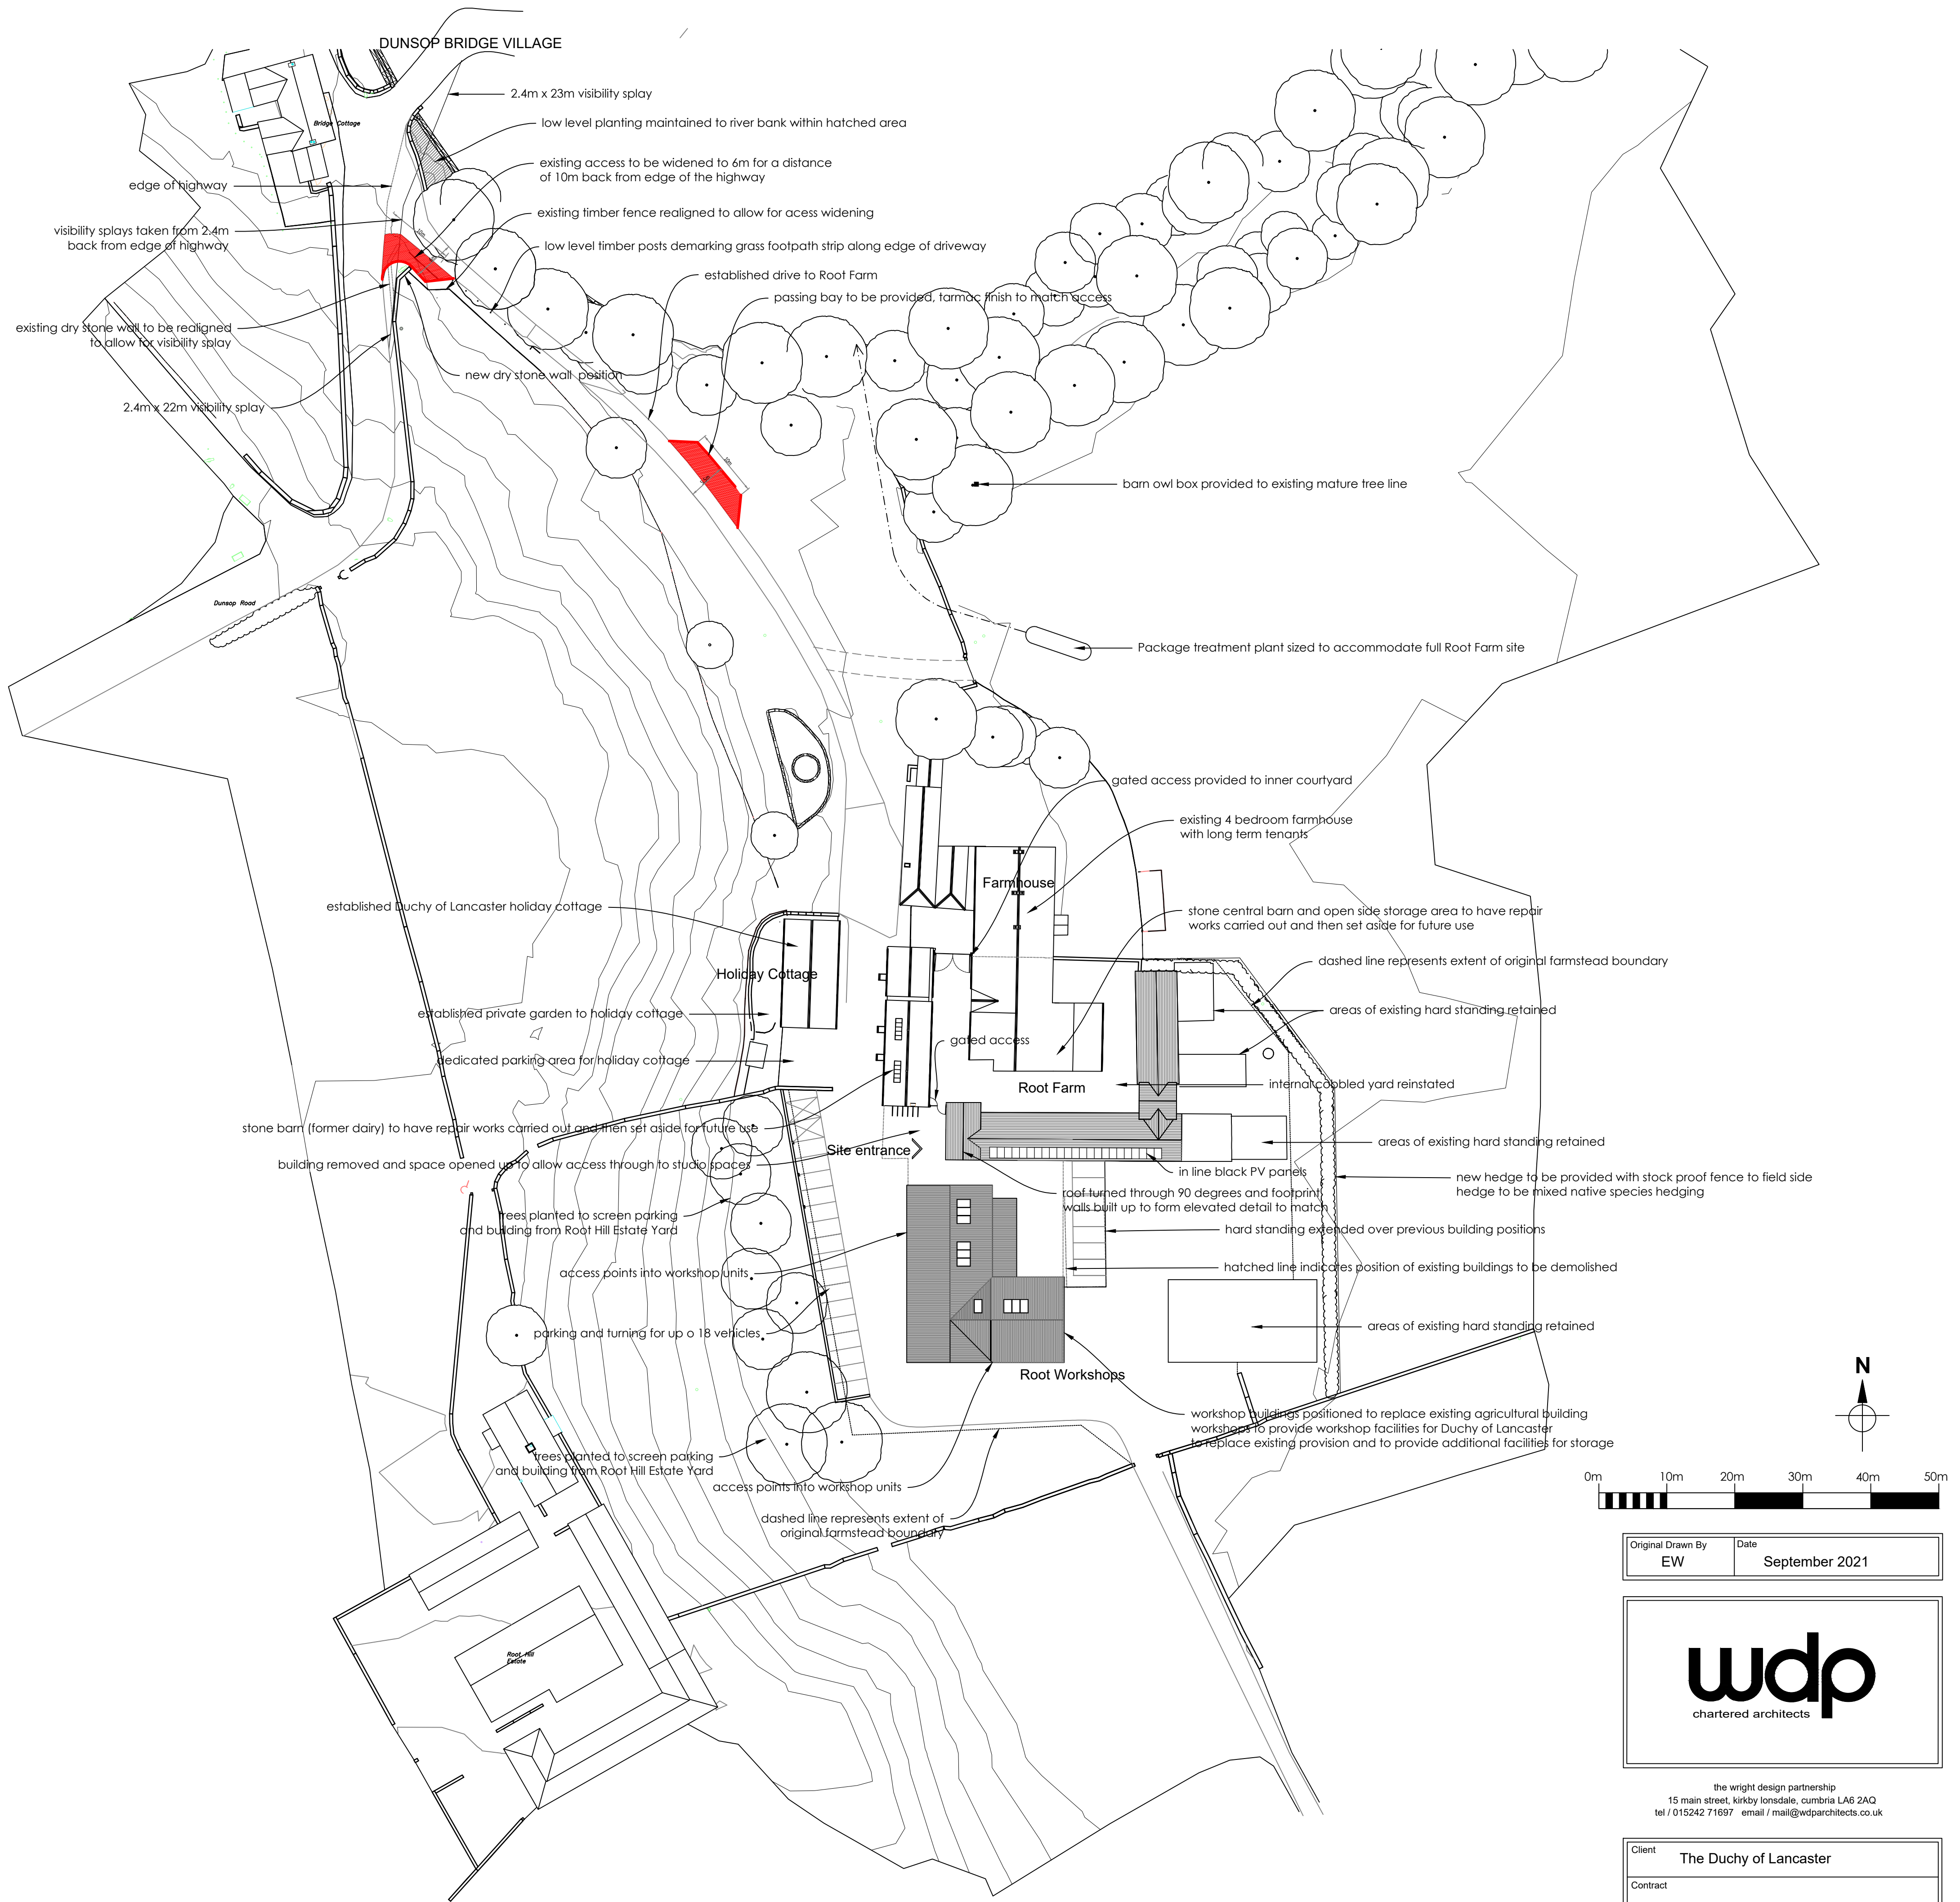

**PROPOSED SITE LAYOUT**

Original Drawn By <b>EW</b>	Date <b>September 2021</b>
--------------------------------	-------------------------------



the wright design partnership  
 15 main street, kirky lonsdale, cumbria LA6 2AQ  
 tel / 015242 71697 email / mail@wdparchitects.co.uk

Client <b>The Duchy of Lancaster</b>			
Contract <b>Root Farm Dunsop Bridge</b>			
Drawing title <b>PROPOSED SITE LAYOUT &amp; BLOCK PLAN</b>			
Scale <b>1:500</b>	Job No. <b>KL2887</b>	Dwg No. <b>04</b>	<b>B</b>