

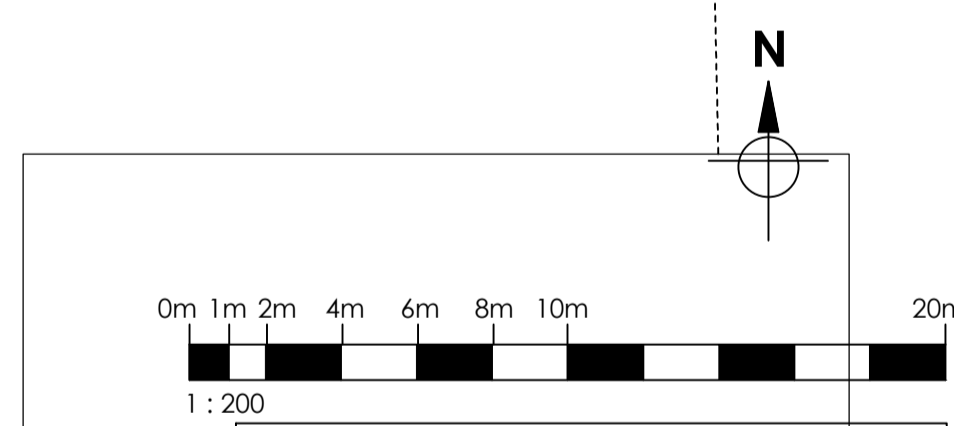
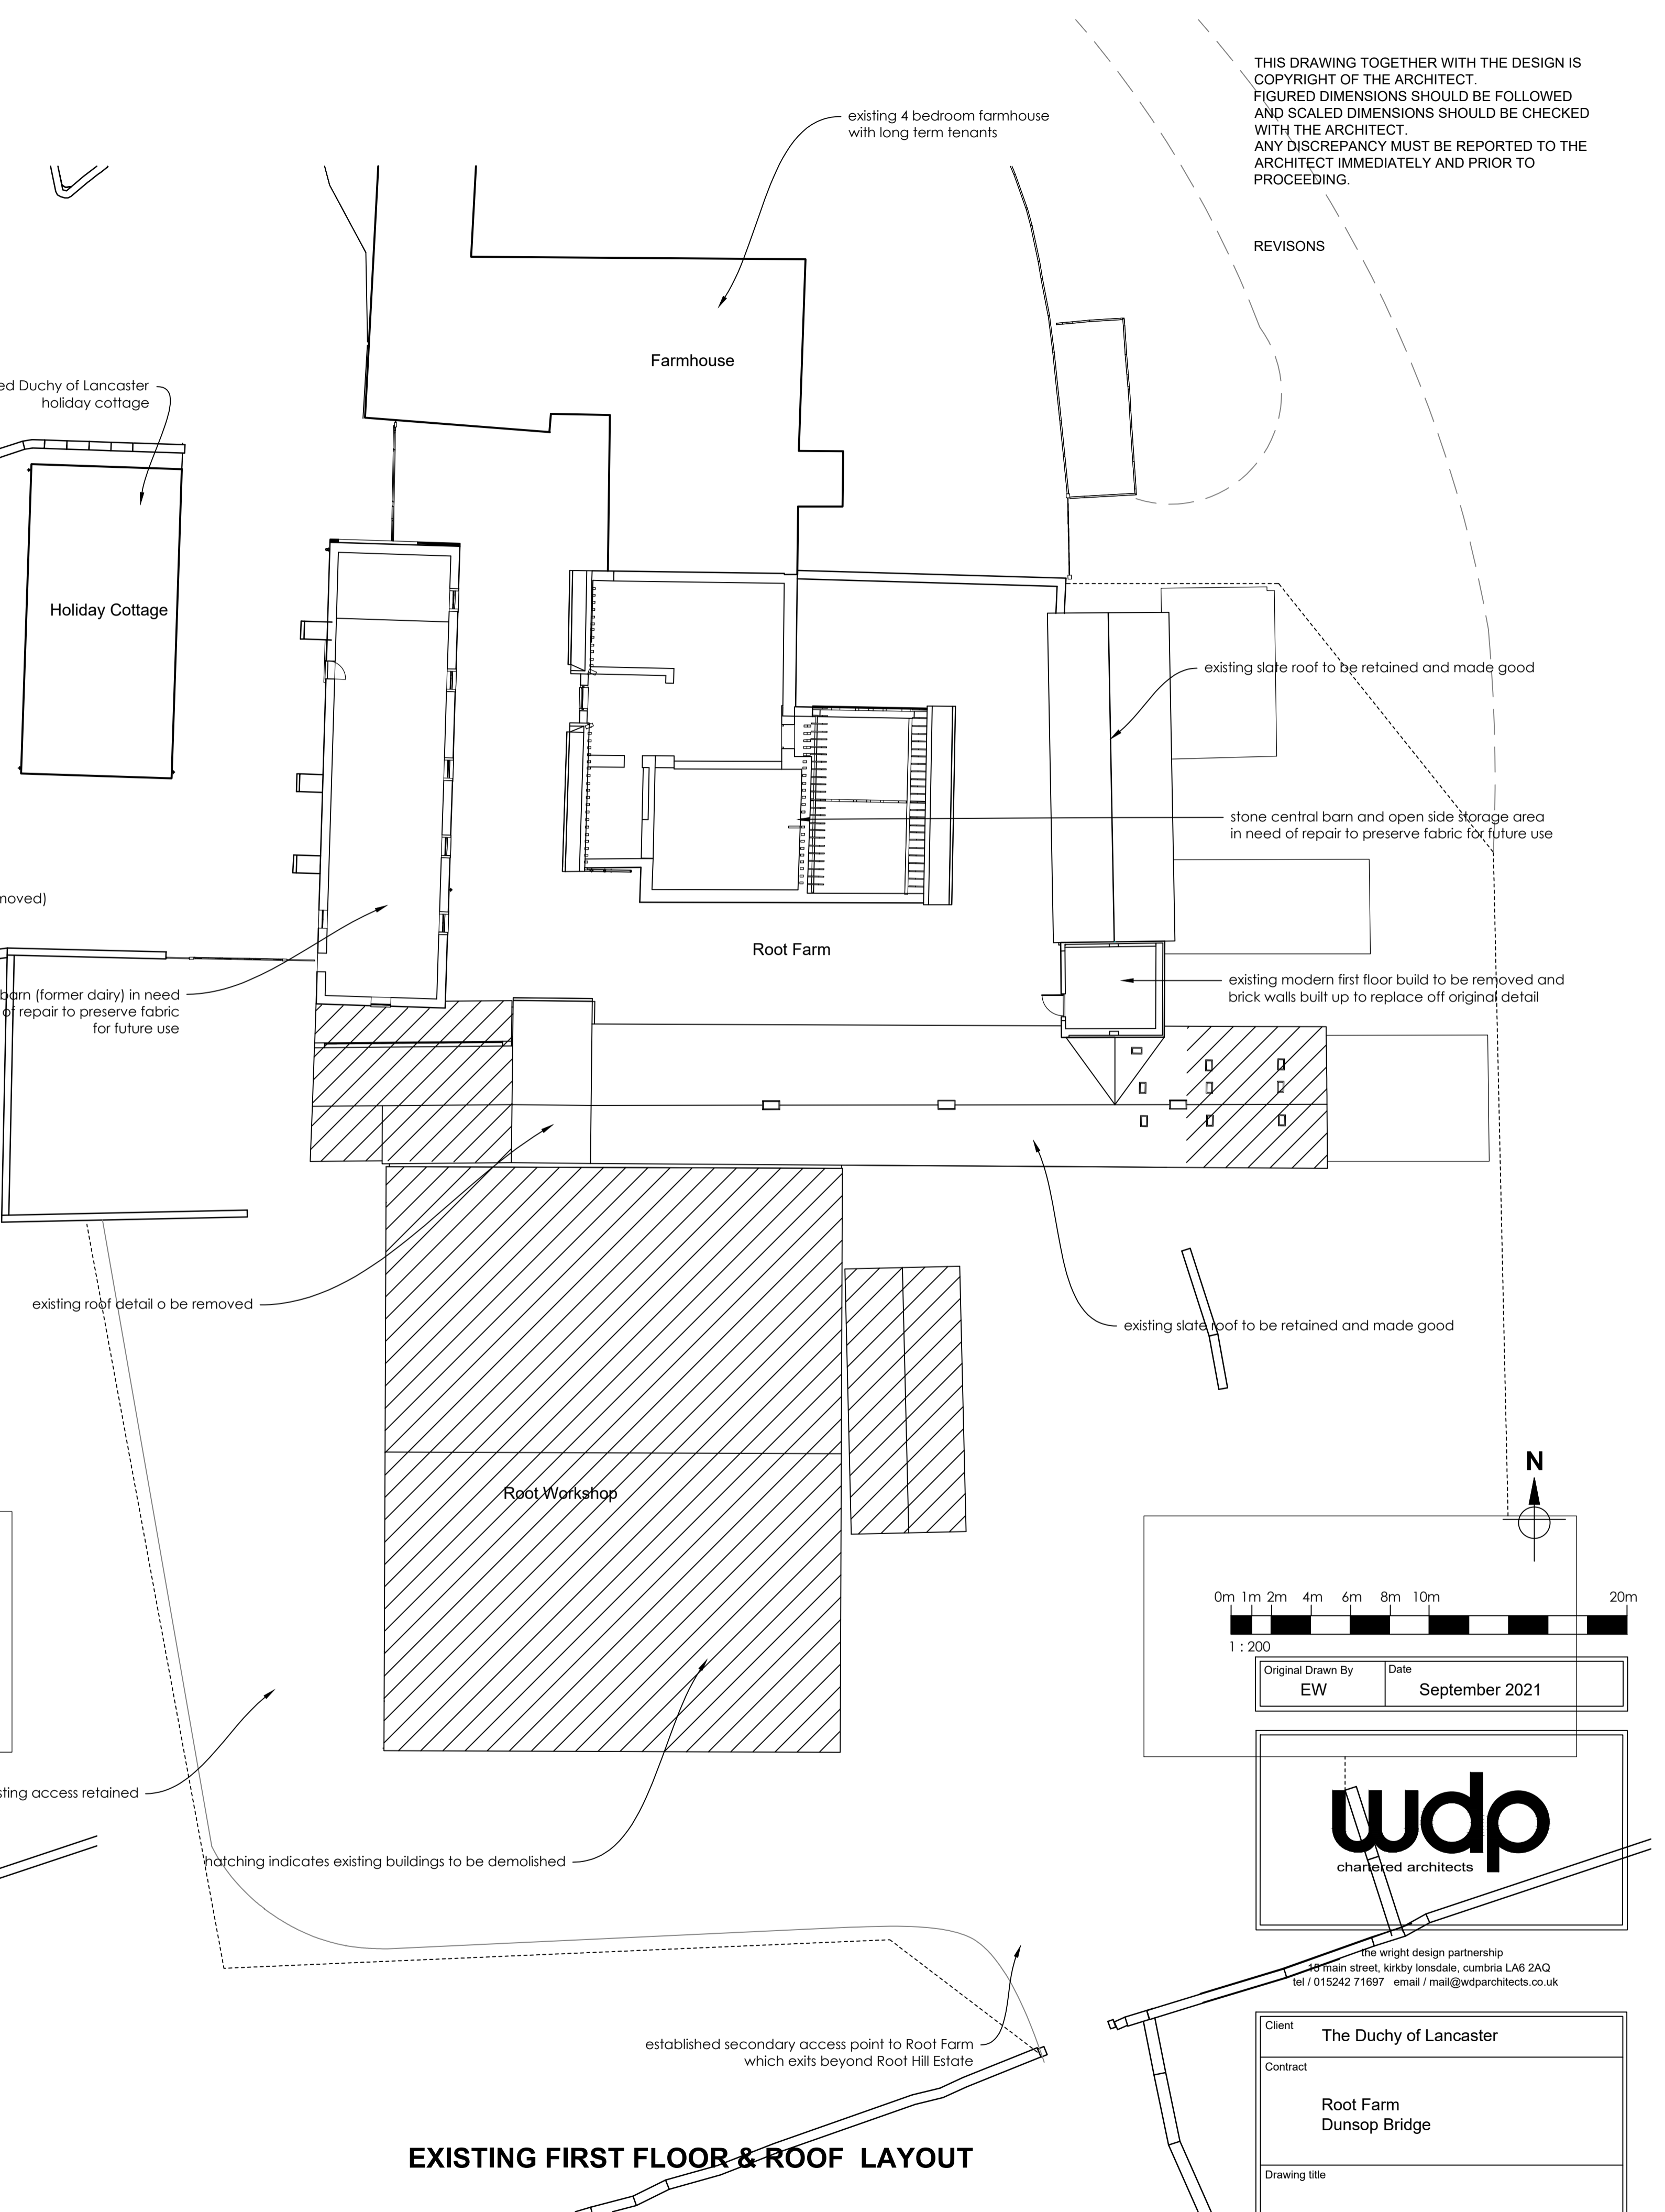


THIS DRAWING TOGETHER WITH THE DESIGN IS COPYRIGHT OF THE ARCHITECT. FIGURED DIMENSIONS SHOULD BE FOLLOWED AND SCALED DIMENSIONS SHOULD BE CHECKED WITH THE ARCHITECT. ANY DISCREPANCY MUST BE REPORTED TO THE ARCHITECT IMMEDIATELY AND PRIOR TO PROCEEDING.

REVISIONS

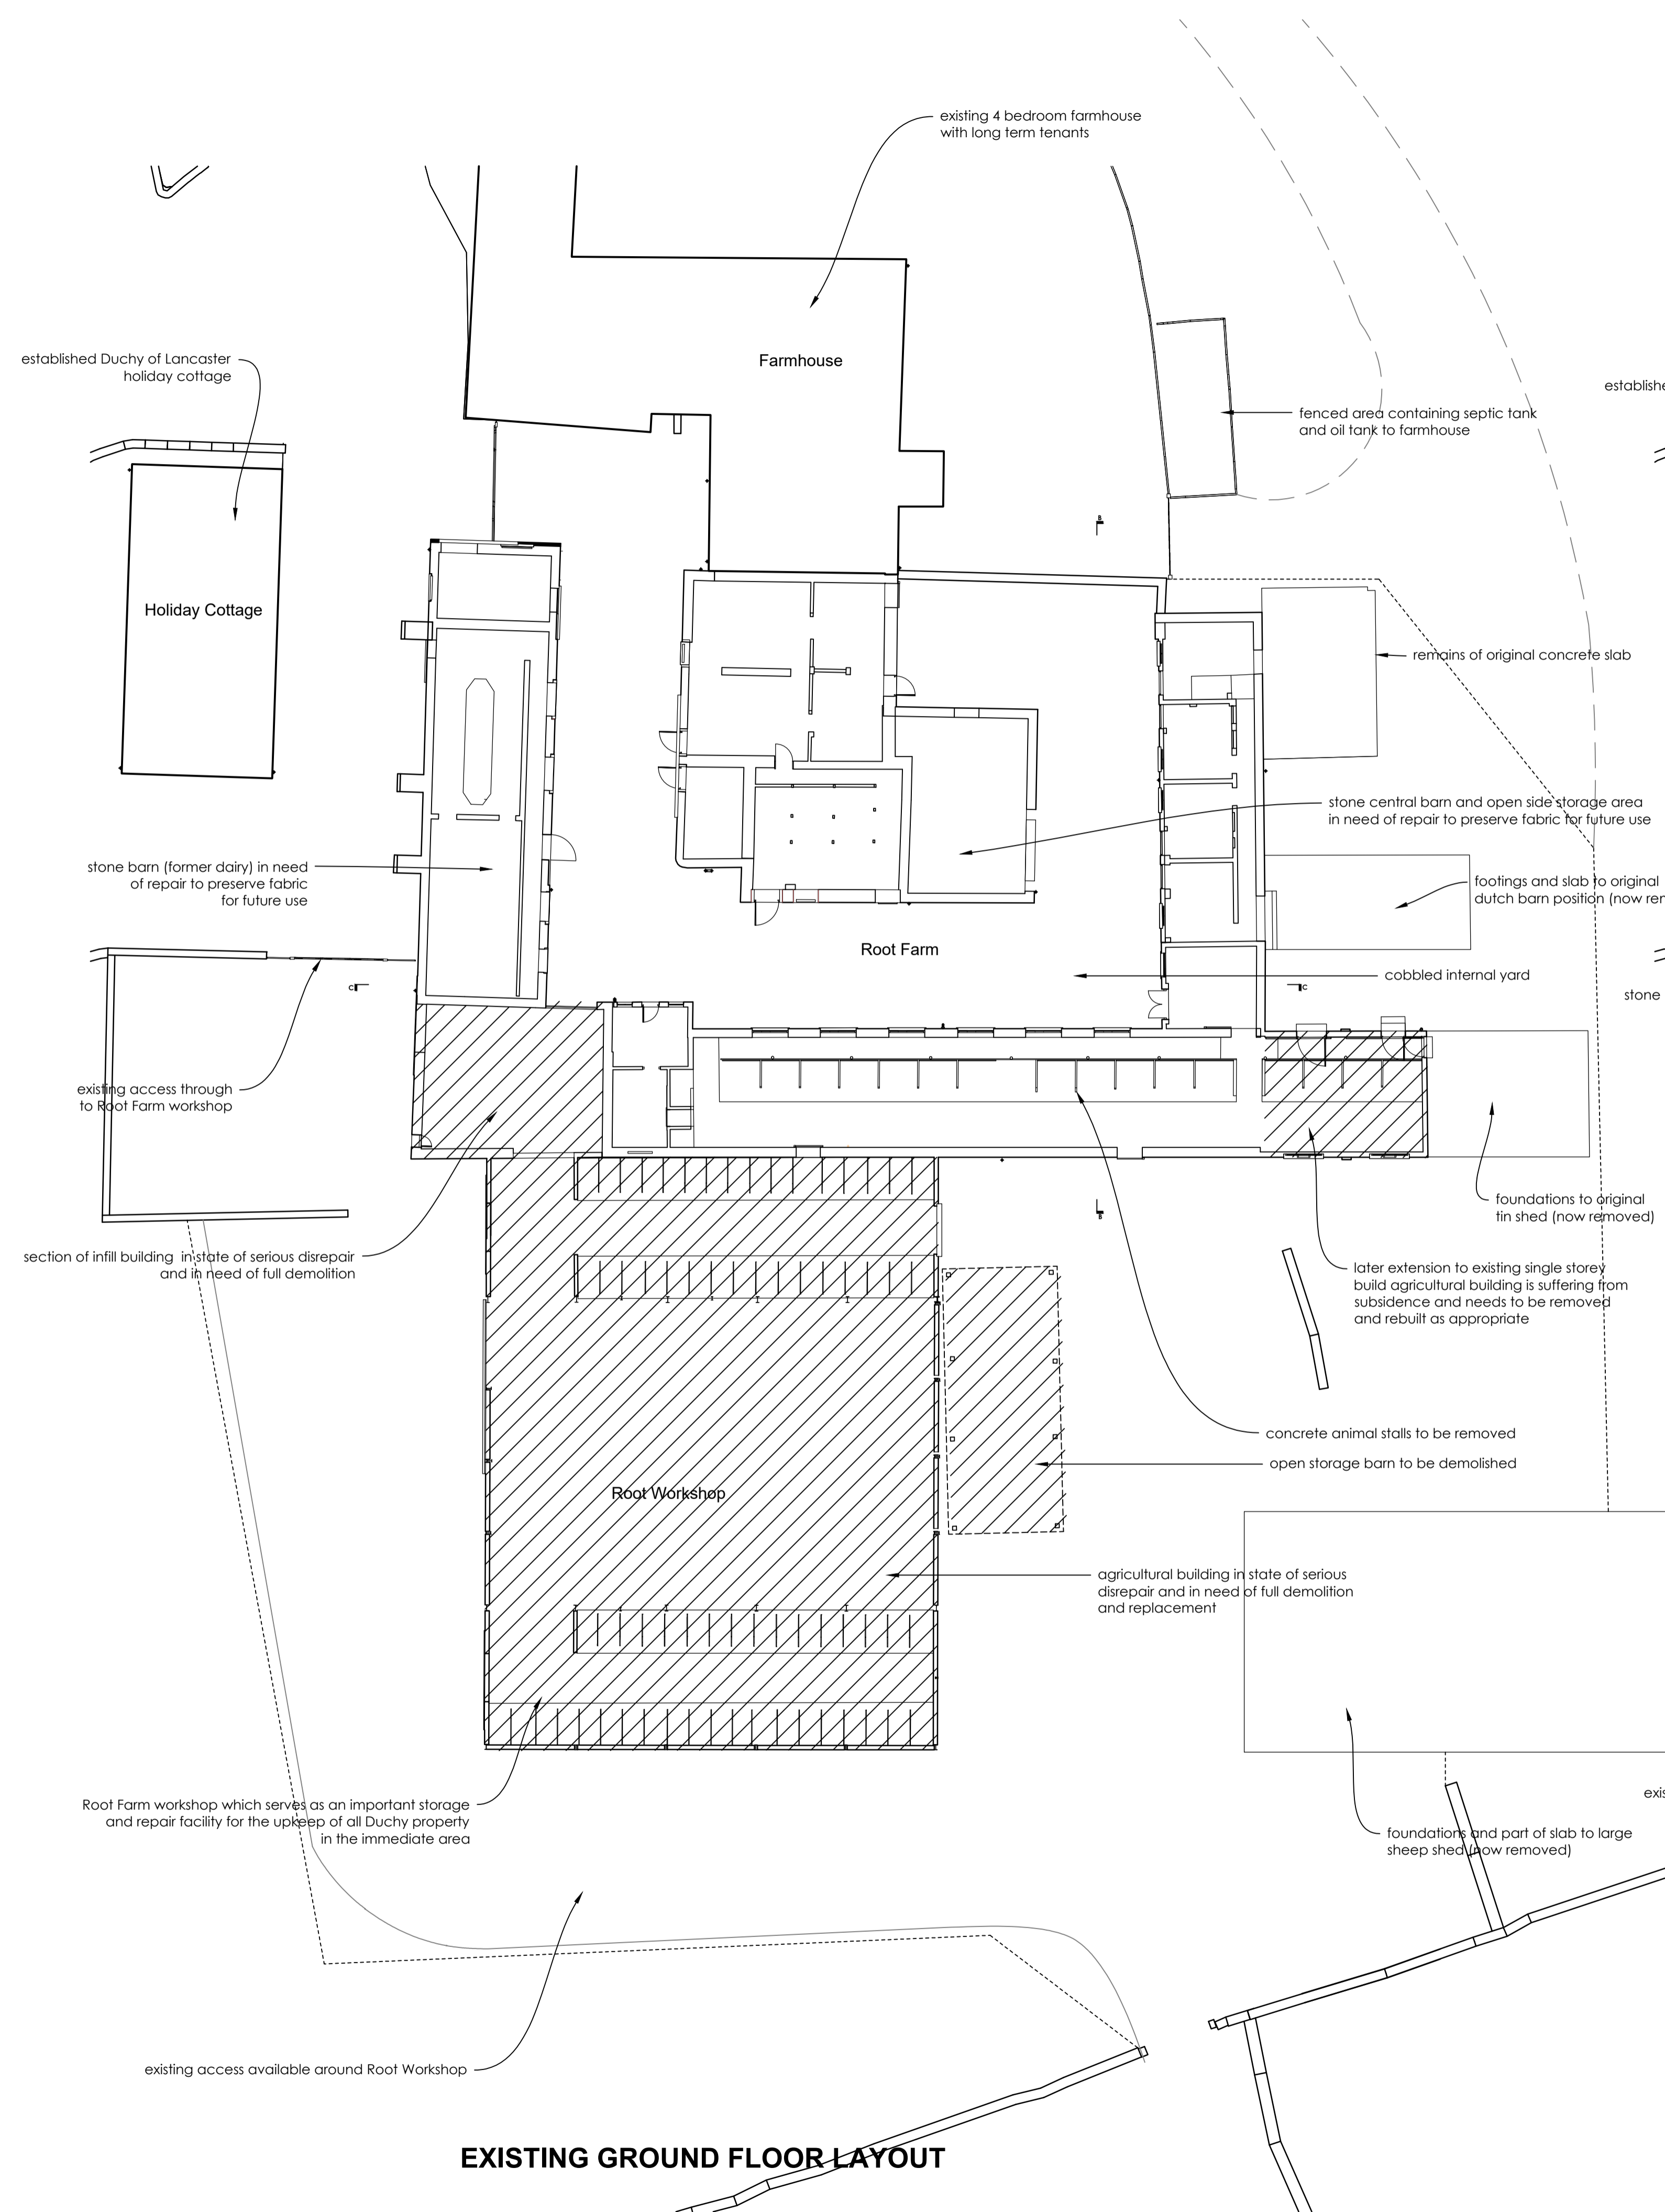

Original Drawn By	Date
EW	September 2021

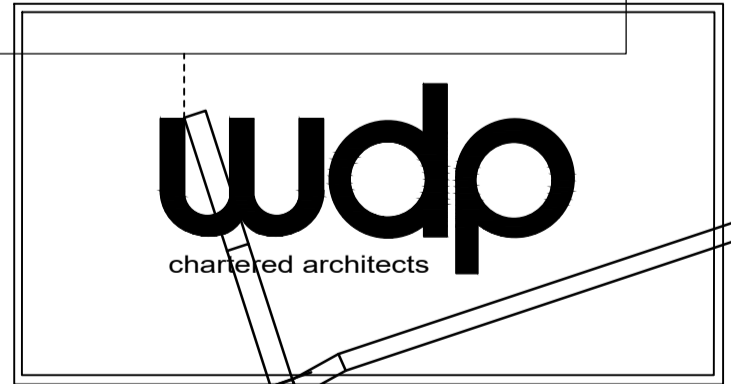

Client	The Duchy of Lancaster		
Contract	Root Farm Dunsop Bridge		
Drawing title	EXISTING PLANS		
Scale	Job No.	Drg No.	
1:200	KL2887	02	