



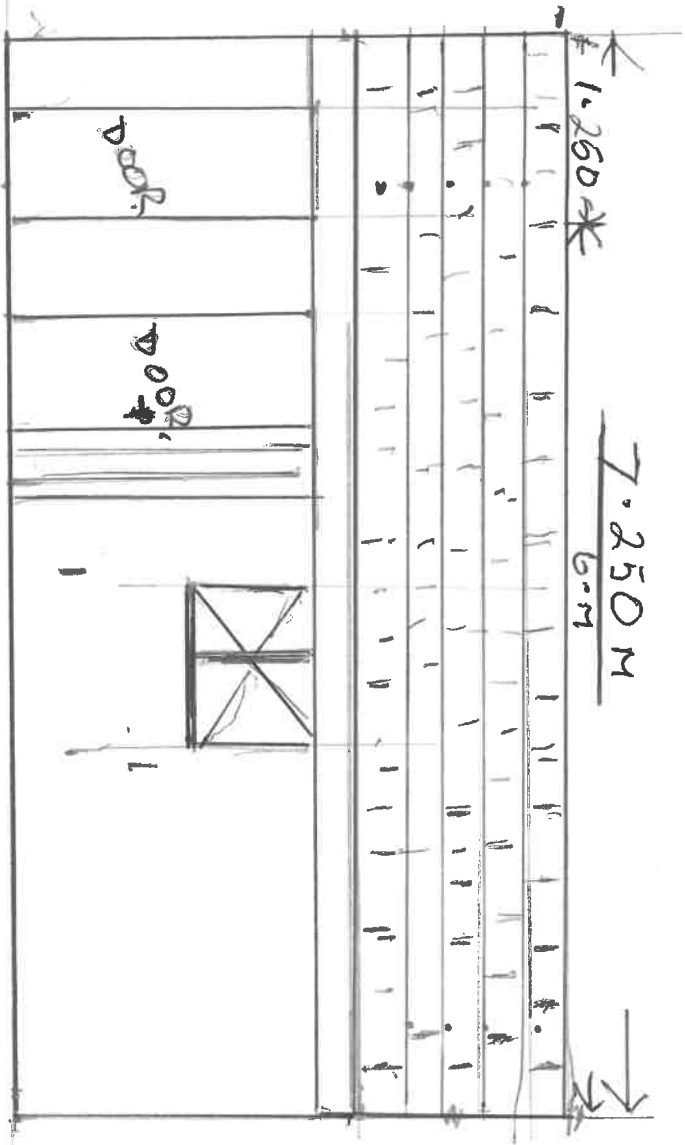

SIDE ELEVATION

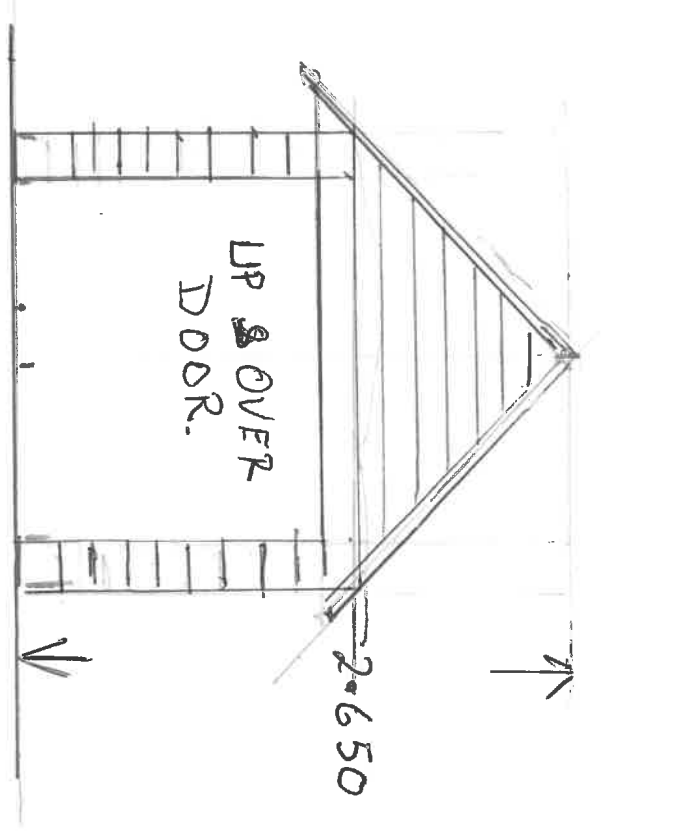


FRONT ELEVATION

SCALE 1-50

PHANS FOR CHANGE

TYPE OF ROOF AT

L CHAYTON COURT
LONGRIDGE
PRESHON
PR33LD

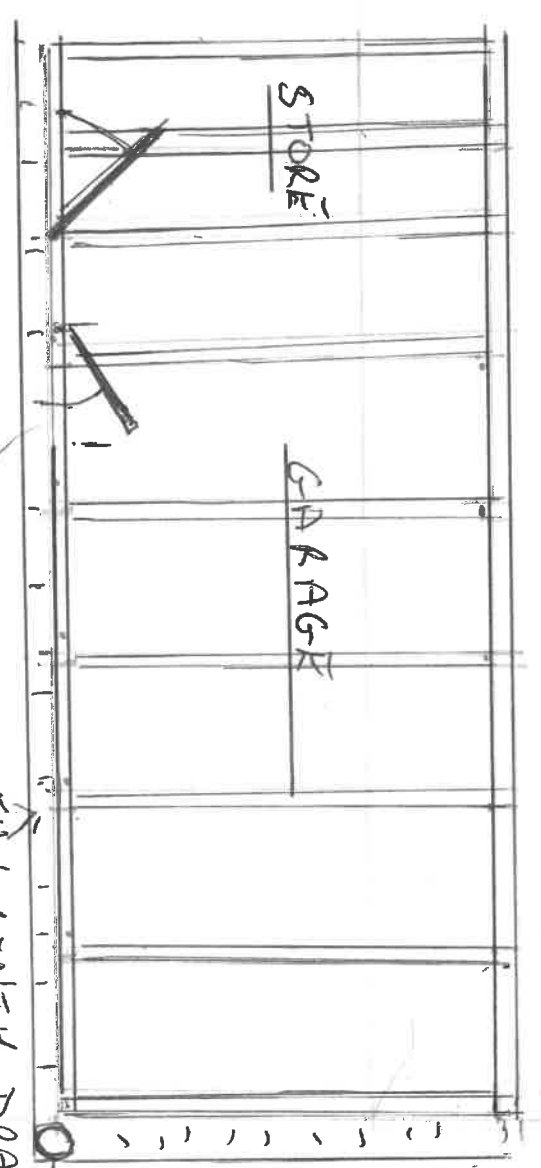

PLAN VIEW

EX DRAIN
FULL LENGTH DRAIN