




1 Existing Ground Floor
1 : 100

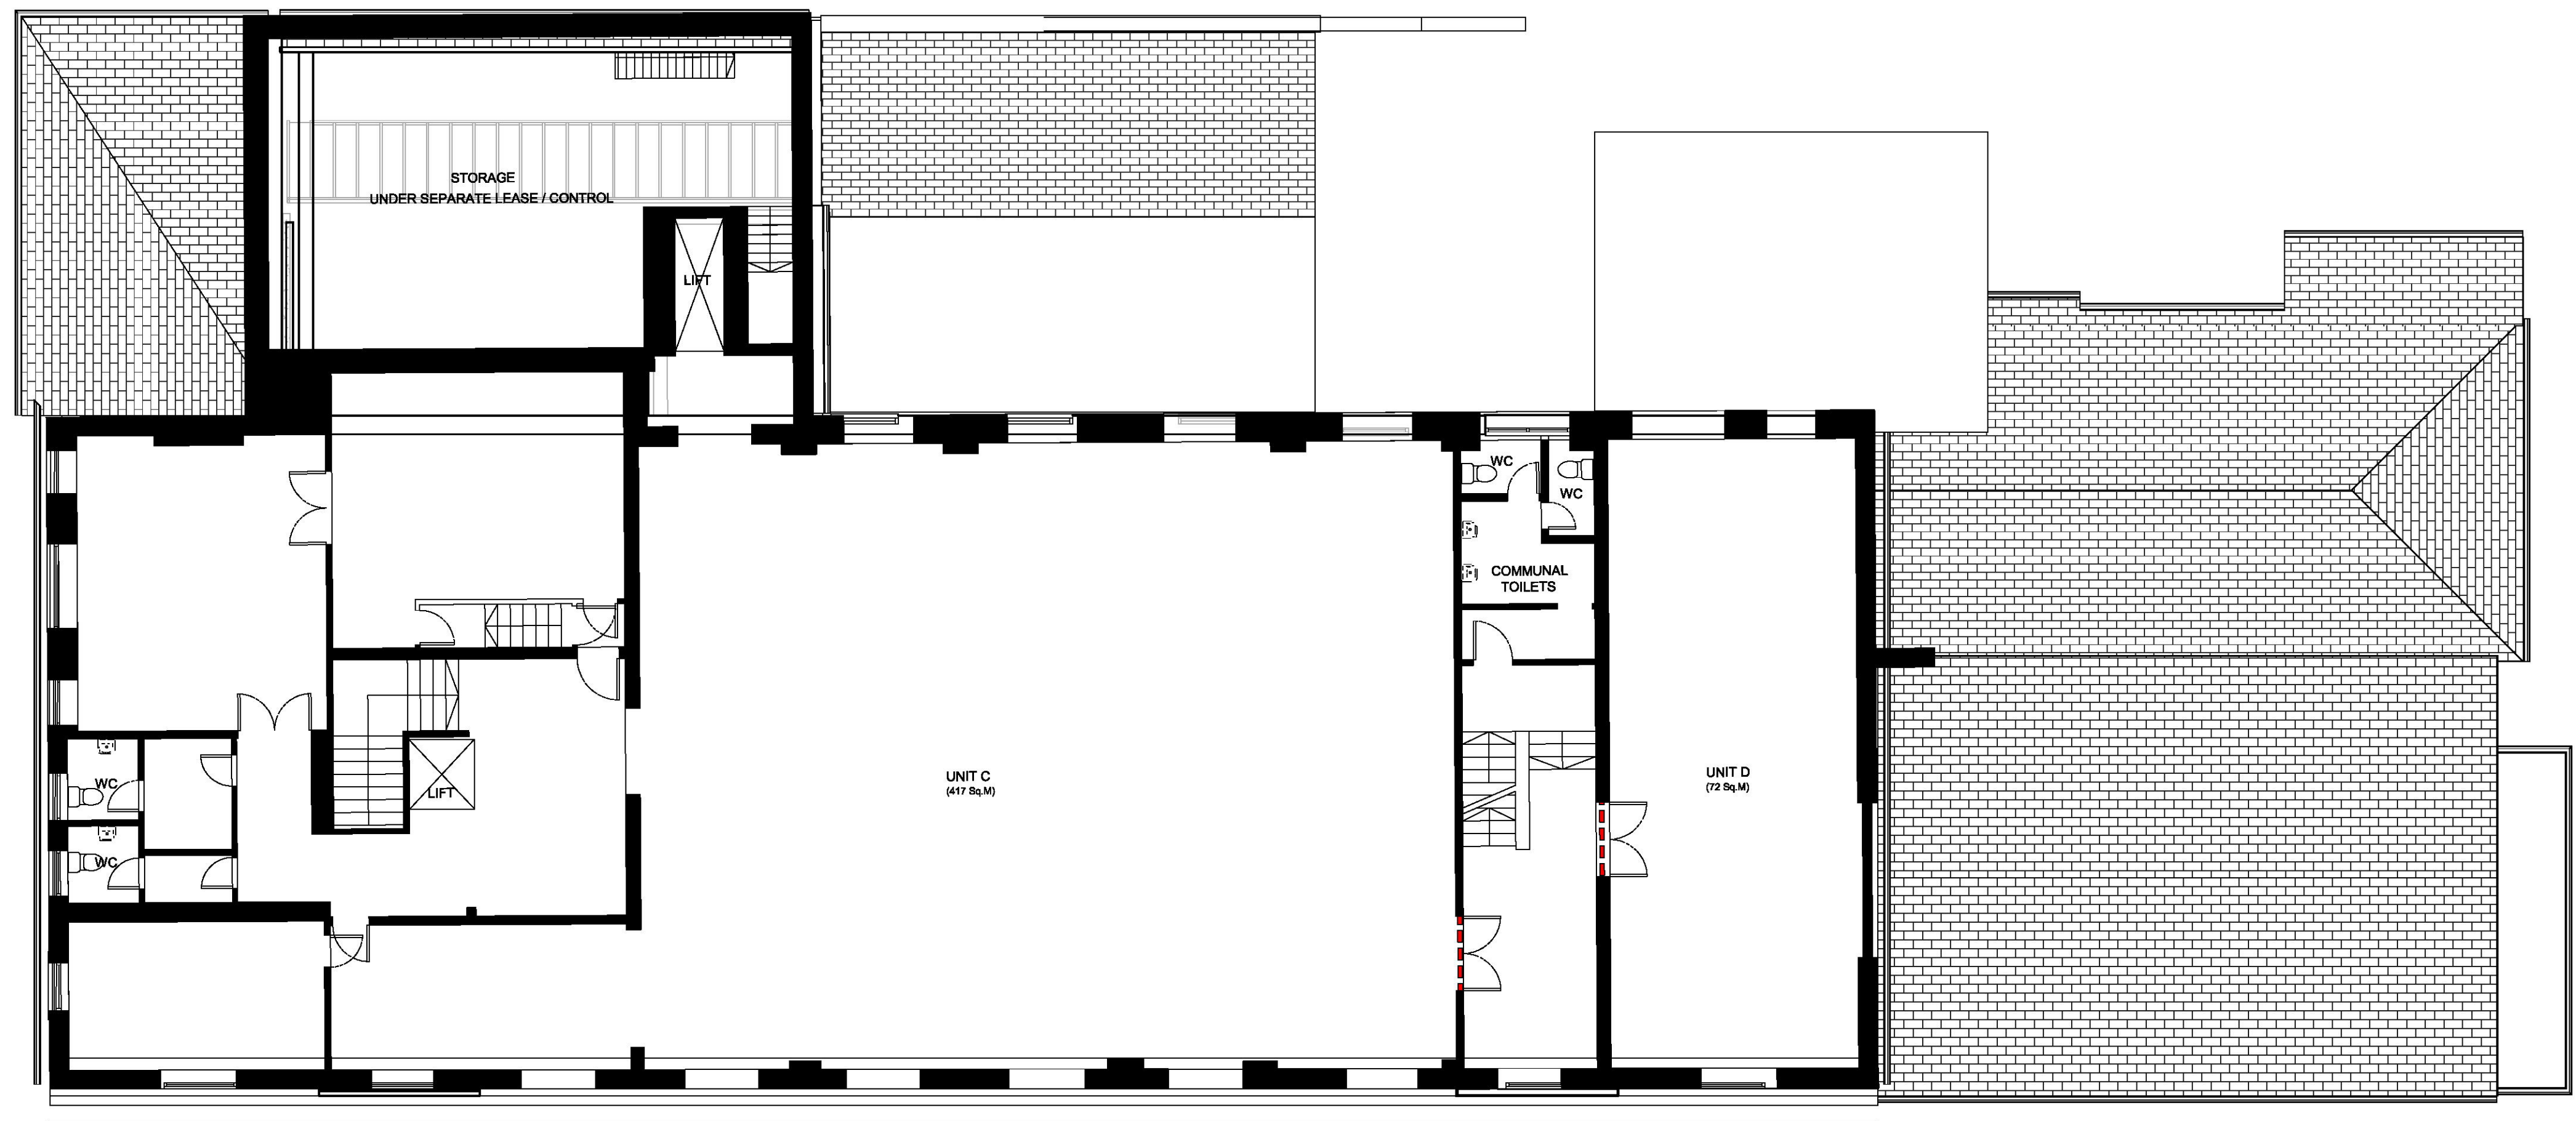

2 Existing First Floor
1 : 100

Peter Hitchen
Architects

Marathon House
The Sidings Business Park
Whalley, BB7 9SE

www.peterhitchenarchitects.co.uk

NOTES:

No.	Description	Date

CLIENT:

Ronnan Corporation Ltd

PROJECT:

PROPOSED REDEVELOPMENT AND
EXTENSIONS OF 1-3 GEORGE STREET
TO CREATE SEVEN RESIDENTIAL
APARTMENTS WITH REAR ACCESS

SHEET:
**EXISTING GROUND
& FIRST FLOOR
PLANS**

Project number PHA/435

Date 20/08/2021

Drawn by JD

Checked by PH

A1.3

Scale 1 : 100

Sheet size A1