


NOTES:

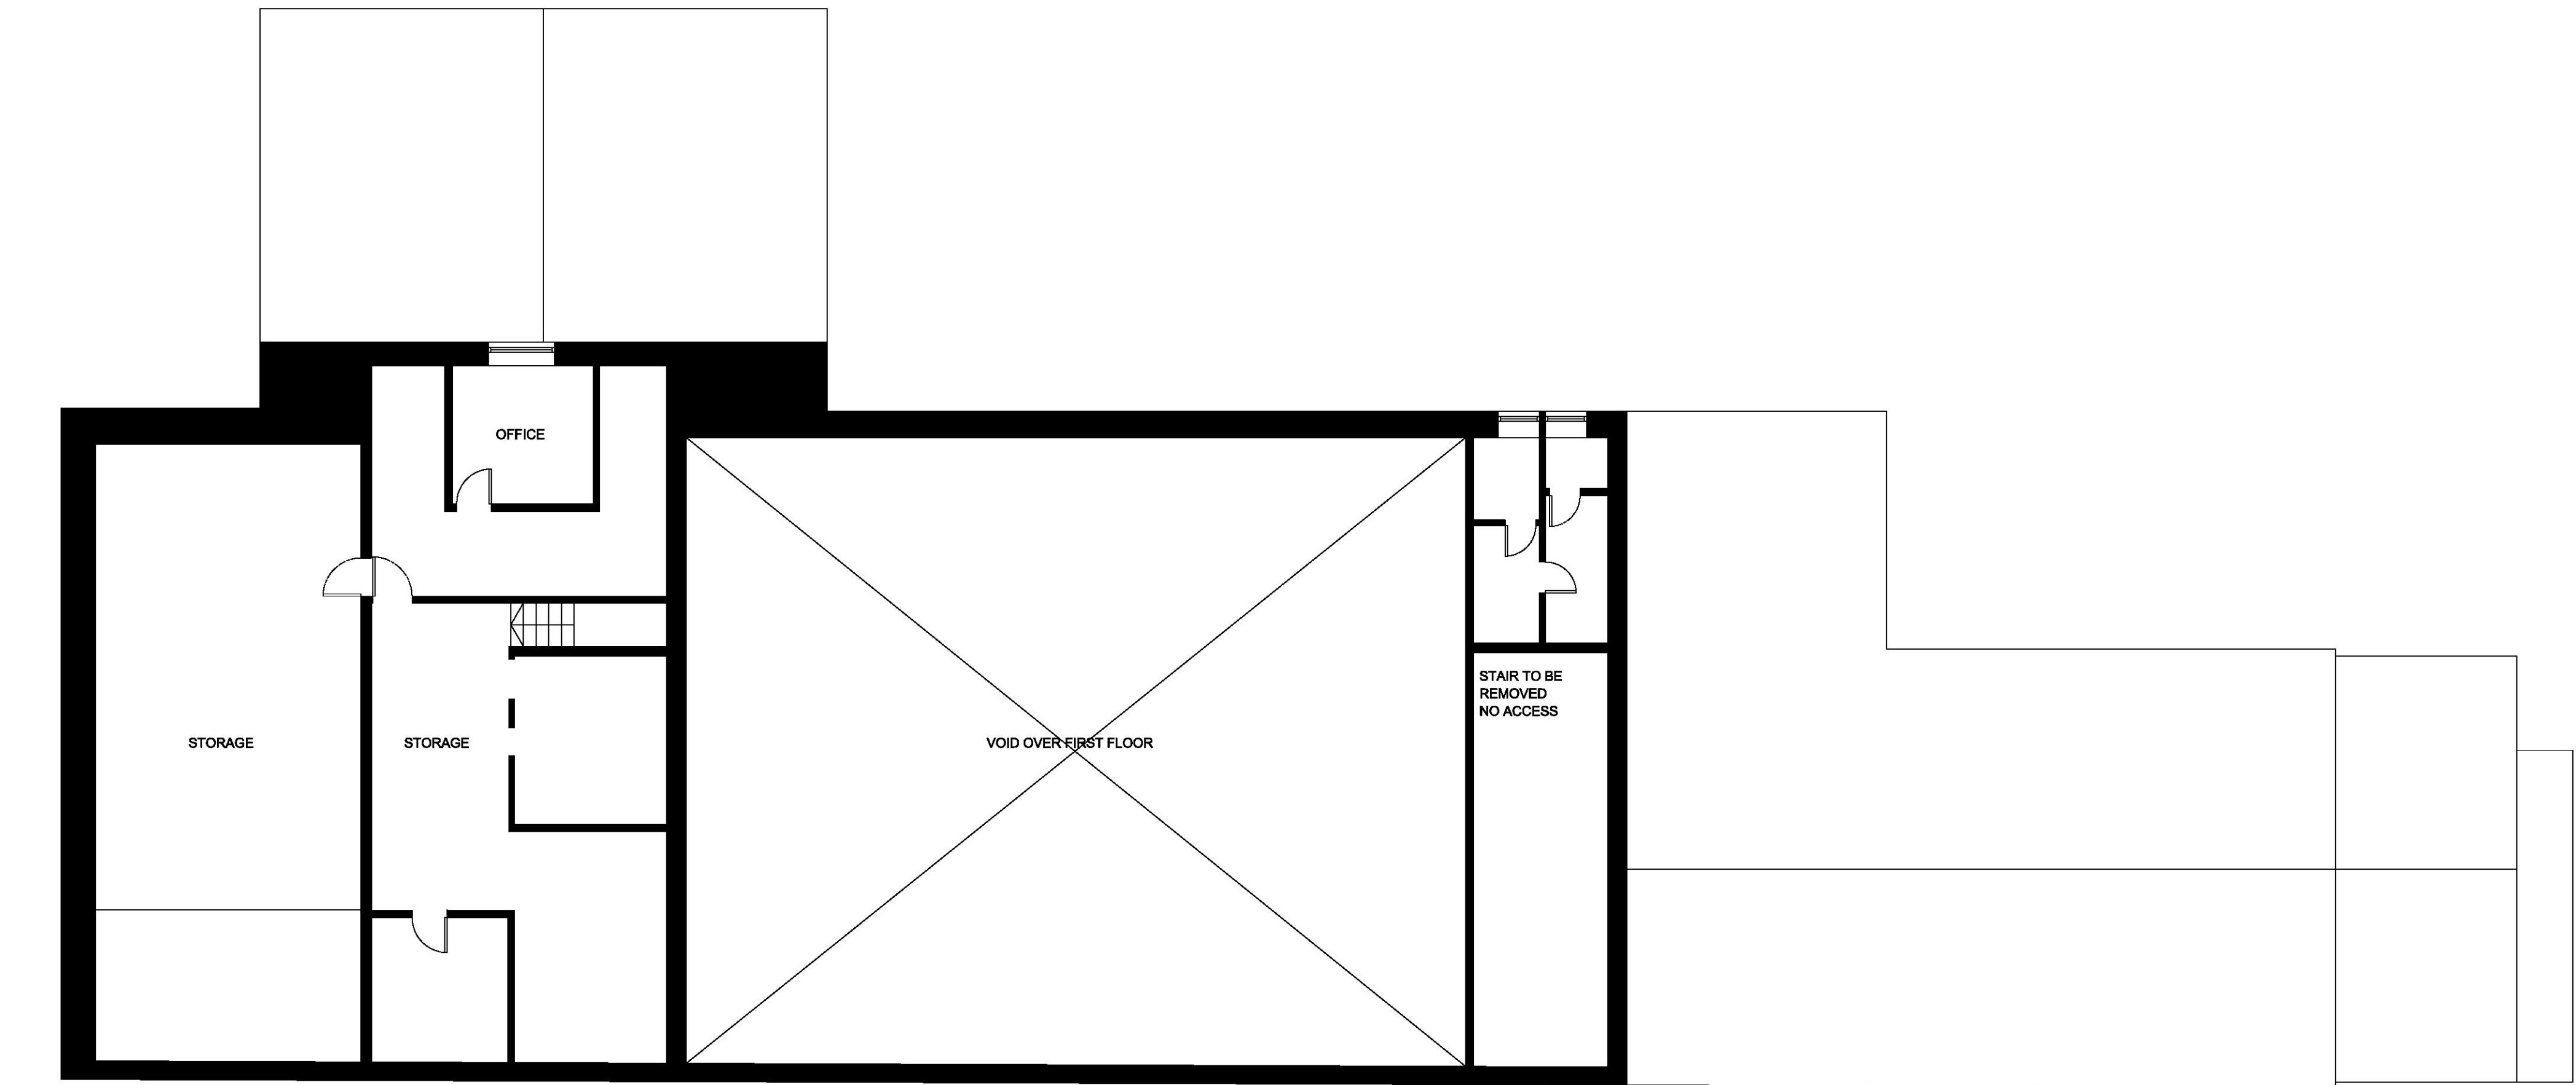

1 Existing Second Floor
1 : 100

CLIENT:

Ronnan Corporation Ltd

PROJECT:

PROPOSED REDEVELOPMENT AND
EXTENSIONS OF 1-3 GEORGE STREET
TO CREATE SEVEN RESIDENTIAL
APARTMENTS WITH REAR ACCESS

SHEET:

Existing Second Floor

Project number PHA/435

Date 20/08/2021

Drawn by JD

Checked by PH

A1.35

Scale 1 : 100

Sheet size A1