




Proposed Mezzanine Floor

1 : 100

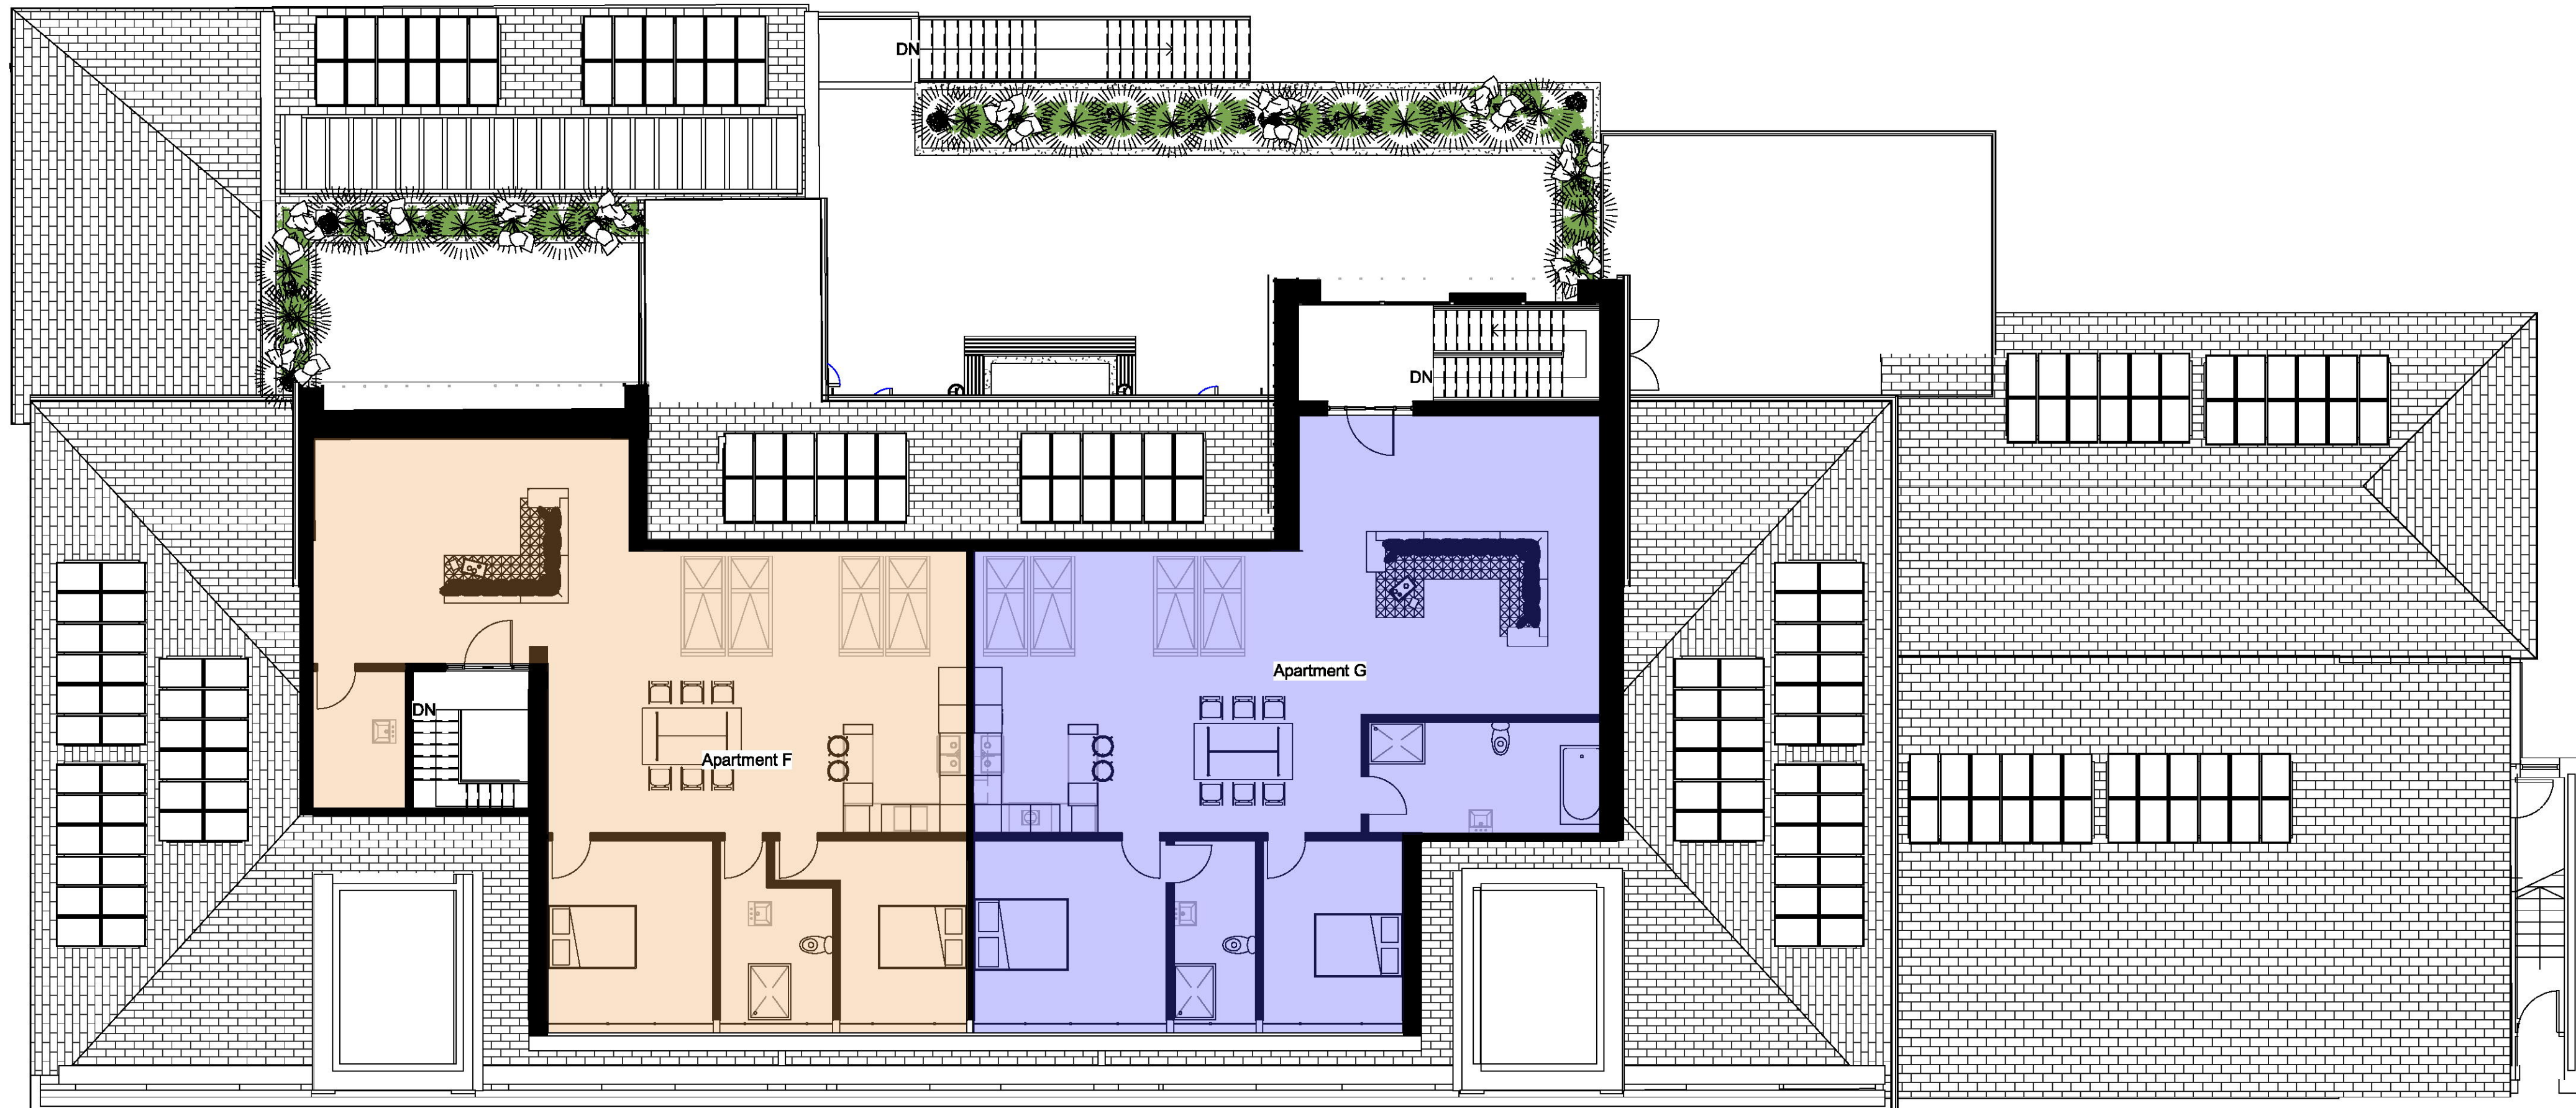

Proposed Upper Floor

1 : 100

Peter Hitchen
Architects

Marathon House
The Sidings Business Park
Whalley, BB7 9SE

www.peterhitchenarchitects.co.uk

NOTES:

Apartment A - Duplex	Total Floor Area 153m ²
Apartment B - Duplex	Total Floor Area 148m ²
Apartment C - Duplex	Total Floor Area 150m ²
Apartment D - Duplex	Total Floor Area 127m ²
Apartment E - Duplex	Total Floor Area 108m ²
Apartment F - Upper Floor	Total Floor Area 115m ²
Apartment G - Upper Floor	Total Floor Area 110m ²

No.	Description	Date

CLIENT:

C/O Agent

PROJECT:

Proposed Apartments above 1
George Street, Whalley.

SHEET:

Proposed Mezzanine & Upper Floor
Plans

Project number	PHA/435
Date	13/09/2021
Drawn by	JD
Checked by	PH

A1.5

Scale	1 : 100
Sheet size	A1

