


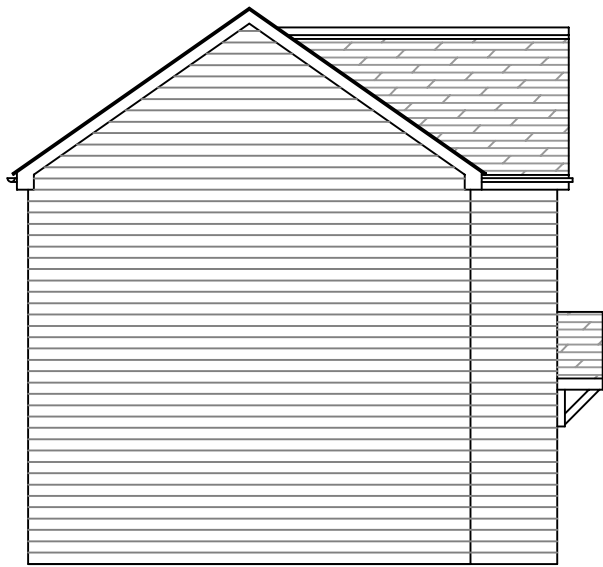


Existing Side Elevation




Existing Side Elevation



Existing Rear Elevation

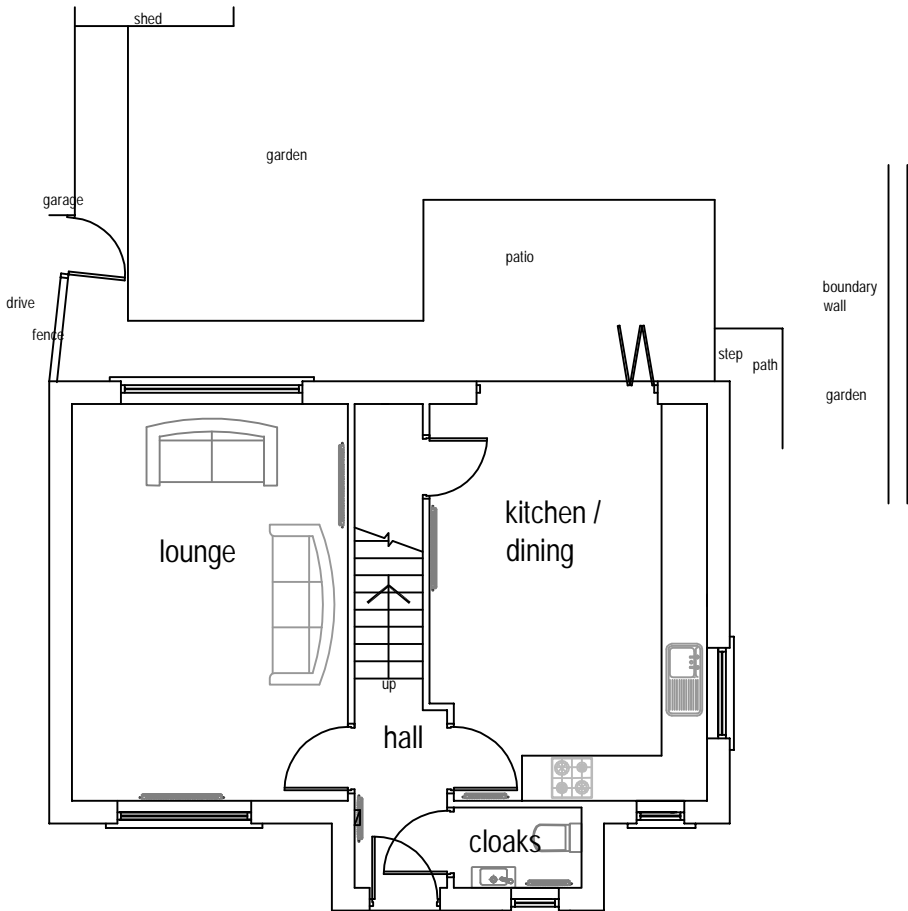

Existing Ground Floor Plan

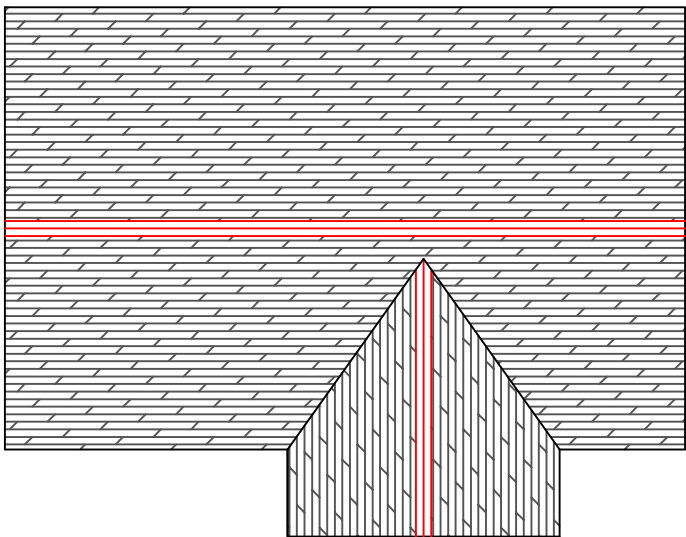

Existing Roof Plan

Project		
Proposed garden room extension to rear of 1 Sycamore Walk, CLITHEROE, BB7 1FJ		
Description	Date	
Existing Layout	April 2021	
Scale	Drawn	Drawing Number
1:100 @ A3	CW	573/06