


PROPOSED BLOCK SITE PLAN  
1:200@A3

- WASTE STATION 1,000L  
1375x1075mm, WITHIN  
TIMBER STORAGE
- RECYCLING STATION 1,000L  
1375x1075mm, WITHIN  
TIMBER STORAGE




LOCKABLE WHITE PLASTIC EUROBIN STORAGE UNIT, WITH OPENABLE LID FOR BIN USE, AND DOUBLE LOCKABLE DOORS FOR EASY ACCESS/EGRESS

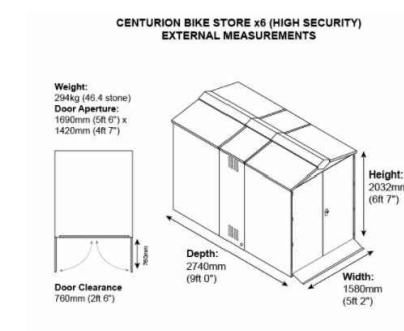

METAL SHED FOR 6no CYCLES BEING 2740mm DEEP AND 1580mm WIDE, WITH A HEIGHT OF 2030mm, POLICE APPROVED. SECURE WITH PADLOCK TO AMIN OF SOLD SECURE SILVER STANDARD. ALSO WITHIN UNIT PROVIDE 3no SHEFFIELD RACKS SECURED TO A SOLID FOUNDATION.



SITE LOCATION PLAN - 200sqm  
1:1250@A3

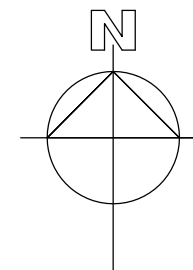

P3	1no car space in front of bay omitted	21.01.22	MG
P2	Amendments after client comments	25.08.21	MG
P1	Amendments after client comments	28.06.21	MG
Rev	Amendments	Date	Ints



Project			
23 WHALLEY ROAD BLACKBURN, BB1 9LQ			
Drawing Title			
SITE LOCATION PLAN PROPOSED SITE PLAN			
Drawn	TW	Checked	—
Date	APR 2021	Scale	@A3 1 : 100
Drawing No.	23WR/200/PL	Rev.	P3