




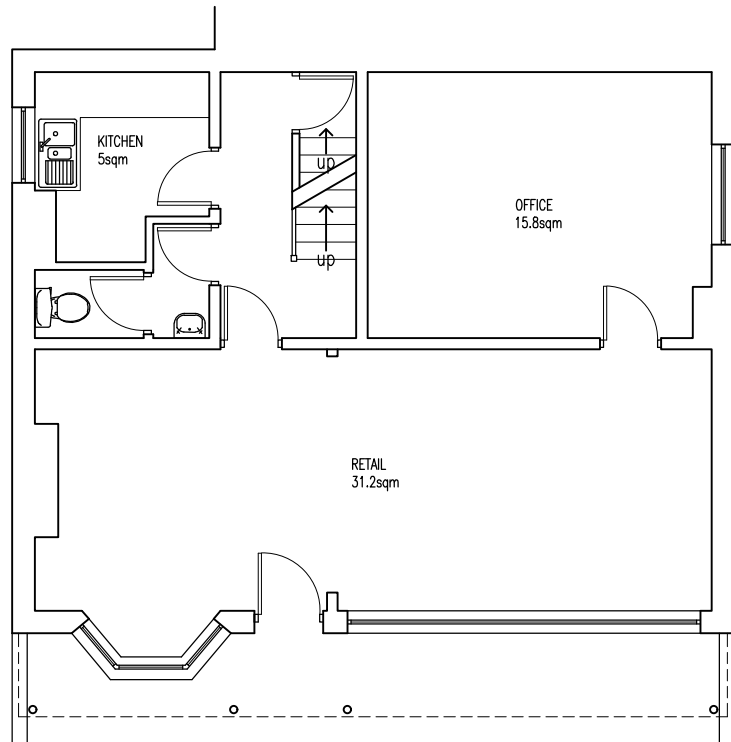

EXISTING GROUND FLOOR PLAN
1:100 @ A3

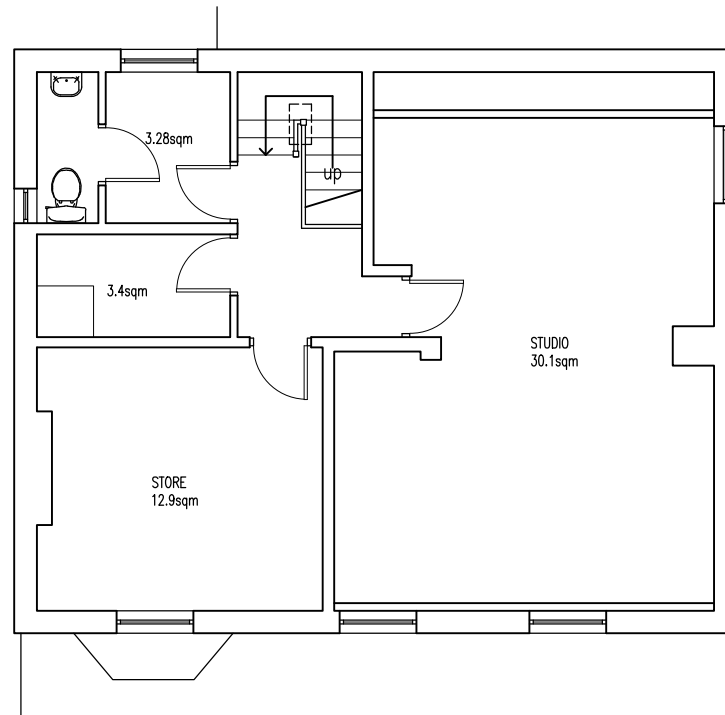

EXISTING FIRST FLOOR PLAN
1:100 @ A3

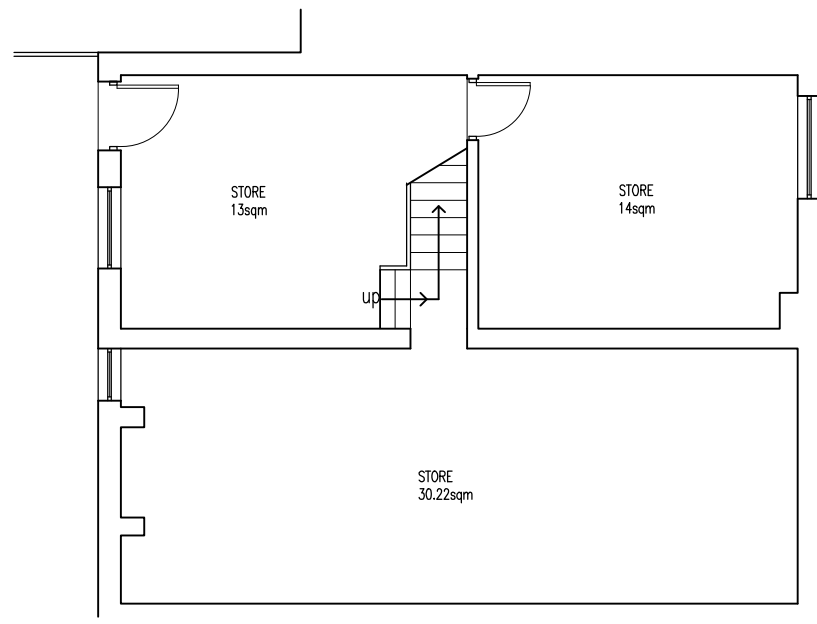

EXISTING LOWER GROUND FLOOR PLAN
1:100 @ A3

P1	Amendments after client comments	28.06.21	MG
Rev	Amendments	Date	Ints



Mark Gordon
Design + Associates

Project

23 WHALLEY ROAD
BLACKBURN, BB1 9LQ

Drawing Title

EXISTING PLAN LAYOUTS

Drawn	TW	Checked	—
Date	APR 2021	Scale	A3 1 : 100
Drawing No.	23WR/201/PL		Rev. P1