




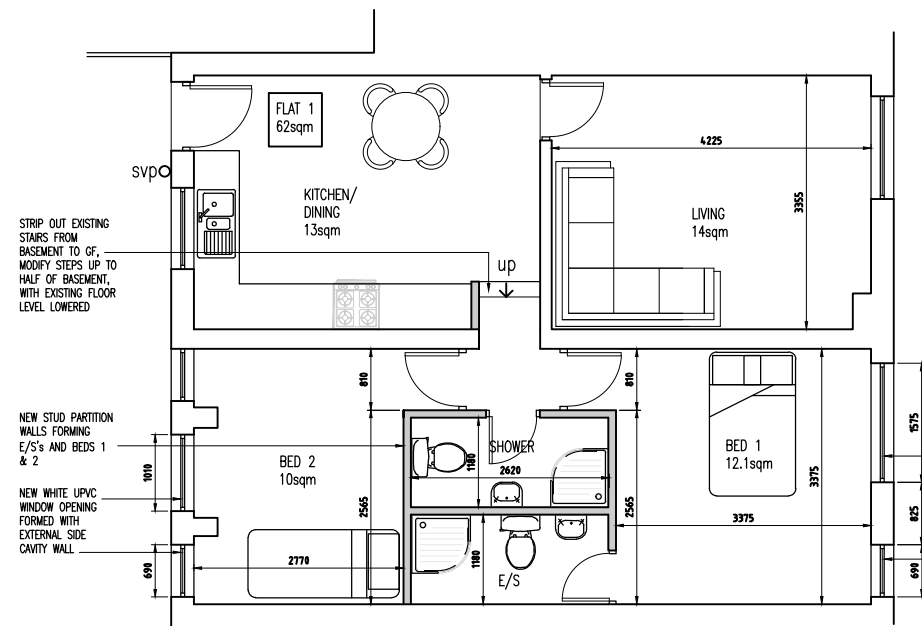

PROPOSED LOWER GROUND FLOOR PLAN  
1:100 @ A3

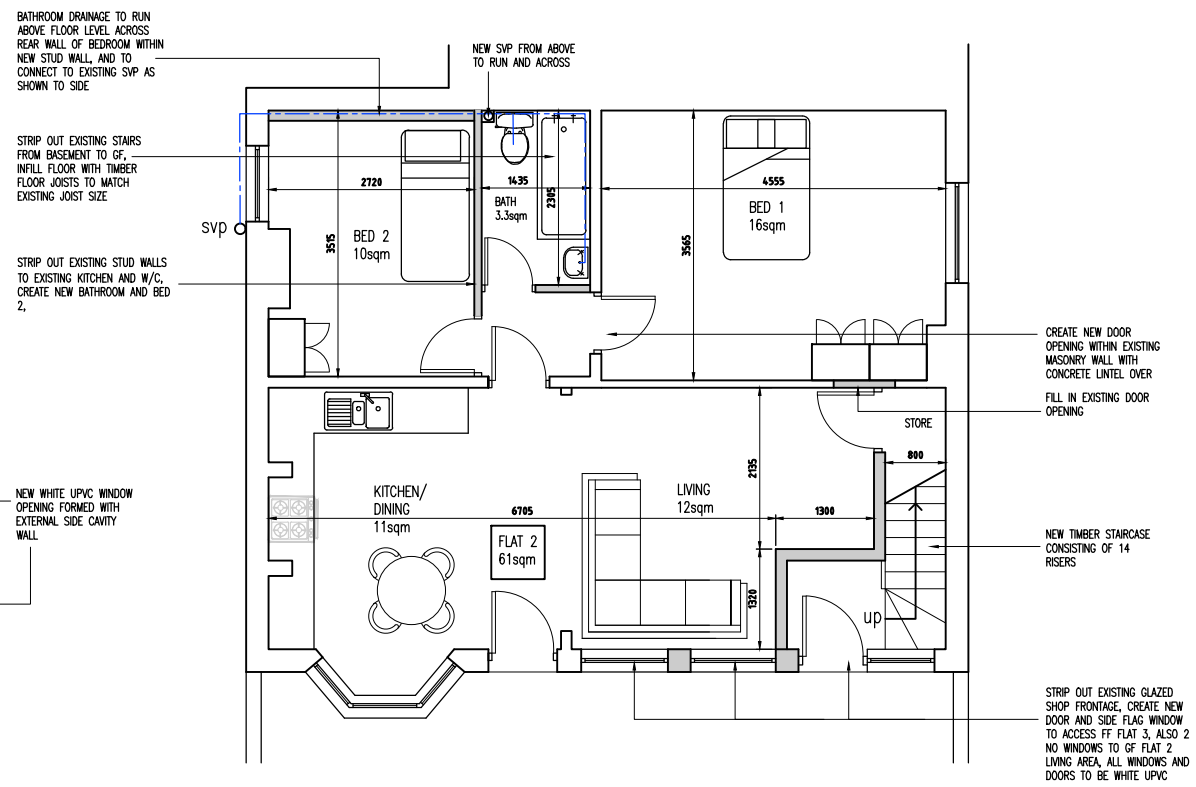

PROPOSED GROUND FLOOR PLAN  
1:100 @ A3

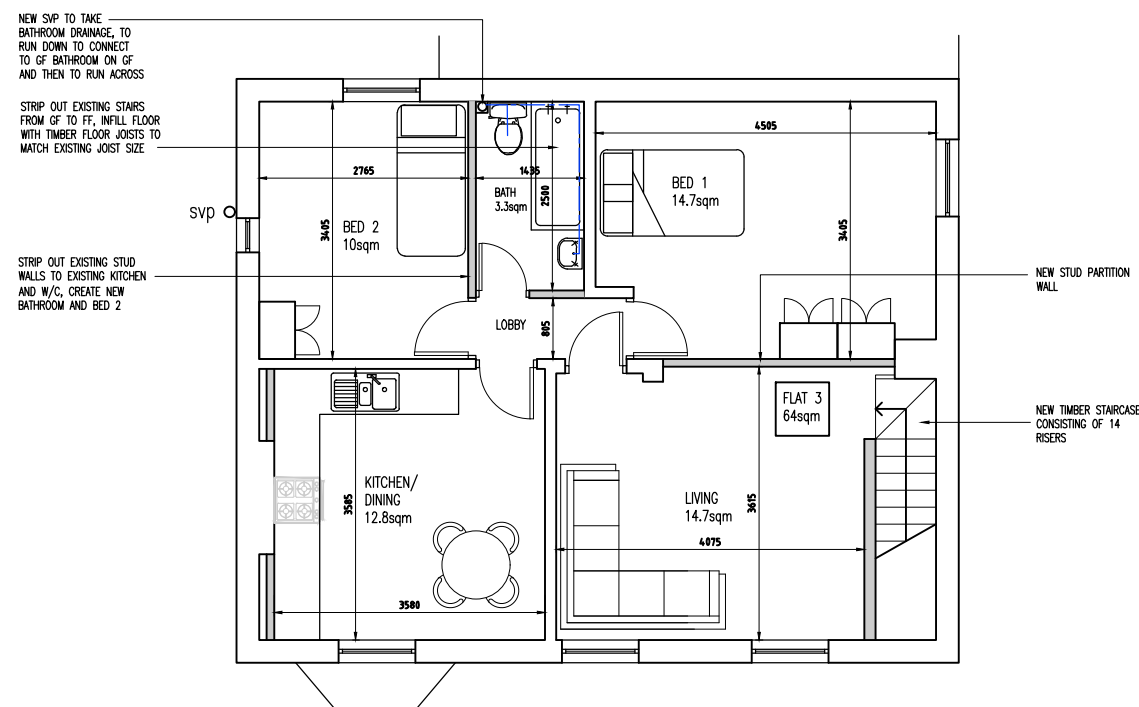

PROPOSED FIRST FLOOR PLAN  
1:100 @ A3

FLAT 1 = 62sqm  
FLAT 2 = 61sqm  
FLAT 3 = 64sqm

|     |                                   |          |      |
|-----|-----------------------------------|----------|------|
| Rev | Amendments                        | Date     | Ints |
| P2  | Amendments to Flat 1 bathroom/E/S | 28.06.21 | MG   |
| P1  | Amendments after client comments  | 28.06.21 | MG   |

**Mark Gordon**  
Design + Associates

Project

23 WHALLEY ROAD  
BLACKBURN, BB1 9LQ

Drawing Title  
PROPOSED PLAN LAYOUTS

|             |             |         |            |
|-------------|-------------|---------|------------|
| Drawn       | TW          | Checked | _          |
| Date        | APR 2021    | Scale   | A3 1 : 100 |
| Drawing No. | 23WR/203/PL | Rev.    | P2         |