




PROPOSED BLOCK SITE PLAN  
1:200@A3

- WASTE STATION 1,000L  
1375x1075mm, WITHIN  
TIMBER STORAGE
- RECYCLING STATION 1,000L  
1375x1075mm, WITHIN  
TIMBER STORAGE




LOCKABLE WHITE PLASTIC EUROBIN STORAGE UNIT, WITH OPENABLE LID FOR BIN USE, AND DOUBLE LOCKABLE DOORS FOR EASY ACCESS/EGRESS

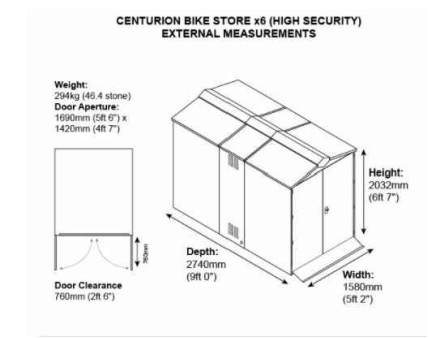

METAL SHED FOR 6no CYCLES BEING 2740mm DEEP AND 1580mm WIDE, WITH A HEIGHT OF 2030mm, POLICE APPROVED. SECURE WITH PADLOCK TO AMIN OF SOLD SECURE SILVER STANDARD. ALSO WITHIN UNIT PROVIDE 3no SHEFFIELD RACKS SECURED TO A SOLID FOUNDATION.



SITE LOCATION PLAN - 200sqm  
1:1250@A3

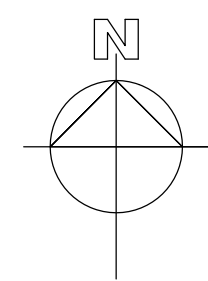

Rev	Amendments	Date	Ints
P2	Amendments after client comments	25.08.21	MG
P1	Amendments after client comments	28.06.21	MG

**Mark Gordon**  
Design + Associates

Project

23 WHALLEY ROAD  
BLACKBURN, BB1 9LQ

Drawing Title

SITE LOCATION PLAN  
PROPOSED SITE PLAN

Drawn	TW	Checked	—
Date	APR 2021	Scale	@A3 1 : 100
Drawing No.	23WR/200/PL		Rev. P2