




Front Elevation (N)

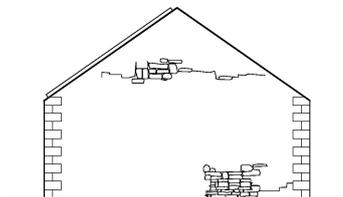


Gable Elevation (E)

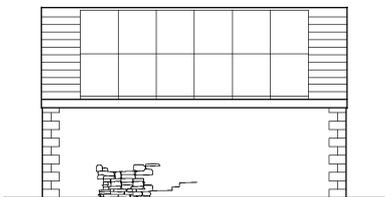

Rear Elevation (S)

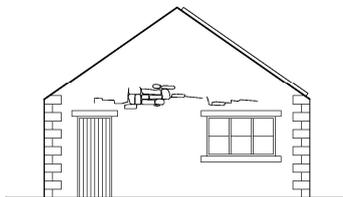


Gable Elevation (W)

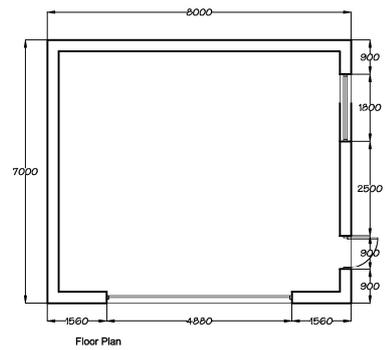

Floor Plan

Materials:  
 Roof - natural blue slate in diminishing courses.  
 Walls - natural random stonework with recessed brushed joints  
 Windows - grey coloured u.p.v.c. sliding sash  
 Doors - grey coloured u.p.v.c.

**PD Construction Consultants**  
 7 Beech Street, Clitheroe, Lancs  
 BB7 2LL

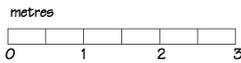

PLANNING

Mr & Mrs Ball	
Proposed Dwellings Land off Blackthorn Drive Barrow	
Proposed Garage House Type 1	
Scale: 1:100	Date: 04.10.21
Project: 1188 - 1 - 09	Doc: -