




Front Elevation (E)

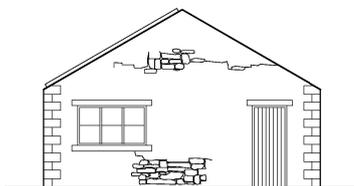


Gable Elevation (S)

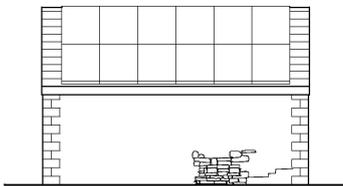

Rear Elevation (W)

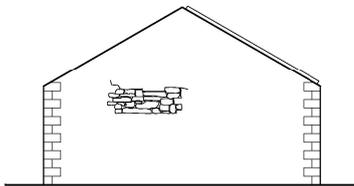


Gable Elevation (N)

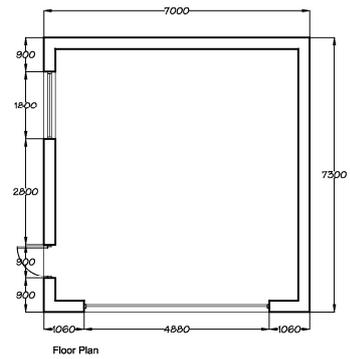

Floor Plan

Materials:
 Roof - natural blue slate in diminishing courses.
 Walls - natural random stonework with recessed brushed joints
 Windows - grey coloured u.p.v.c. sliding sash
 Doors - grey coloured u.p.v.c.

PD Construction Consultants
 7 Beech Street, Clitheroe, Lancs
 BB7 2LL

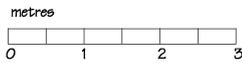

PLANNING

Mr & Mrs Ball	
Proposed Dwellings Land off Blackthorn Drive Barrow	
Proposed Garage House Type 2	
Scale	1:100
Date	04.10.21
Author	PD
Project	1189 - 2 - 08