



PLANNING

Client Mr & Mrs Ball		
Project Proposed Dwellings Land off Blackthorn Drive Barrow		
Project Name Proposed Attic Floor Plan House Type 1		
Scale of Plan 1:100	Date 01.07.21	Drawn by PD
Drawings 1189 - 1 - 03	Rev. -	

PD Construction Consultants
7 Beech Street, Clitheroe, Lancs
BB7 2LL


metres

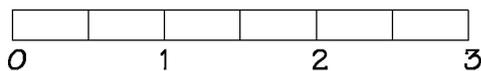

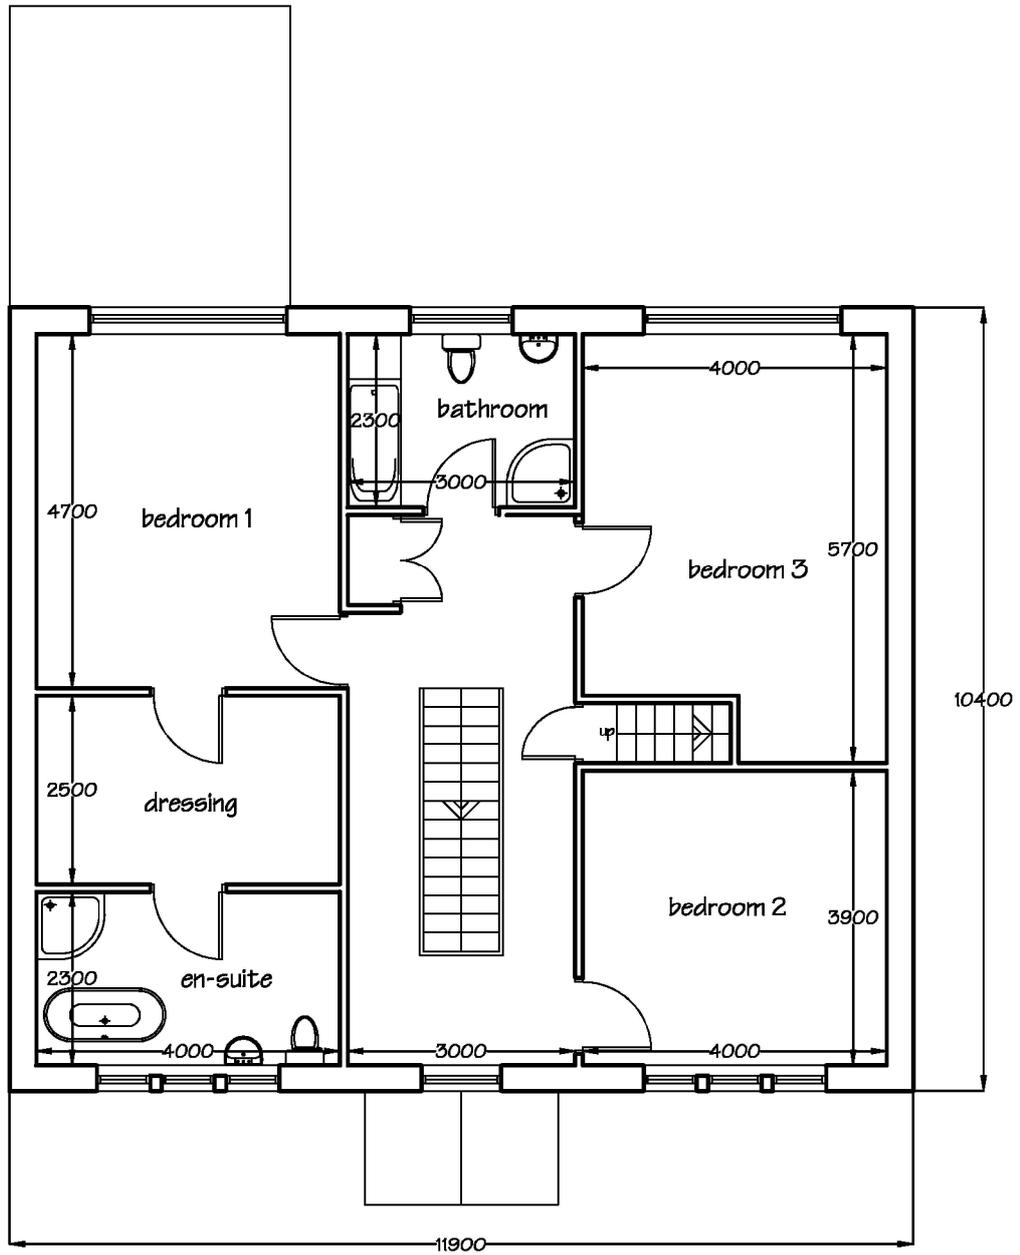


PD Construction Consultants
 7 Beech Street, Clitheroe, Lancs
 BB7 2LL

metres

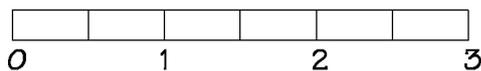

PLANNING

Client		
Mr & Mrs Ball		
Project		
Proposed Dwellings Land off Blackthorn Drive Barrow		
Drawing		
Proposed First Floor Plan House Type 1		
Scale of Plan	Date	Drawn by
1:100	01.07.21	PD
Drawings	Rev.	
1189 - 1 - 02	-	

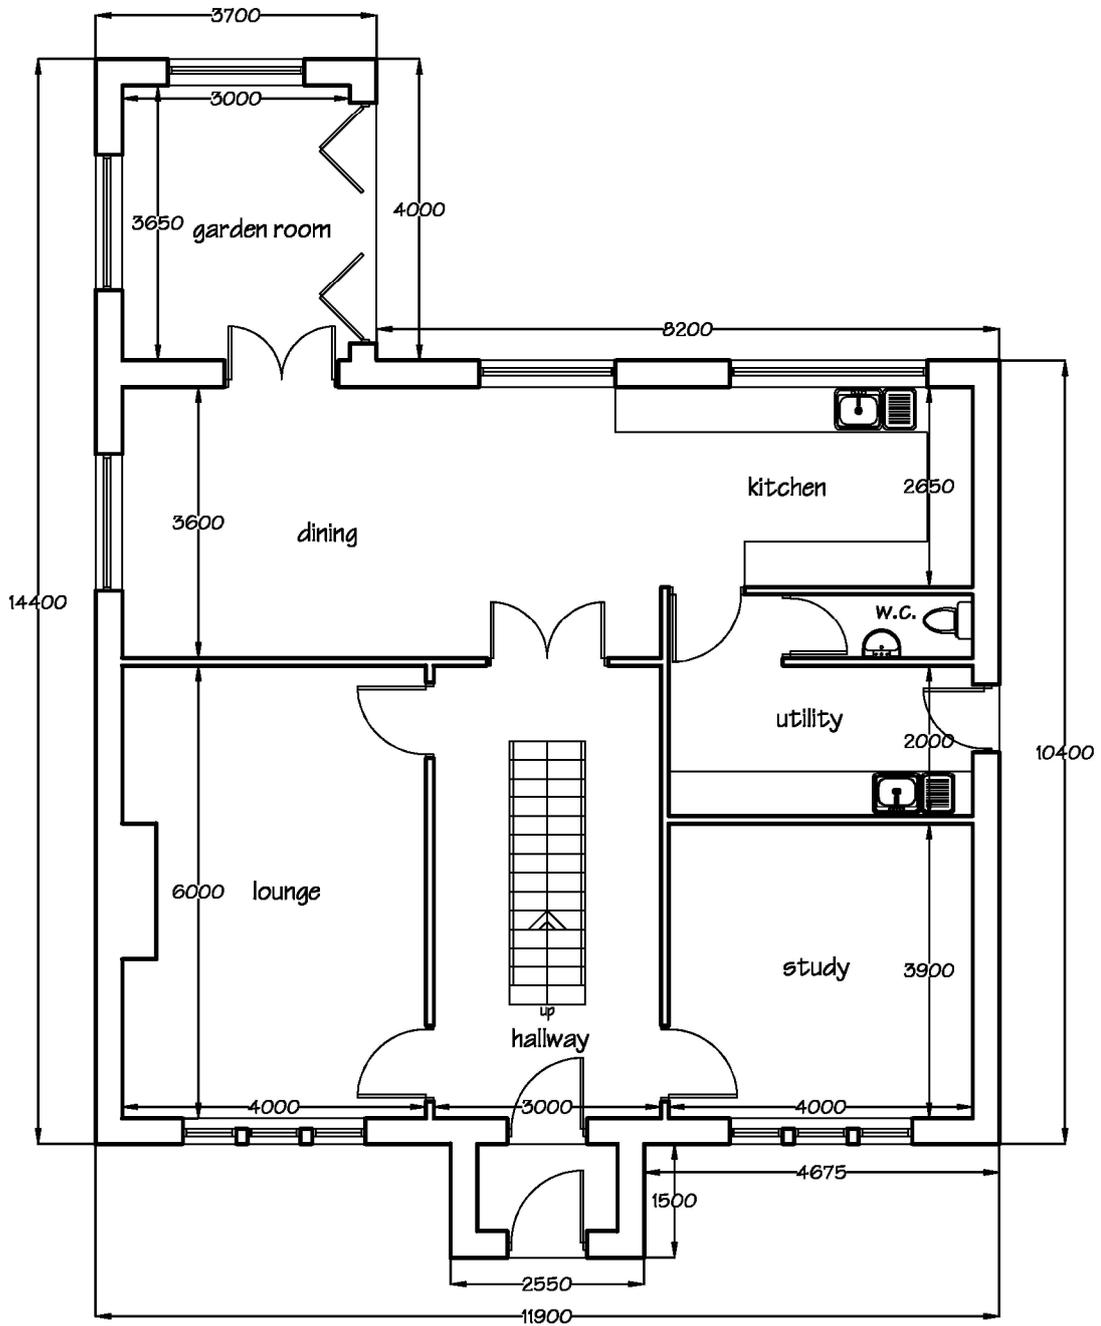

PLANNING

Client Mr & Mrs Ball		
Project Proposed Dwellings Land off Blackthorn Drive Barrow		
Drawing Proposed Ground Floor Plan House Type 1		
Scale of Plan 1:100	Date 01.07.21	Drawn by PD
Drawings 1189 - 1 - 01	Rev. -	

PD Construction Consultants
7 Beech Street, Clitheroe, Lancs
BB7 2LL

metres

