


DOCUMENT STAGE:
PLANNING DRAWINGS

DRAWN BY: RH
CHECKED BY: RH

[illegible]

PROPOSED PLANS

A1.4

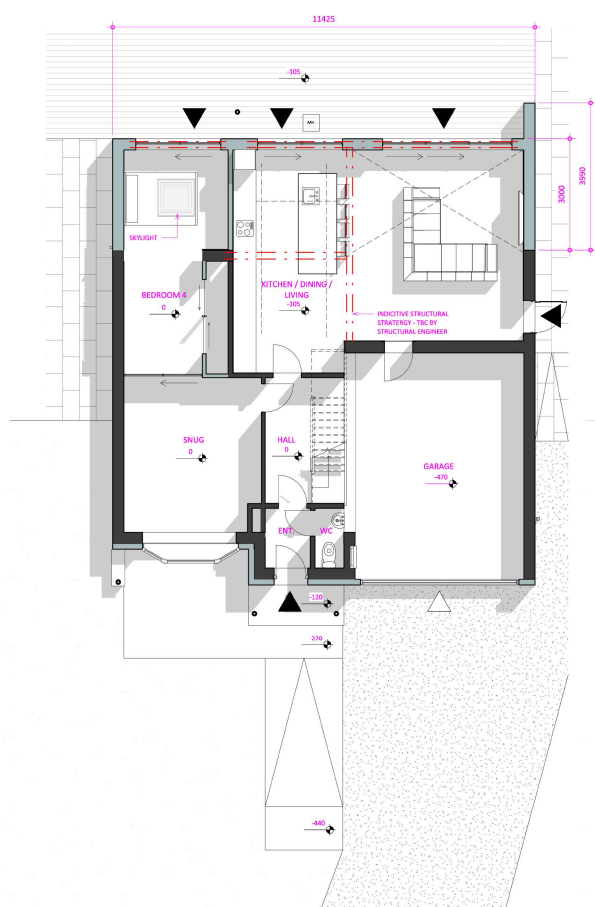

1 PROPOSED GROUND FLOOR
1 : 50



2 PROPOSED FIRST FLOOR
1 : 50