

 
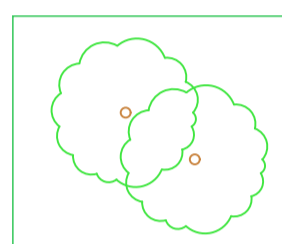

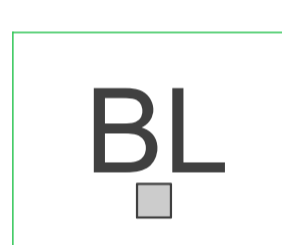

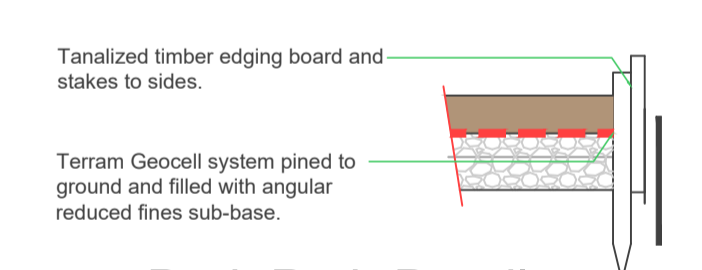


This drawing is to be read in conjunction with all relevant Architect, consultant and specialist drawings and specifications. The Architect is to be notified of any discrepancies before proceeding. Do not scale from this drawing. All dimensions and levels are to be checked on site. This drawing is subject to copyright. All work carried out before Planning and Building Permission has been granted is at the contractor's risk.




-  Replanted Landscape Buffer
-  Porous Access Roads (Gravel)
-  Hard Bound Apron
-  Retained Trees
-  Porous Bark Paths
-  Motion Sensor Wooden Bollard LEDs
- 



Porous Bark Path Detail
Scale@1:10

Proposed Site Layout
Scale@1:200

Visibility Splay
Scale@1:500

Client Mr Martyn Schofield		
Job Title Brockthorn The Woods Tosside Skipton		
Drawing Title Proposed Site Layout		
Scale Various@A1	Date August 2021	Drawn TDS
 SUNDERLAND PEACOCK & ASSOCIATES LTD. HAZELMERE, PEARLICO ROAD, CLITHEROE LANCASHIRE, BB7 2AG T 01200 423178 F 01200 427328 E info@sunderlandpeacock.com www.sunderlandpeacock.com		
6284 -P02		