
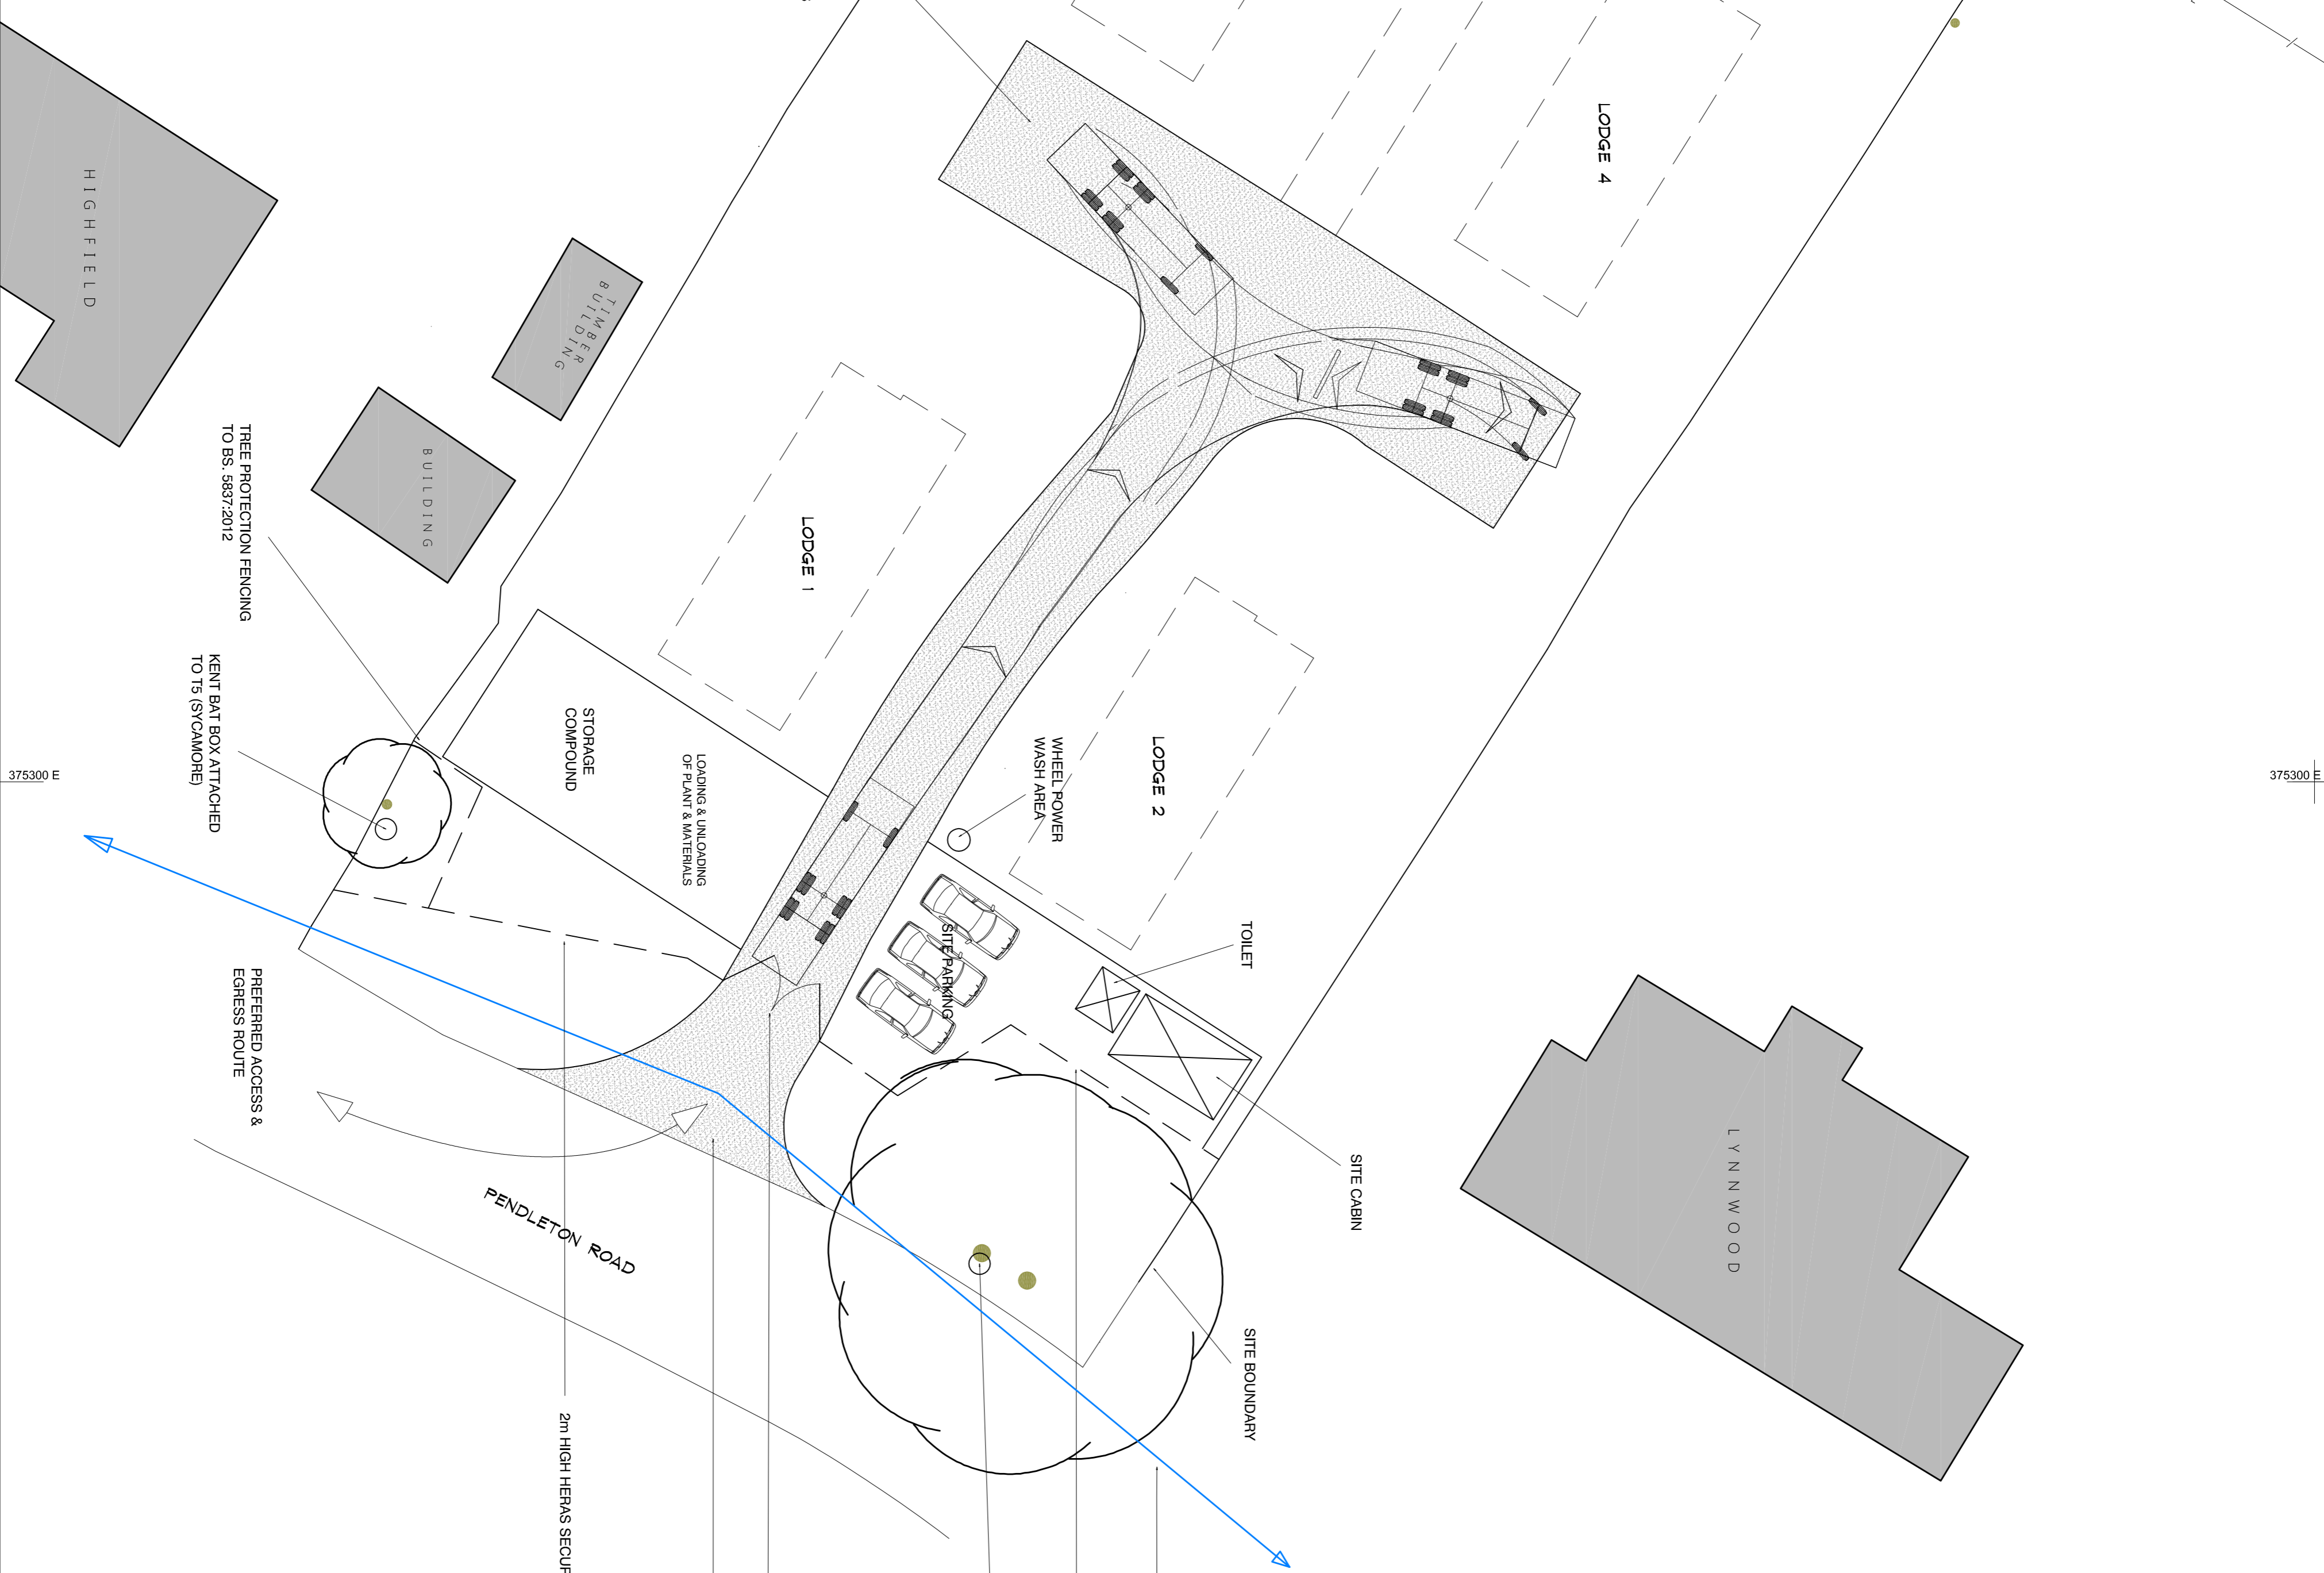


136-25  
136-49  
POST & MESH BAY FENCE

ACCESS TO ADJACENT FIELD TO BE MAINTAINED THROUGHOUT CONSTRUCTION

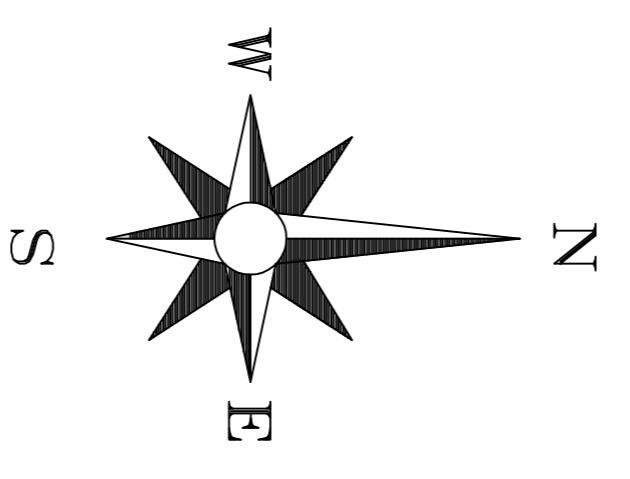

VISIBILITY SPLAY TO BE MAINTAINED THROUGHOUT CONSTRUCTION WORKS

TREE PROTECTION FENCING TO BS. 5837:2012

KENT BAT BOX ATTACHED TO T1 (SYCAMORE)

NEW CONSTRUCTION SITE ACCESS TO BE FORMED WITH 300mm SUB-BASE AND 70mm BASE LAYER

2m HIGH HERAS SECURITY GATES

2m HIGH HERAS SECURITY FENCING

PENDLETON ROAD

PREFERRED ACCESS & EGRESS ROUTE

TREE PROTECTION FENCING TO BS. 5837:2012

KENT BAT BOX ATTACHED TO T5 (SYCAMORE)

**adm design**

Royds House, Harden Road, Kettlewell, Barnardswick, BB9 6TS  
Tel : 07931 557214 Email: adm@admdesign.co.uk or adm@adm.com

Scale(s) 1:200 @ A1 Date OCTOBER 2021

Drawing no. ADM/TKORANS/JP Rev.

**LOGISTICS PLAN**

Client: MRS. L. SAGAR

Project: PROPOSED HOLIDAY LODGE DEVELOPMENT LAND AT TORANS FARM, PENDLETON RD, WISWELL

Drawing

Revisions