


Peter Hitchen Architects

Marathon House
The Sidings Business Park
Whalley, BB7 9SE

01254 823 885

www.peterhitchenarchitects.co.uk

NOTES:

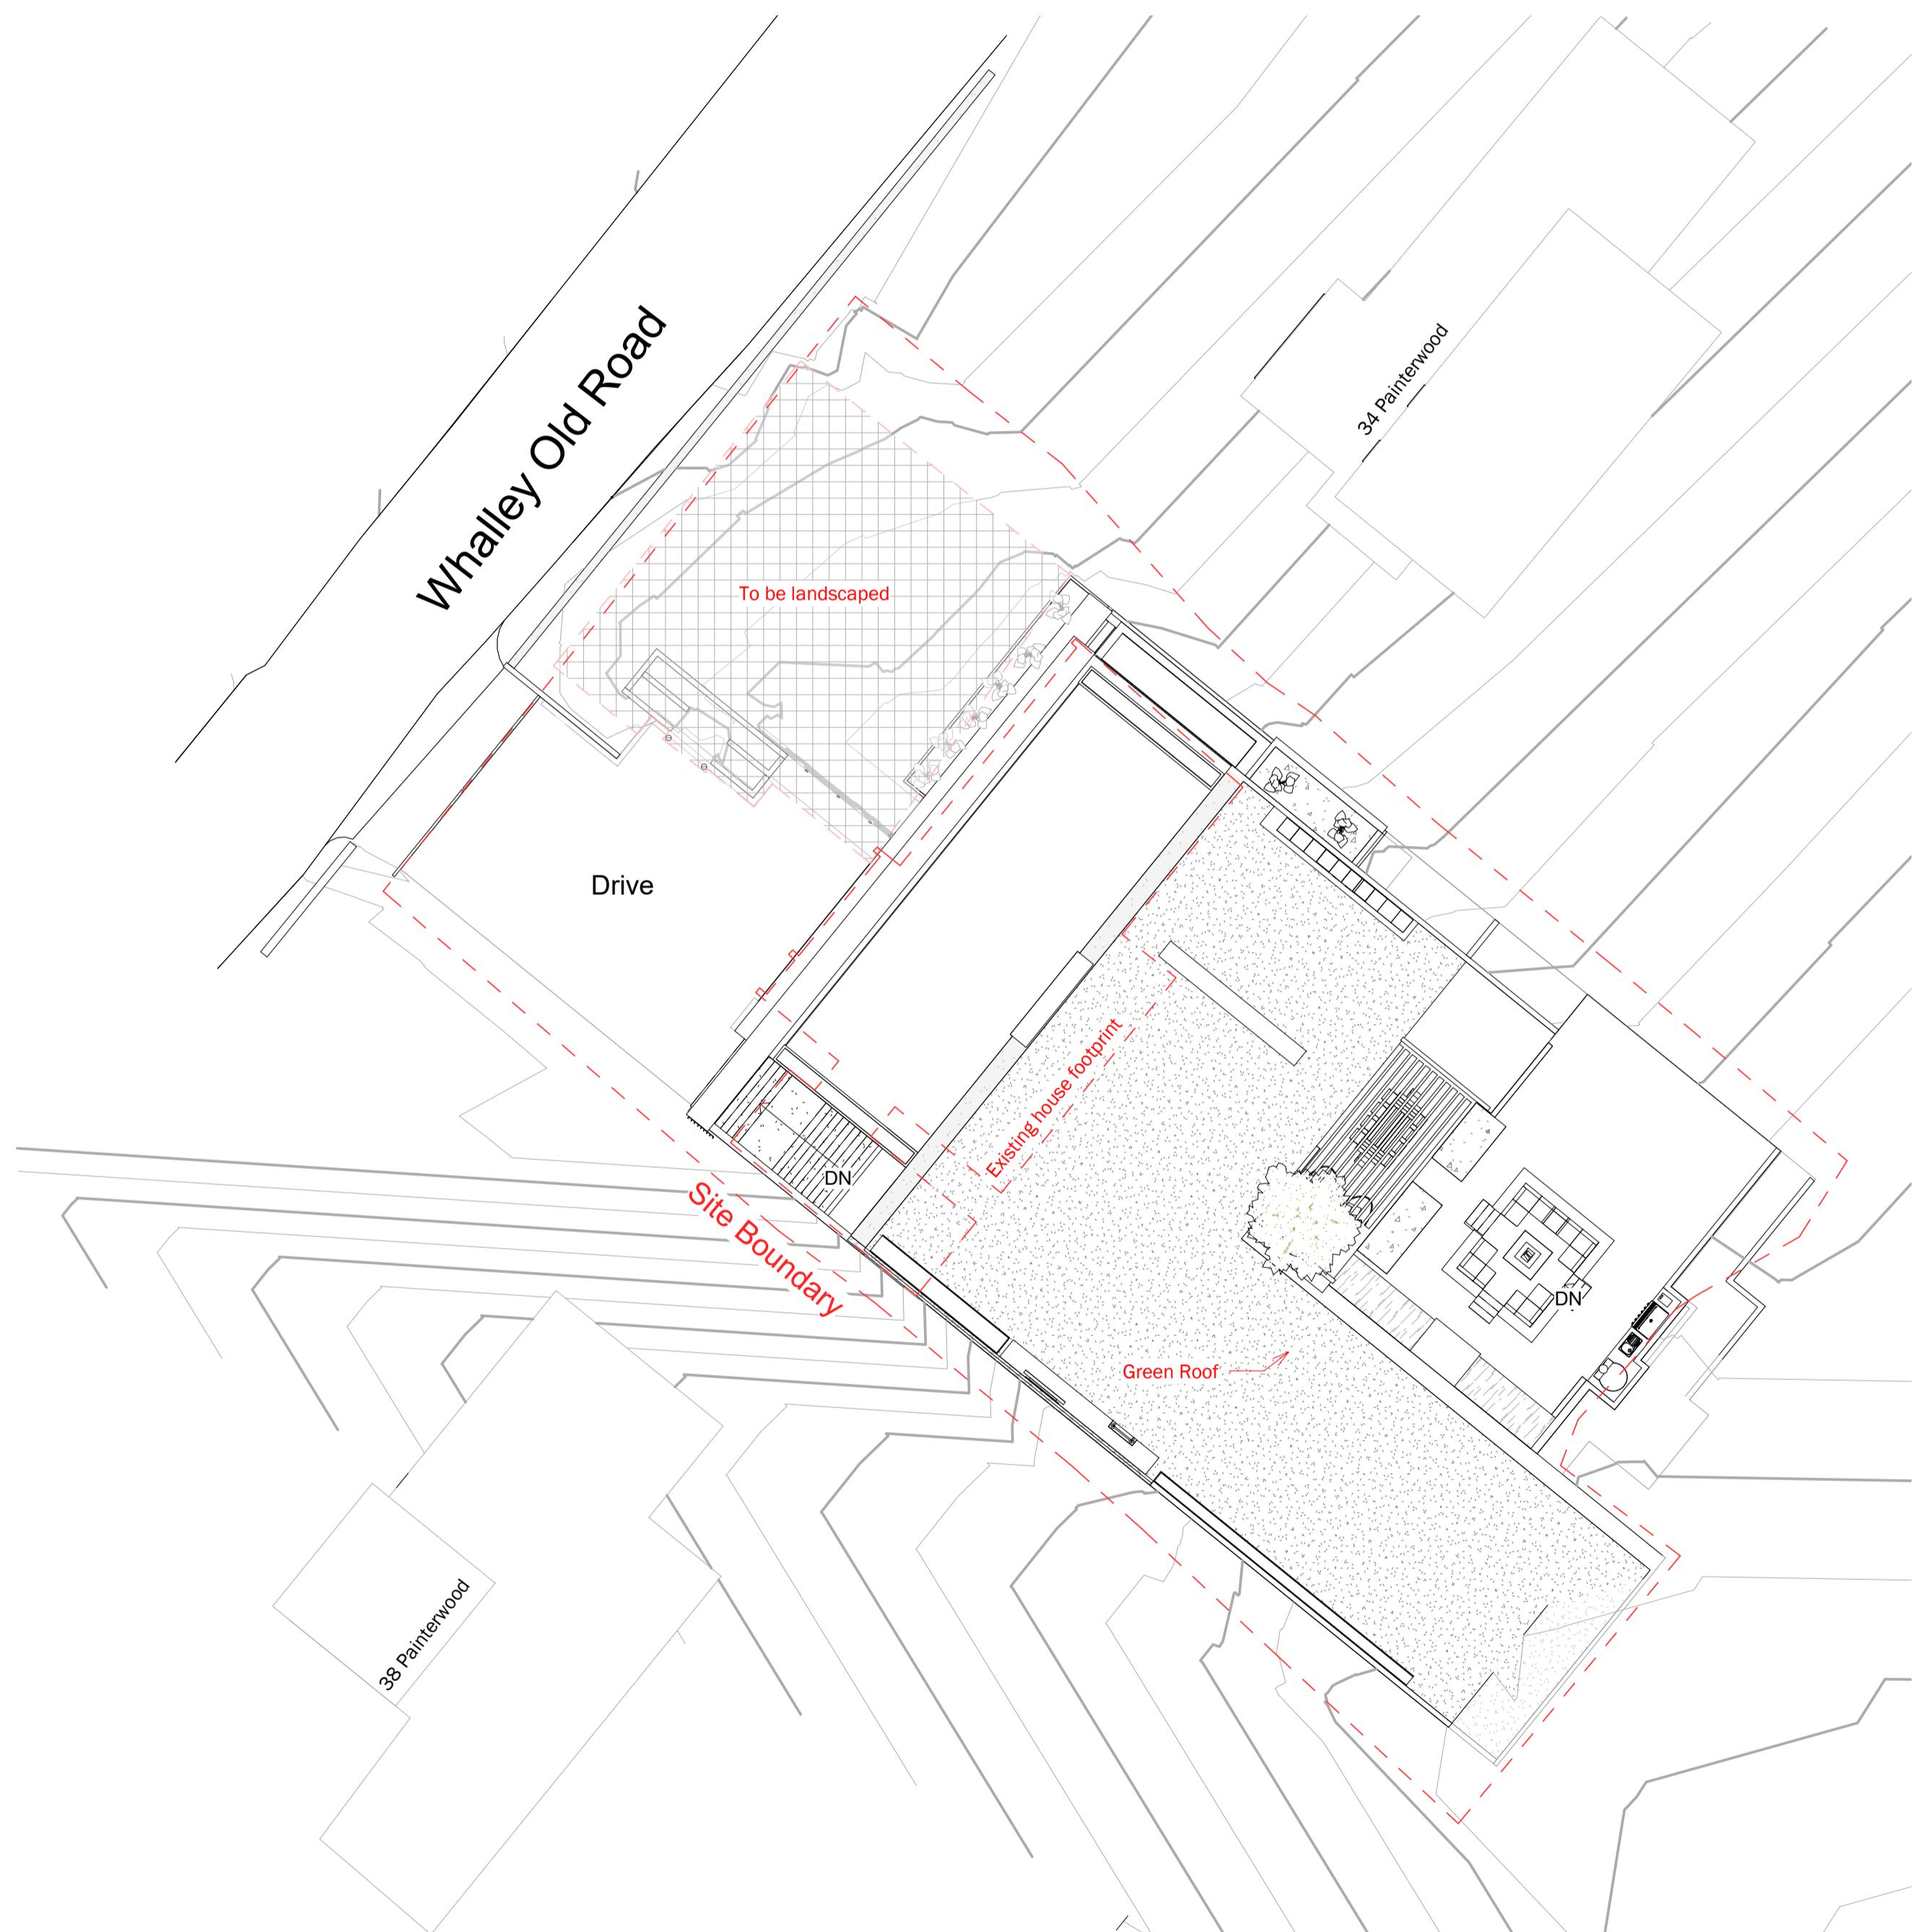

CLIENT:

PROJECT:

Proposed replacement dwelling at 36 Painterwood, Billington

SHEET: **PROPOSED SITE
PLAN**

Project number PHA/576

Date 01/11/2021

Drawn by .ID

Checked by **PH**

Λ1.5

ANSWER

1 : 200

Sheet 320

A1.5