




Legend

- Red Line Boundary
- Schwegler TP24 Nest Brick
- ◆ Schwegler TP25 Swift Nest Brick
- ▣ Schwegler 1FR Bat Tube
- ◆ Schwegler SP1 House Sparrow Terrace

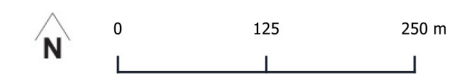

Project	Land East of Chipping Lane, Longridge
Drawing Title	Location and specifications of Bird and Bat Boxes to be installed
Scale	As Shown (Approximate)
Drawing No.	11319/P08a
Date	February 2022
Checked	DP/JM



3 Jordan Street, Deansgate, Manchester, M15 4PY
 T: 0161 236 8367 E: info@tylgrange.co.uk W: www.tylgrange.co.uk