

Figure E.3 Peak levels at cross section CS03

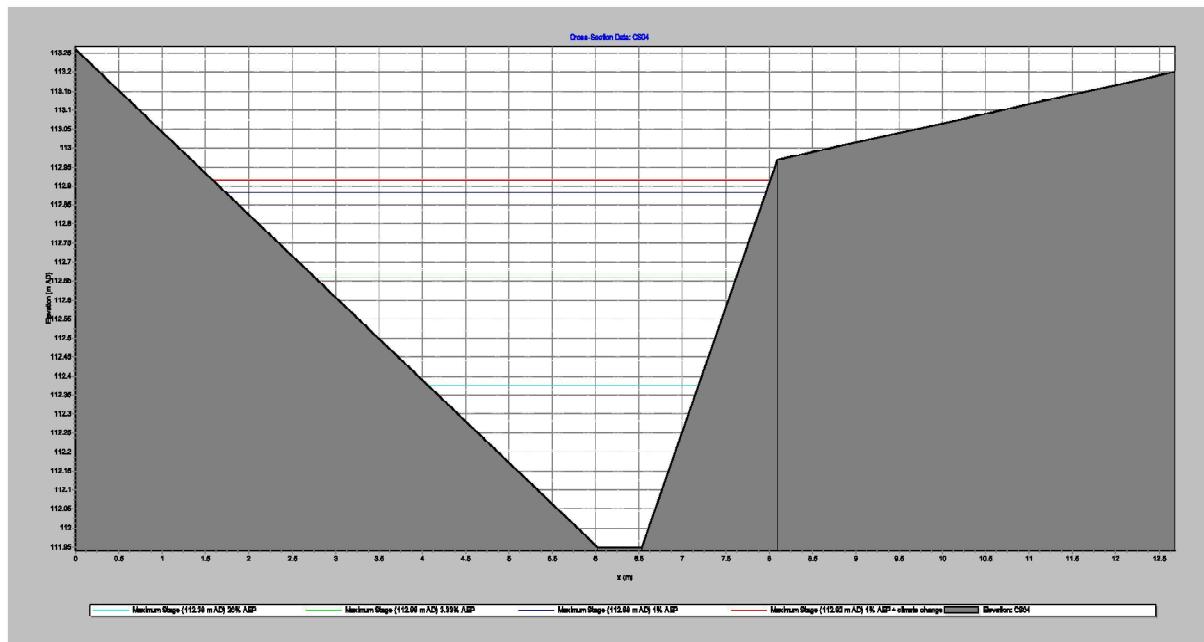


Figure E.4 Peak levels at cross section CS04

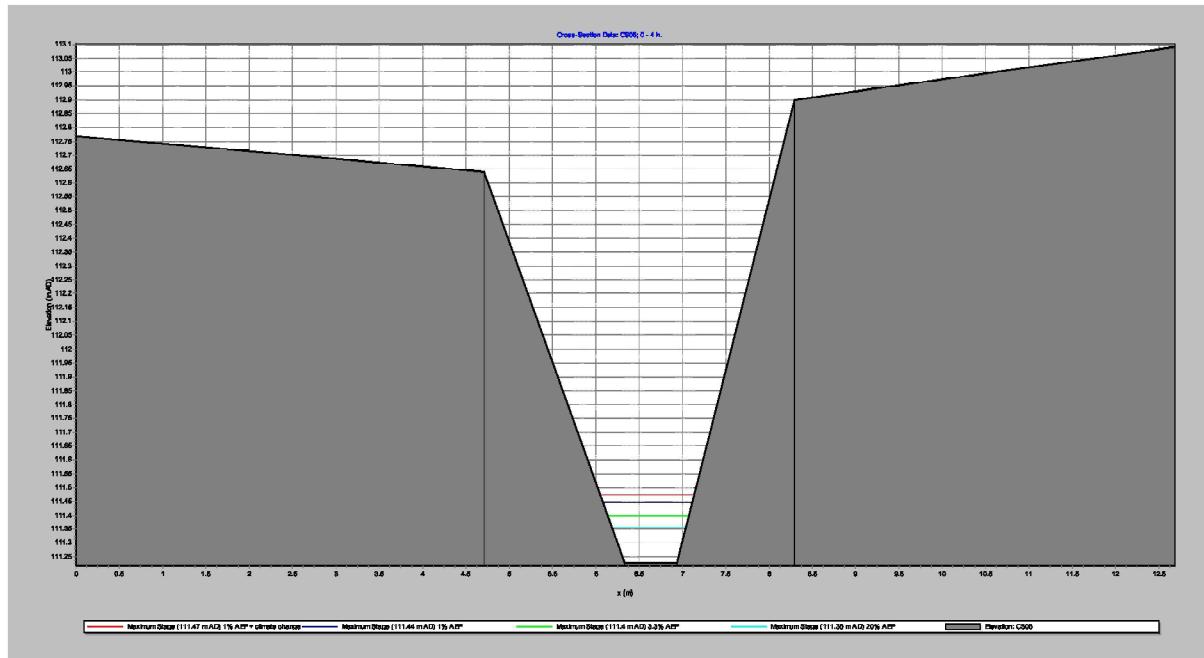


Figure E.5 Peak levels at cross section CS05

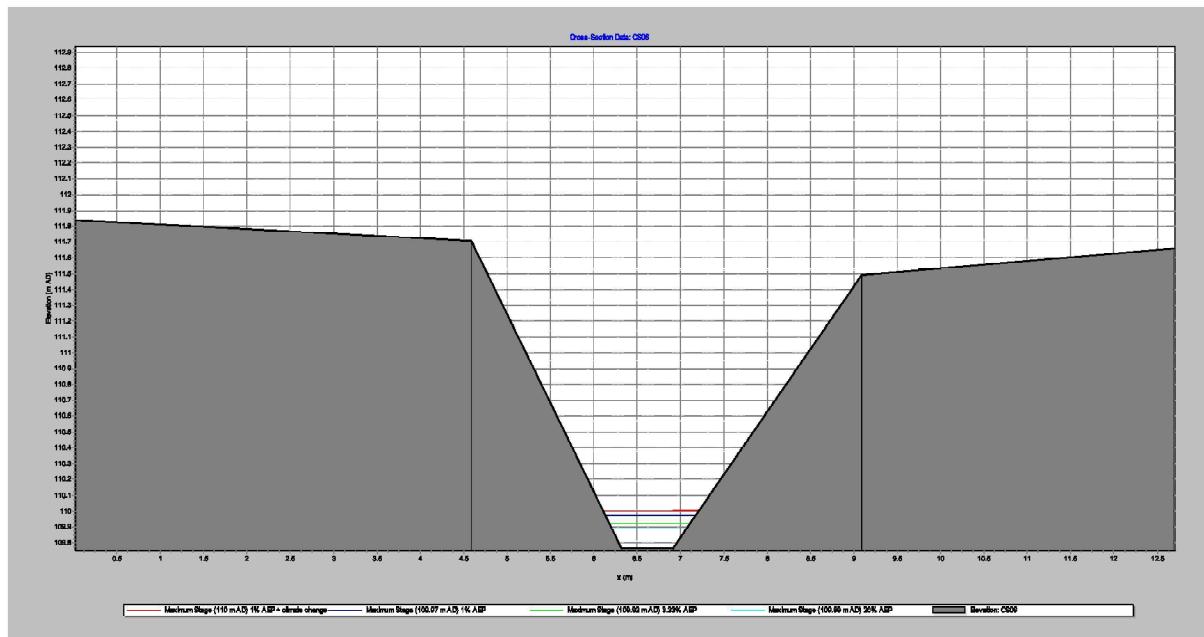


Figure E.6 Peak levels at cross section CS06

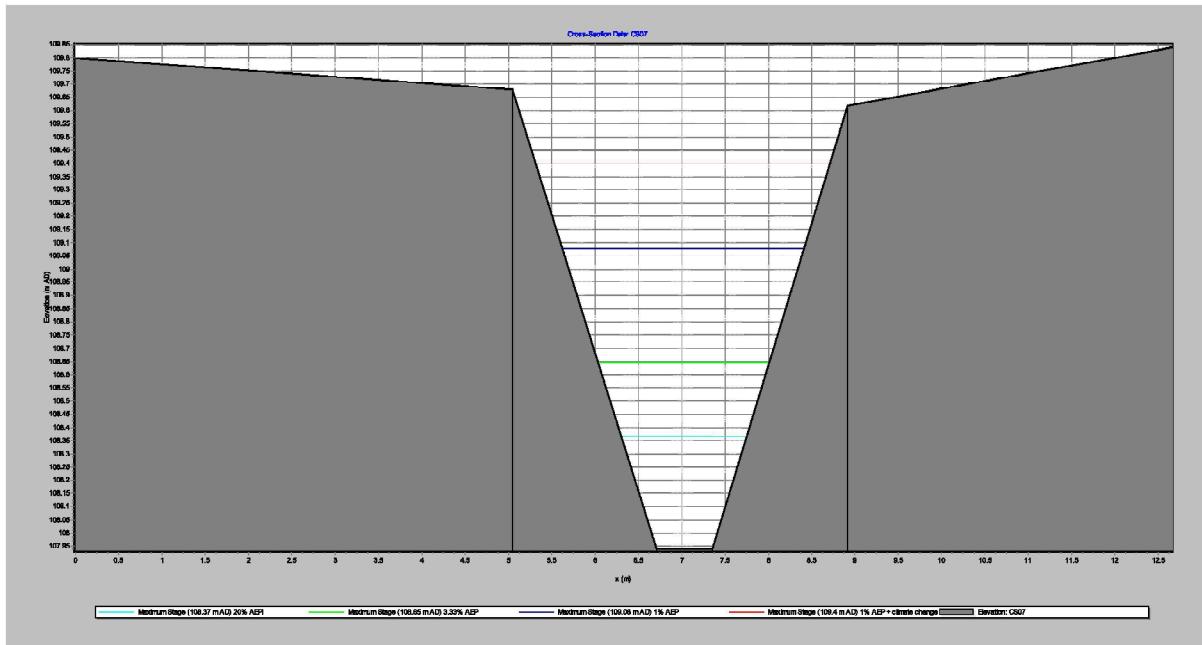


Figure E.7 Peak levels at cross section CS07

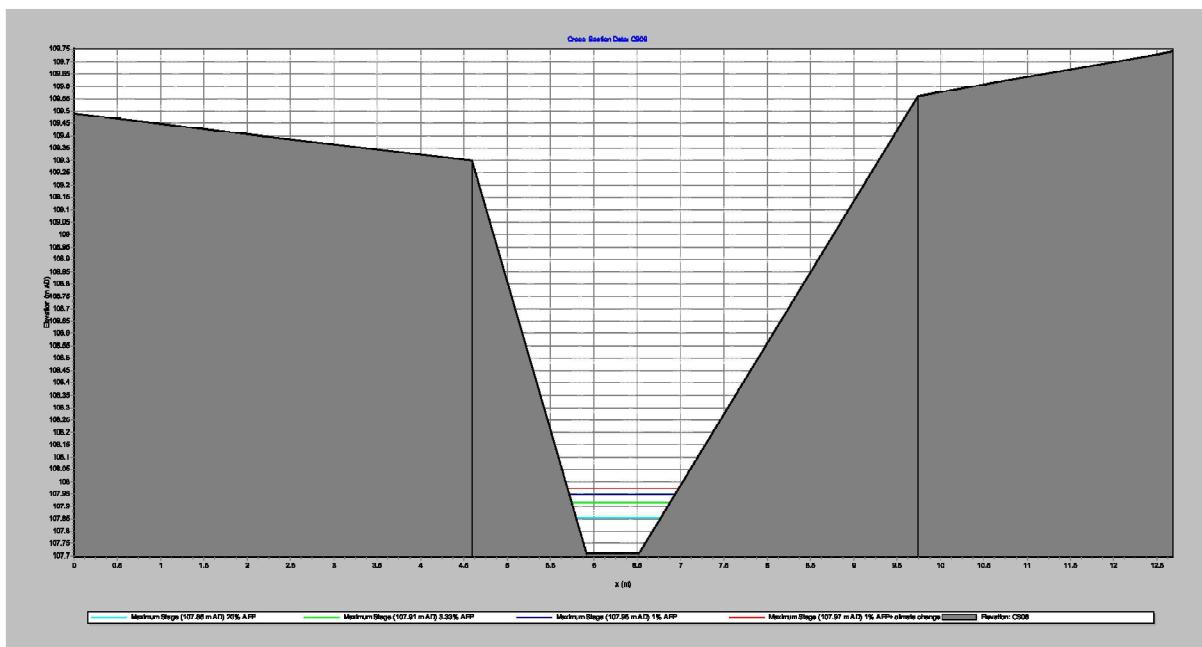


Figure E.8 Peak levels at cross section CS08

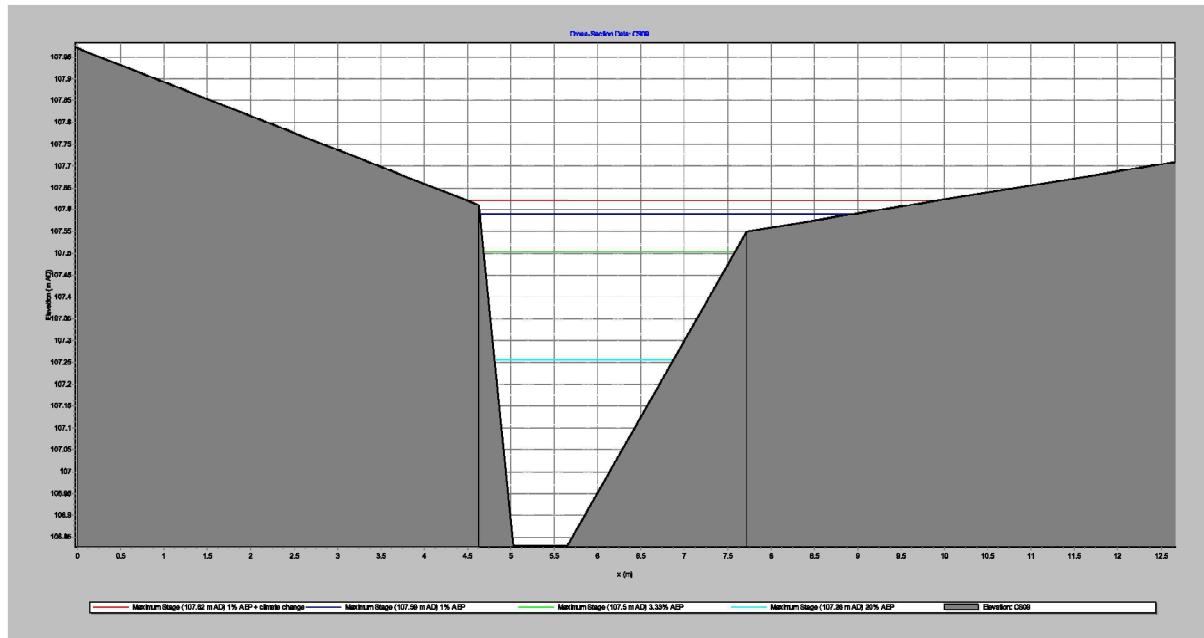


Figure E.9 Peak levels at cross section CS09

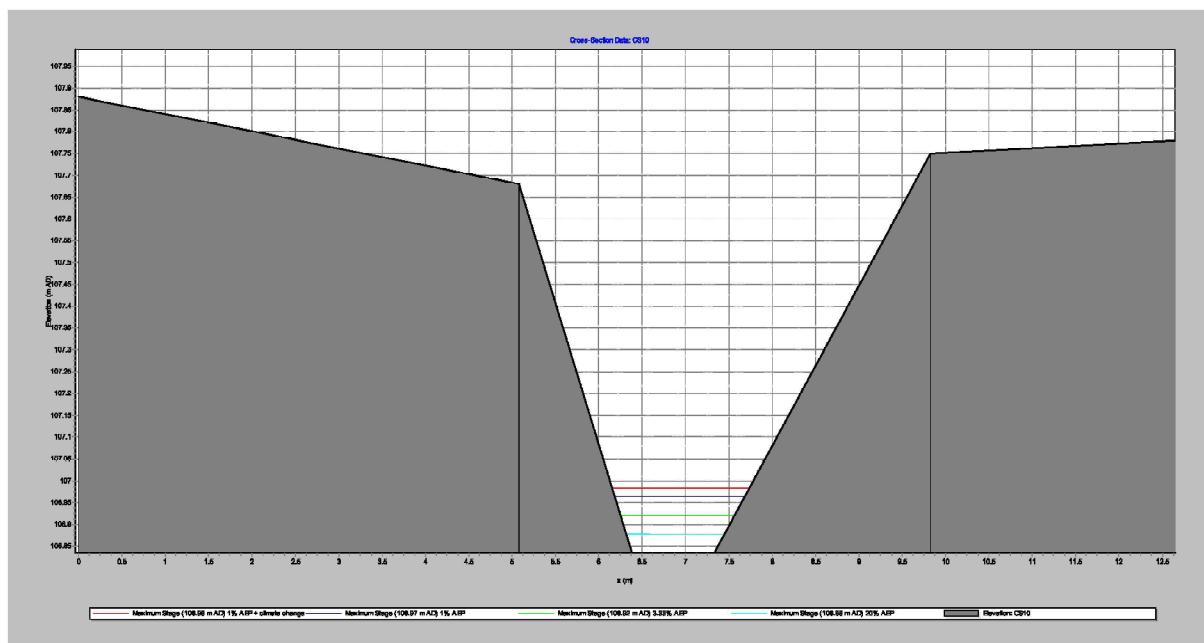


Figure E.10 Peak levels at cross section CS10

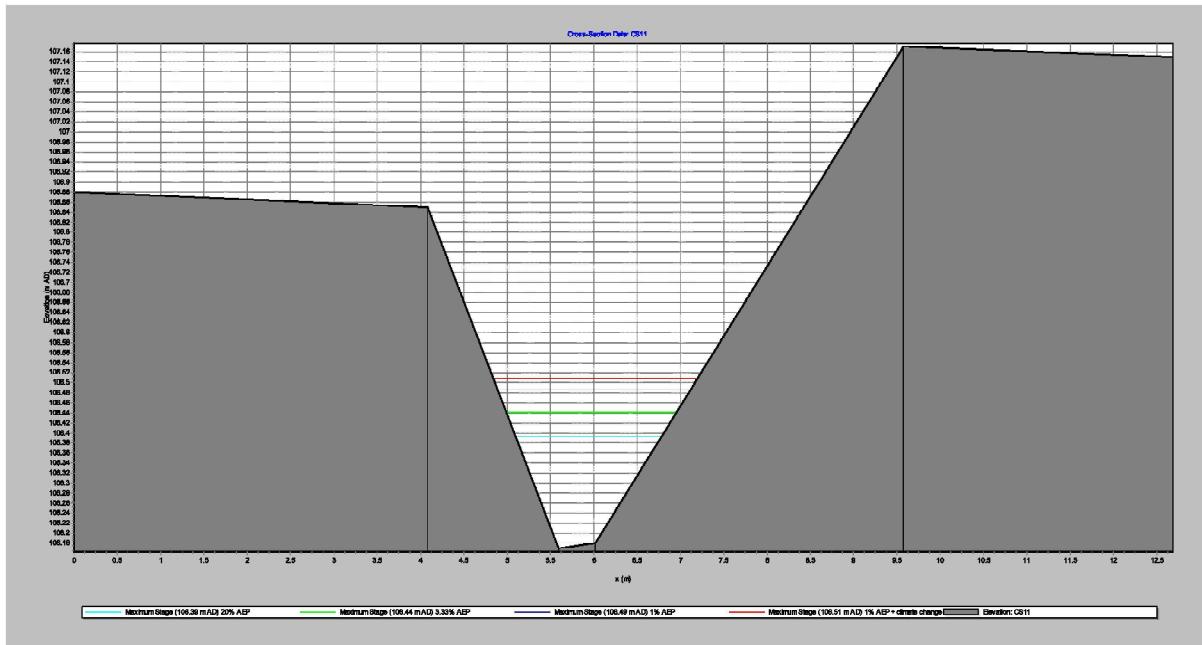


Figure E.11 Peak levels at cross section CS11

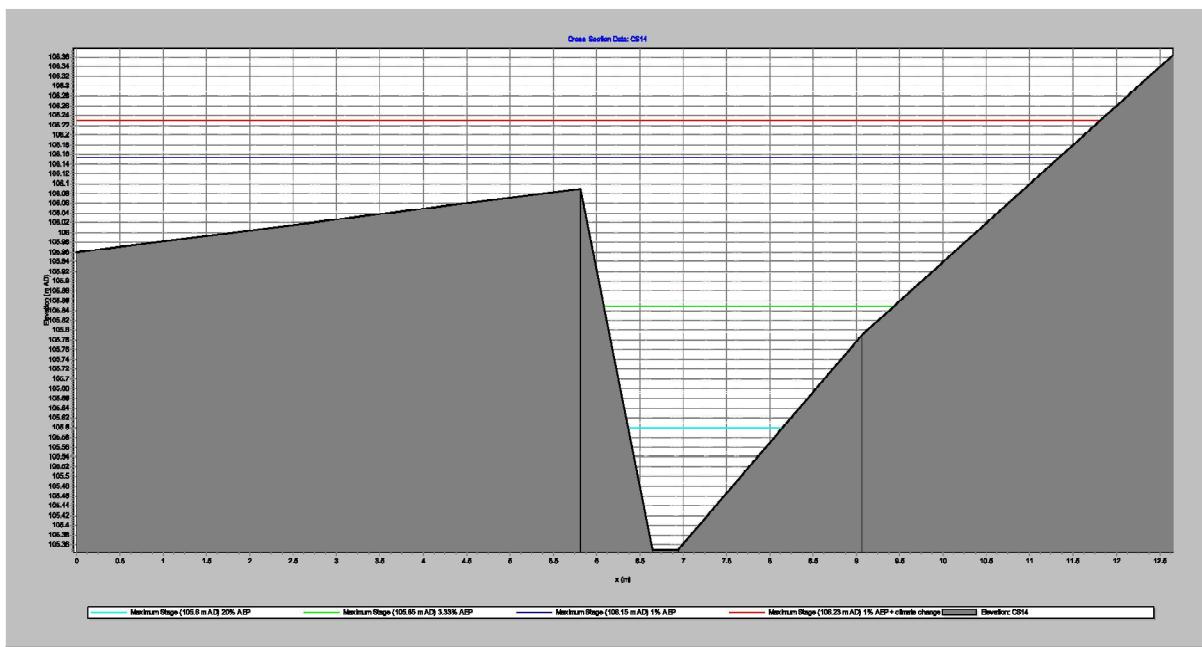


Figure E.12 Peak levels at cross section CS14

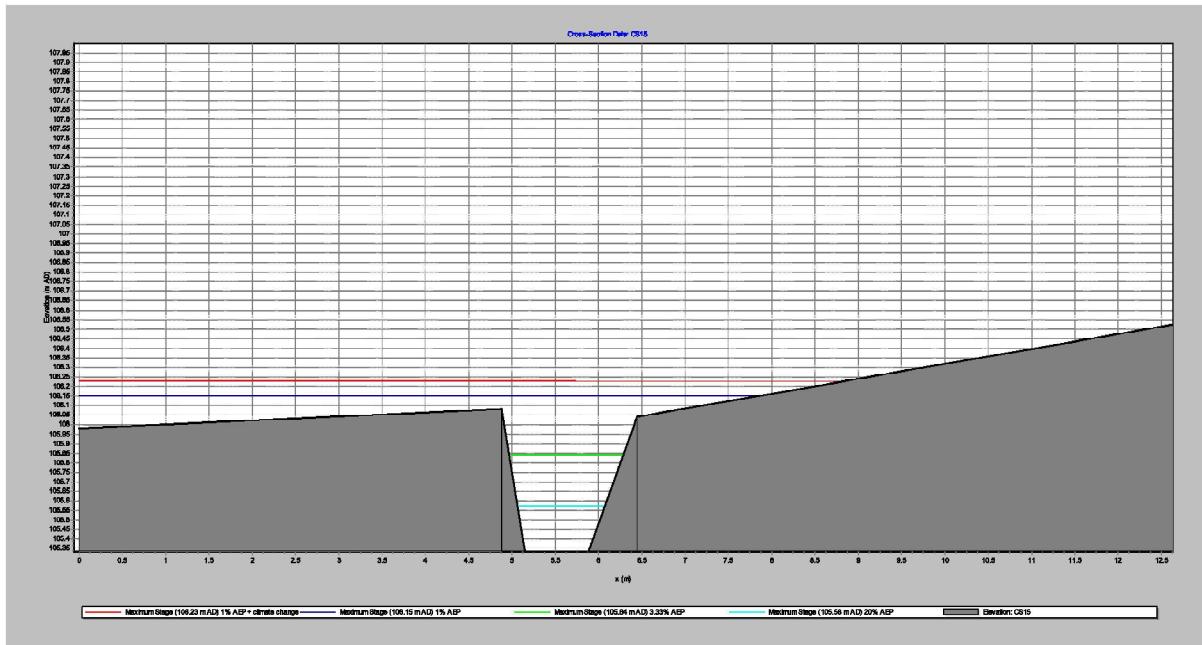


Figure E.13 Peak levels at cross section CS15

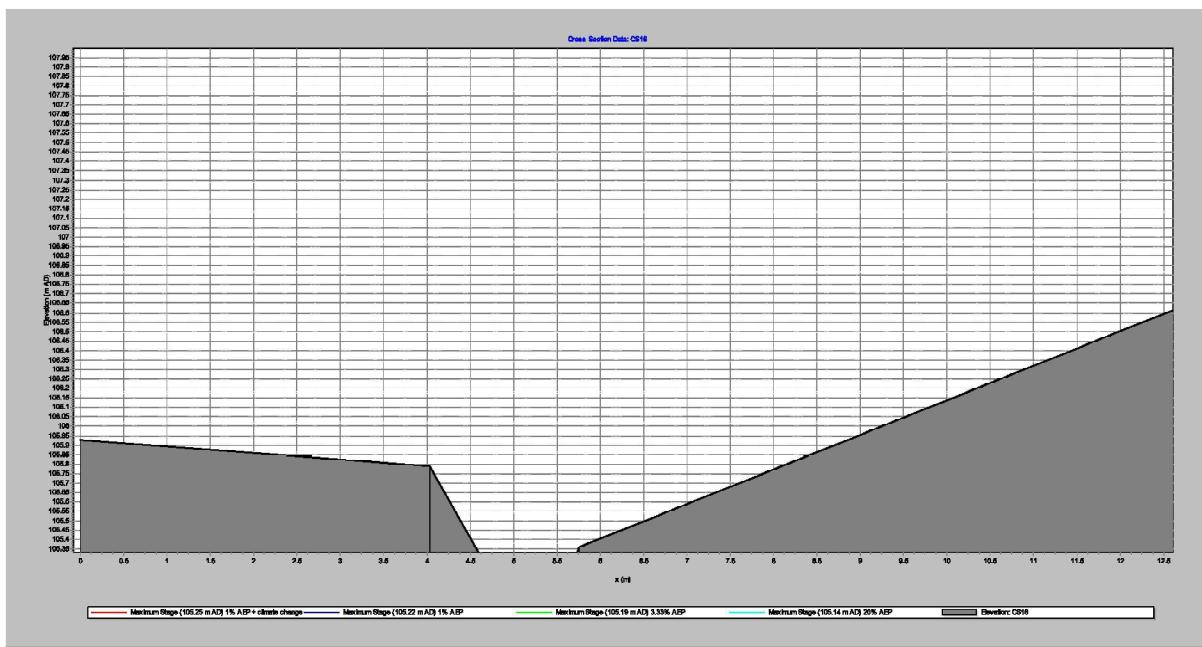


Figure E.14 Peak levels at cross section CS16

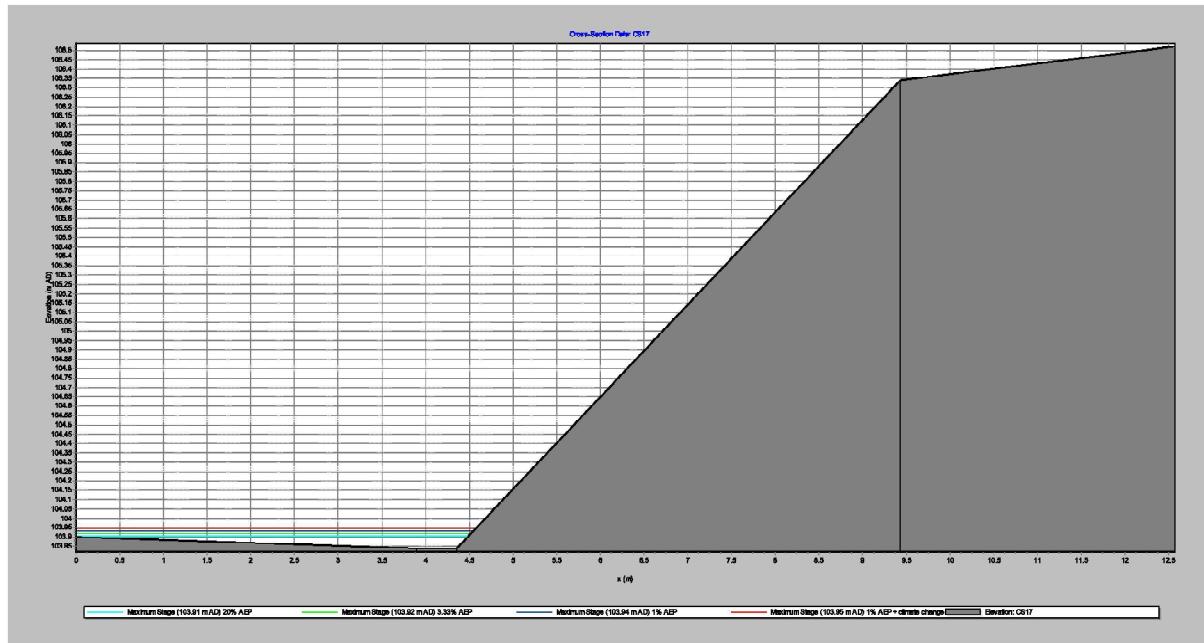


Figure E.15 Peak levels at cross section CS17

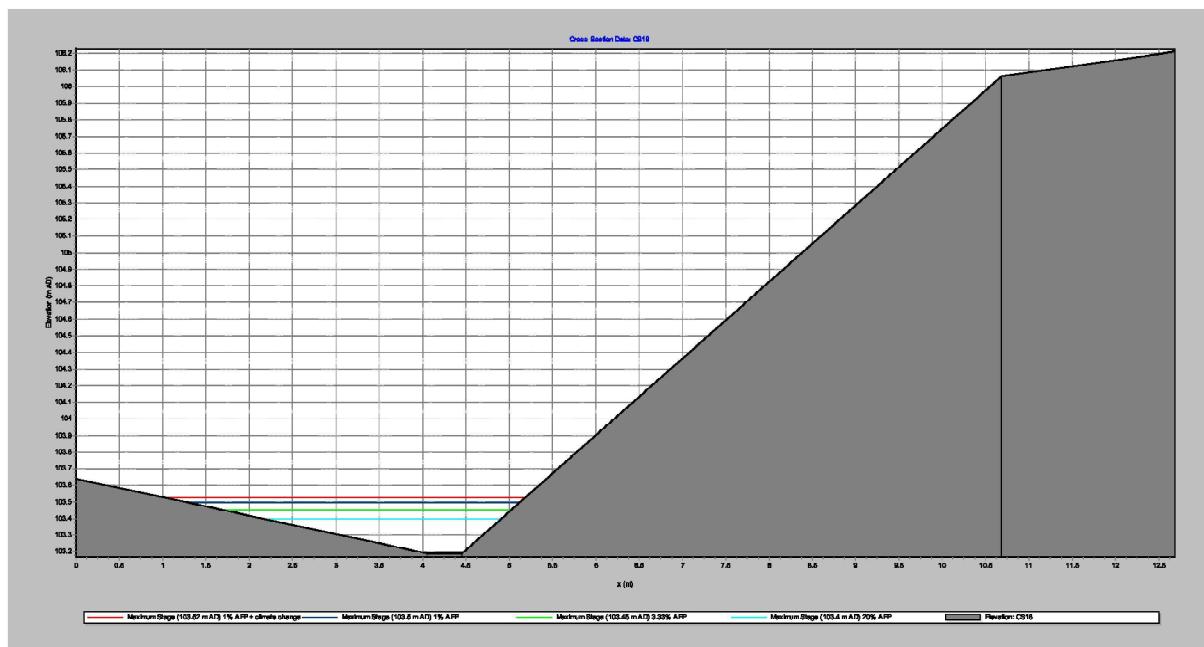


Figure E.16 Peak levels at cross section CS18

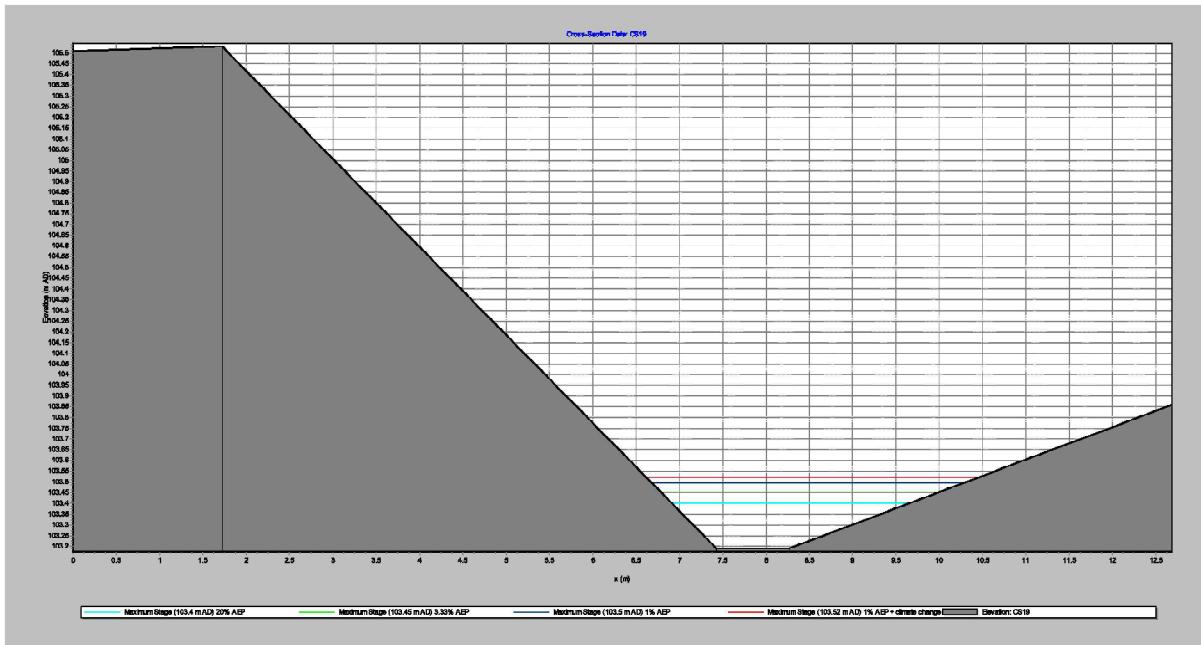


Figure E.17 Peak levels at cross section CS19

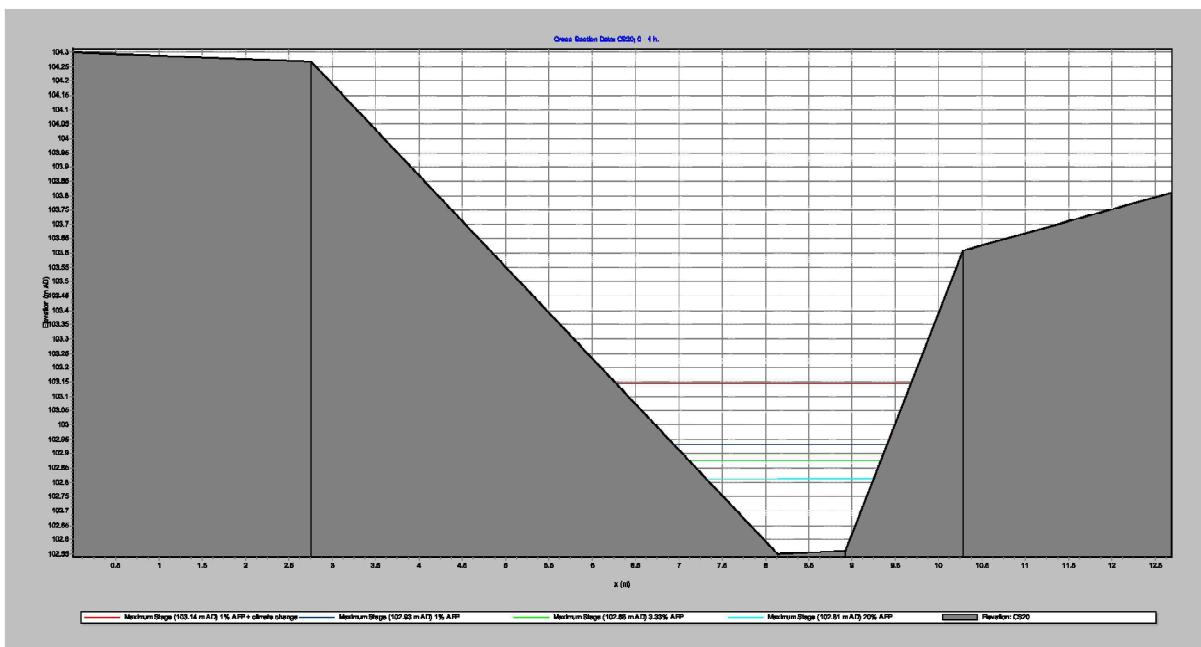


Figure E.18 Peak levels at cross section CS20

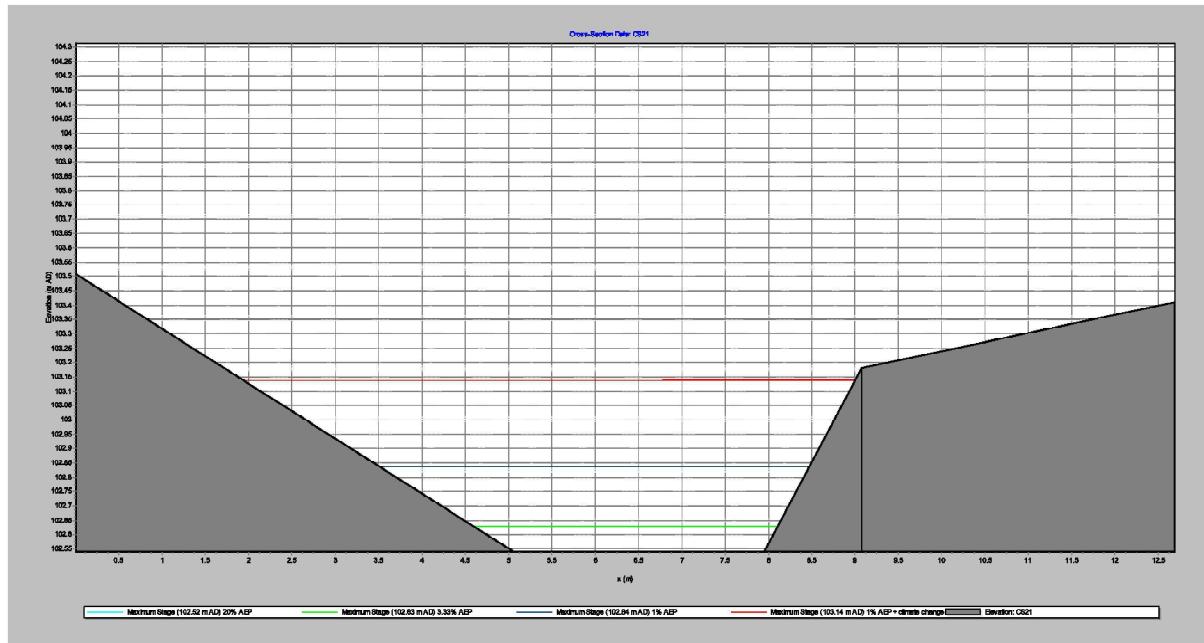


Figure E.19 Peak levels at cross section CS21

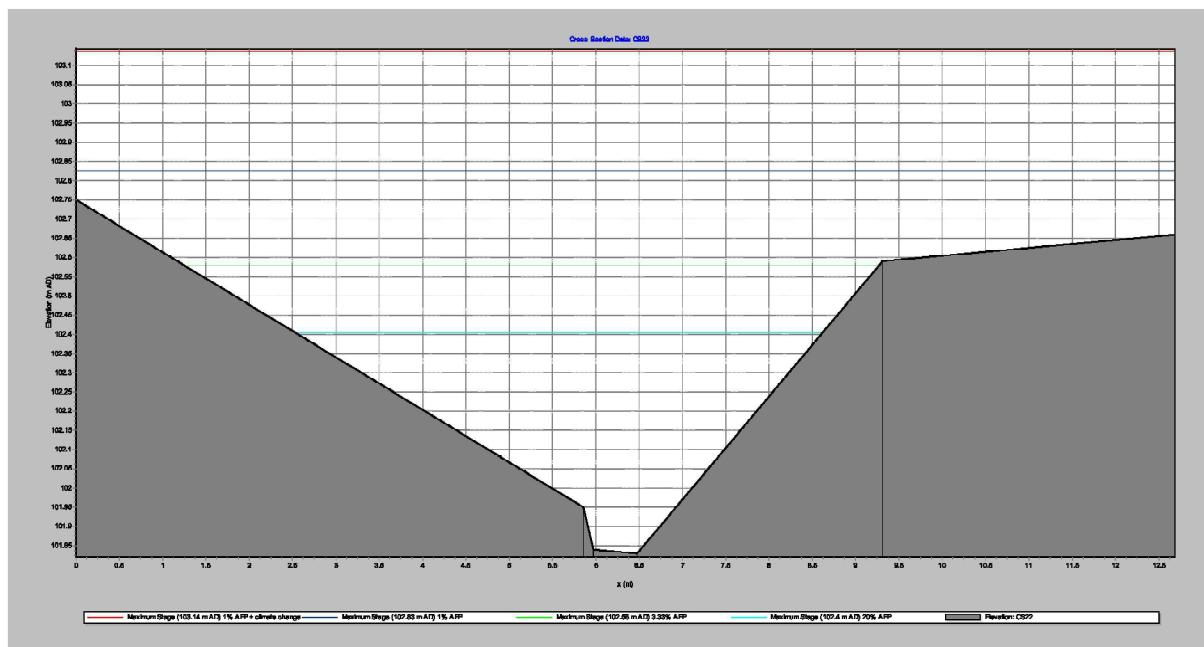


Figure E.20 Peak levels at cross section CS22

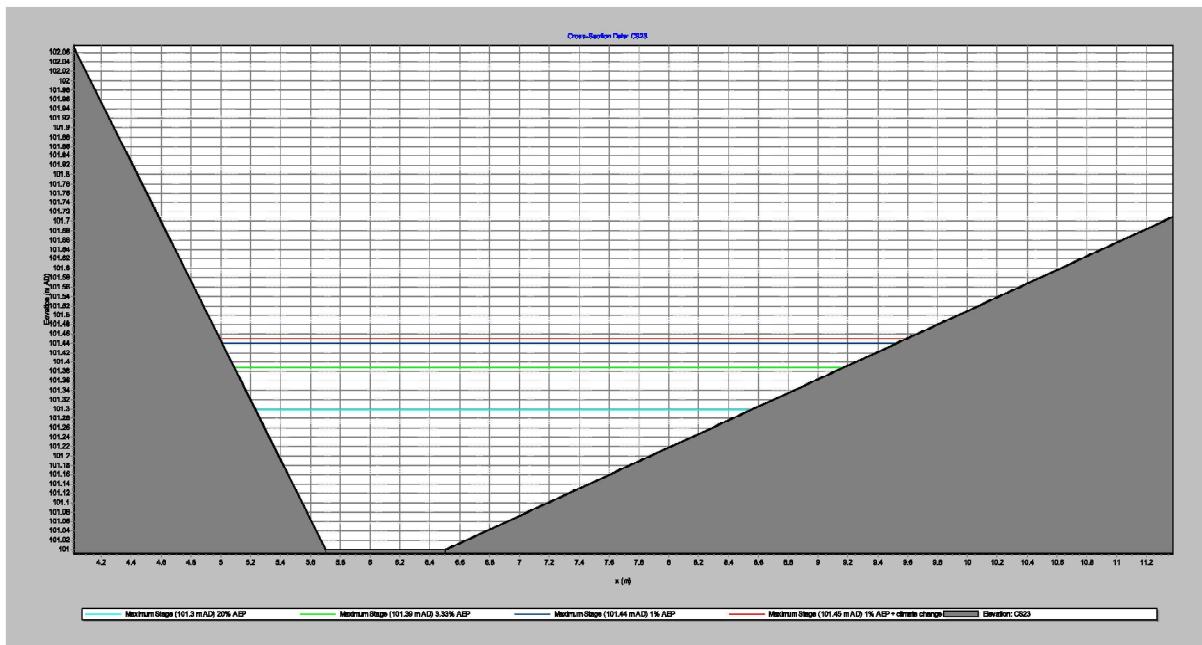


Figure E.21 Peak levels at cross section CS23

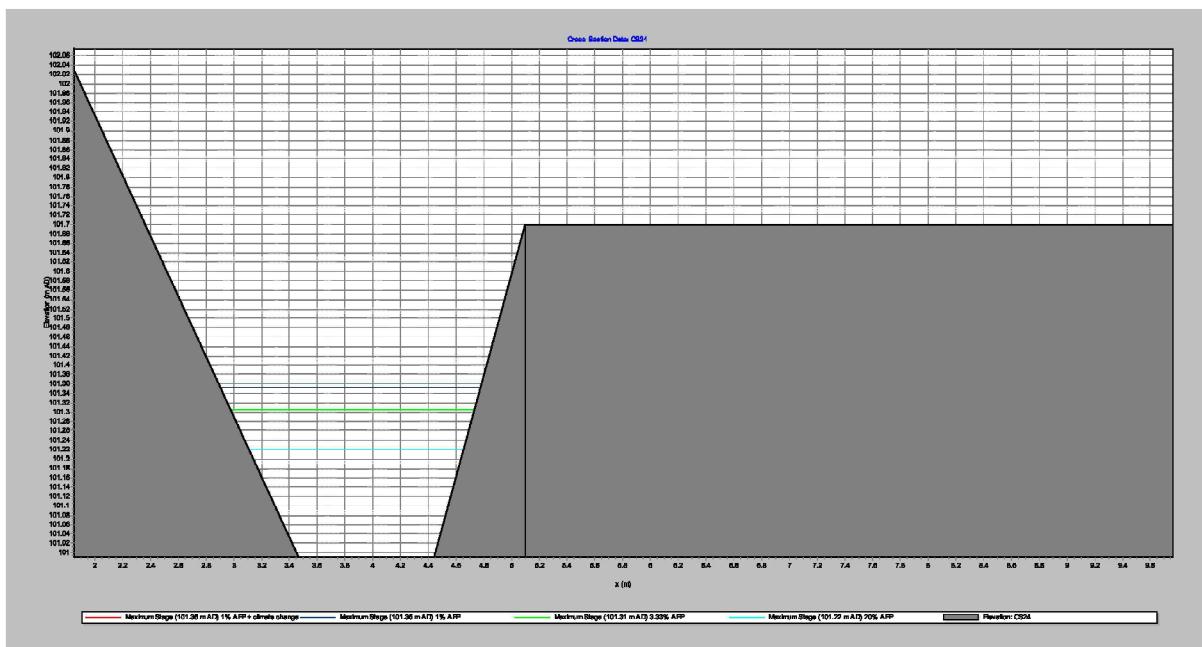


Figure E.22 Peak levels at cross section CS24

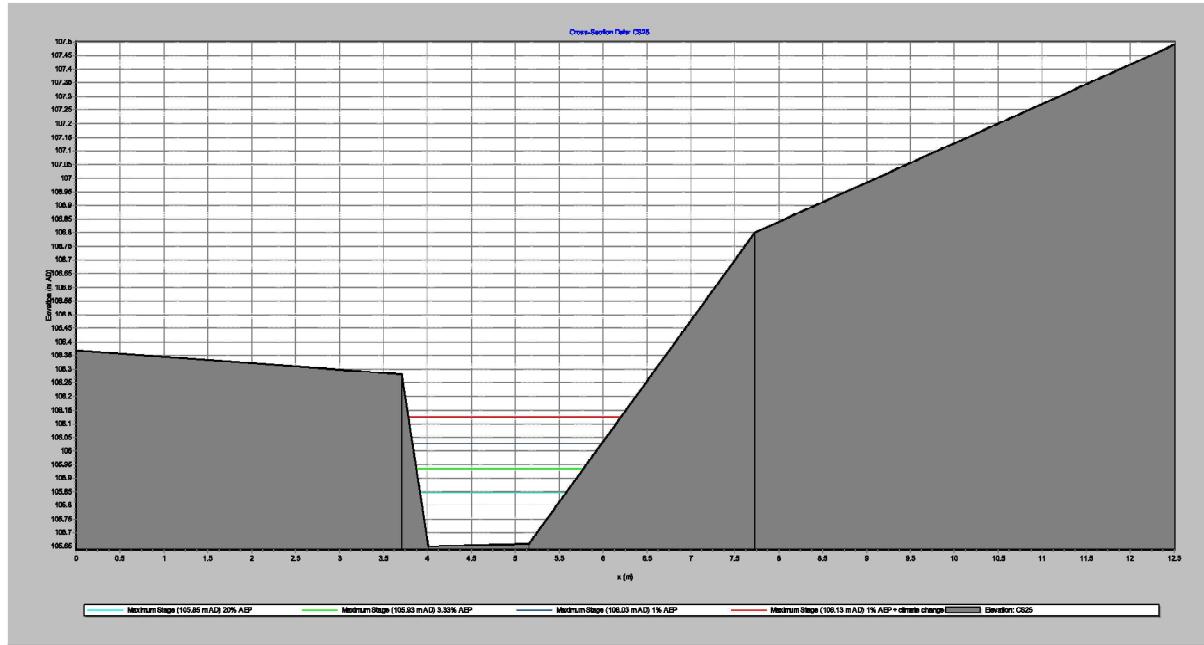


Figure E.23 Peak levels at cross section CS25

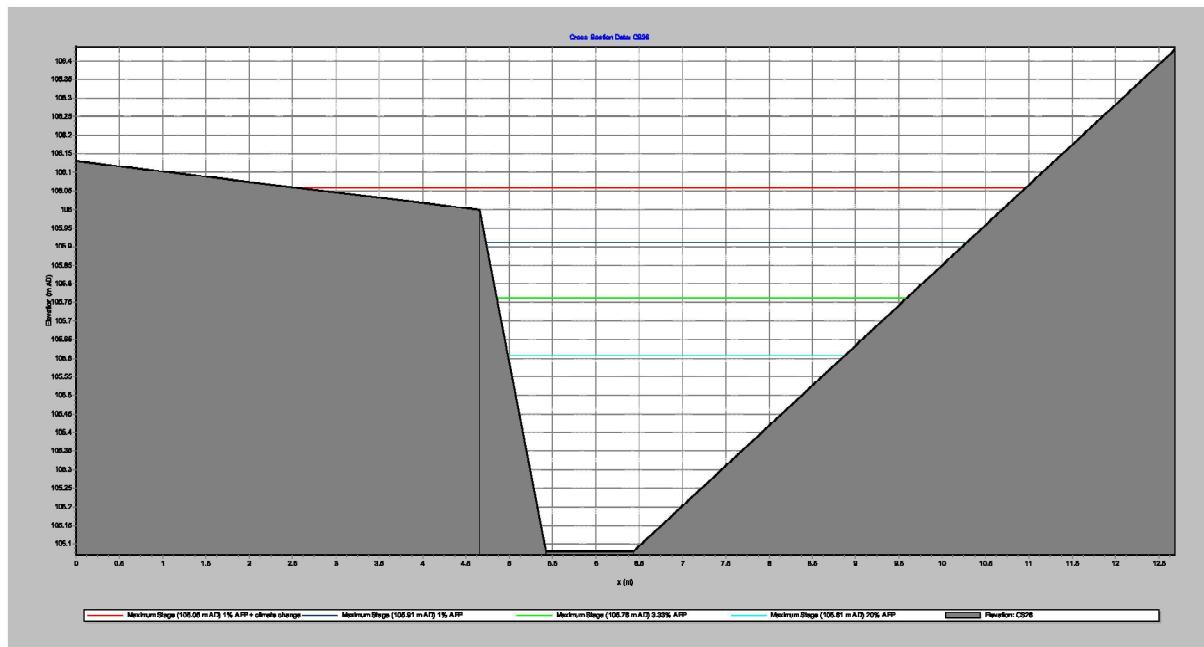


Figure E.24 Peak levels at cross section CS26

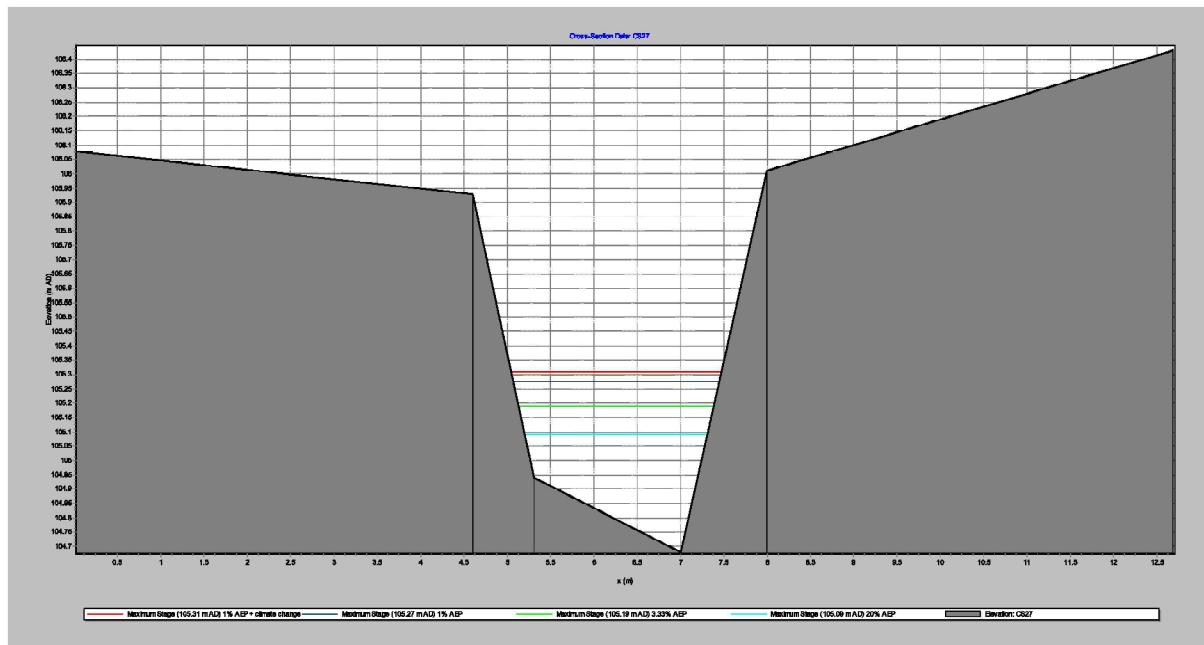


Figure E.25 Peak levels at cross section CS27

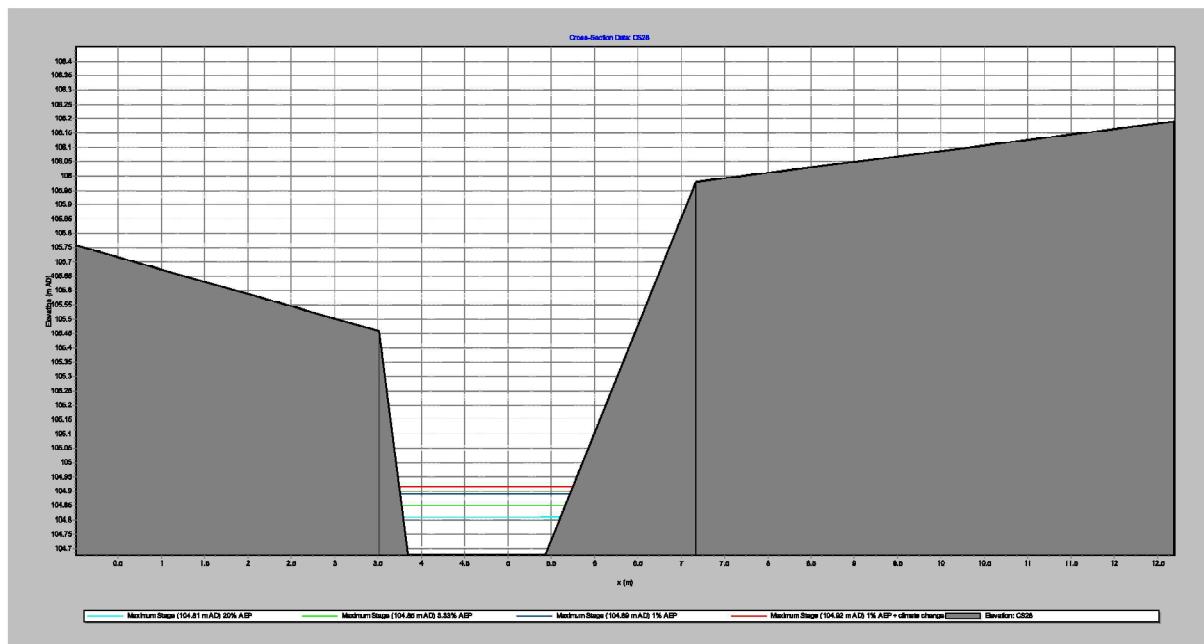


Figure E.26 Peak levels at cross section CS28

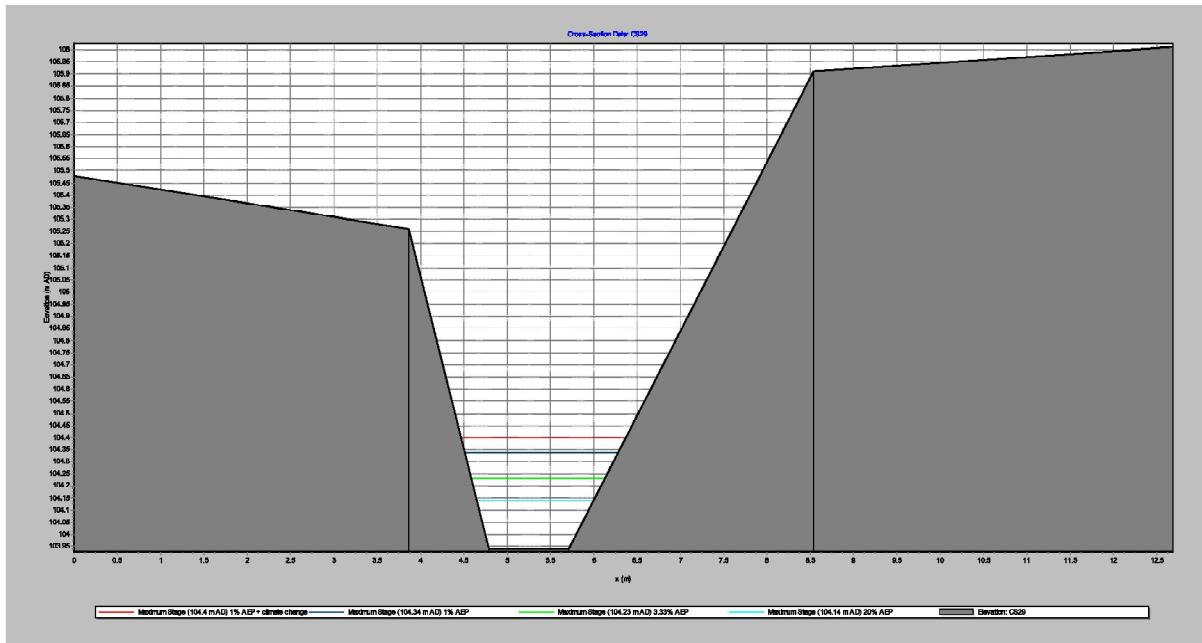


Figure E.27 Peak levels at cross section CS29

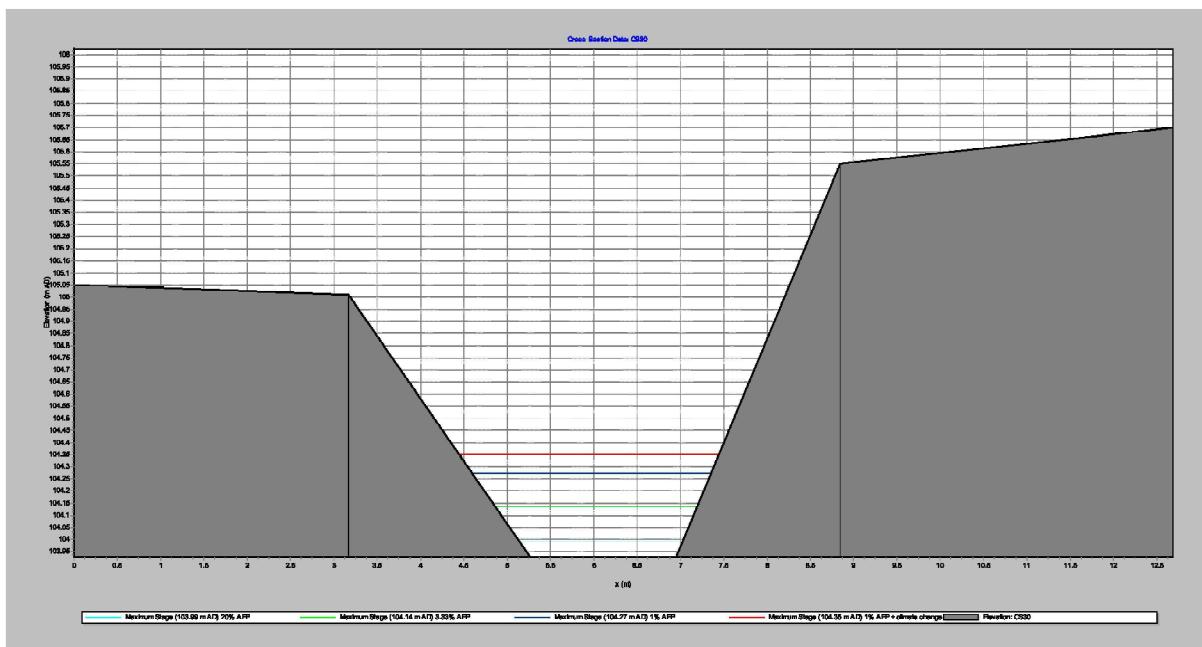


Figure E.28 Peak levels at cross section CS30

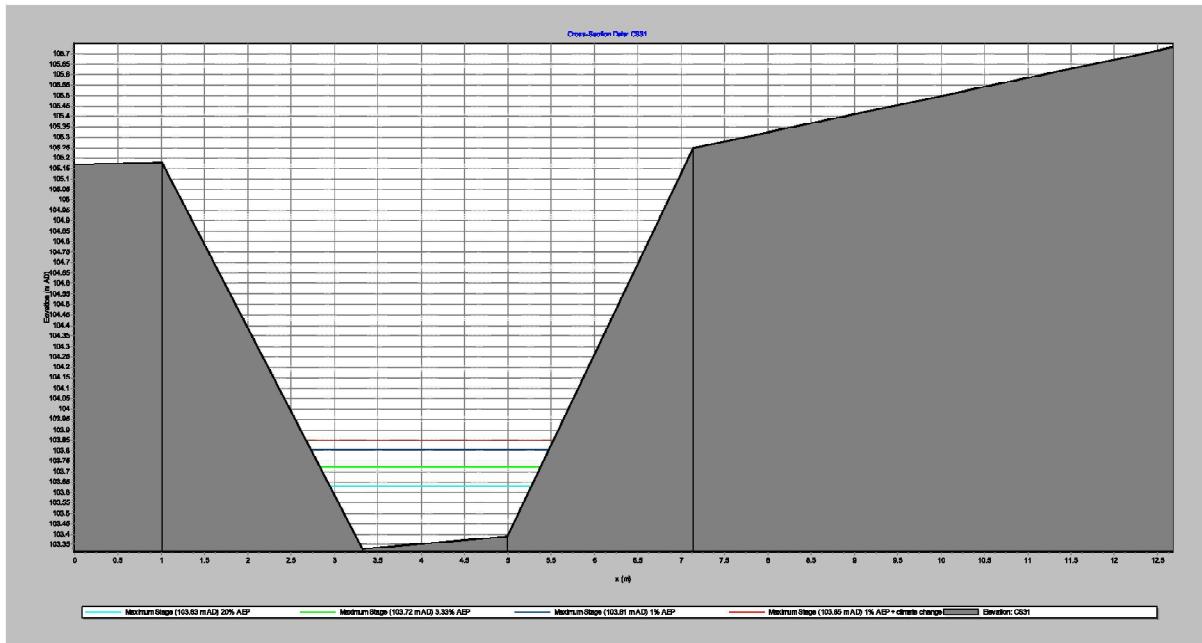


Figure E.29 Peak levels at cross section CS31

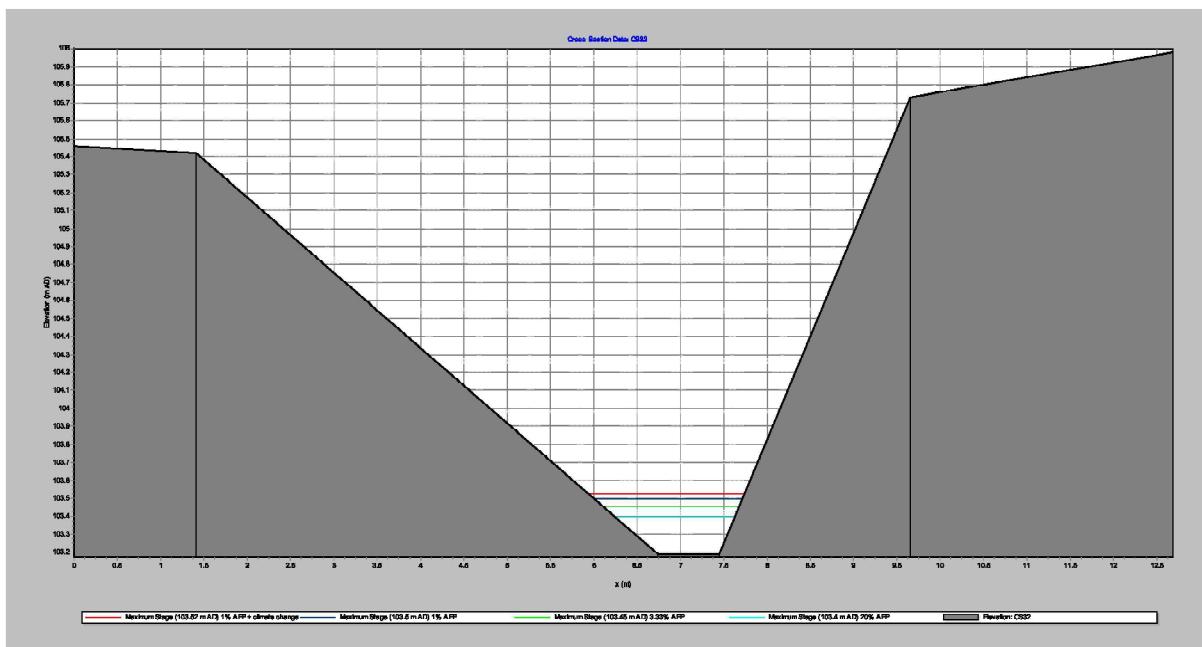


Figure E.30 Peak levels at cross section CS32

Land at Chipping Lane, Longridge
Hydraulic Assessment

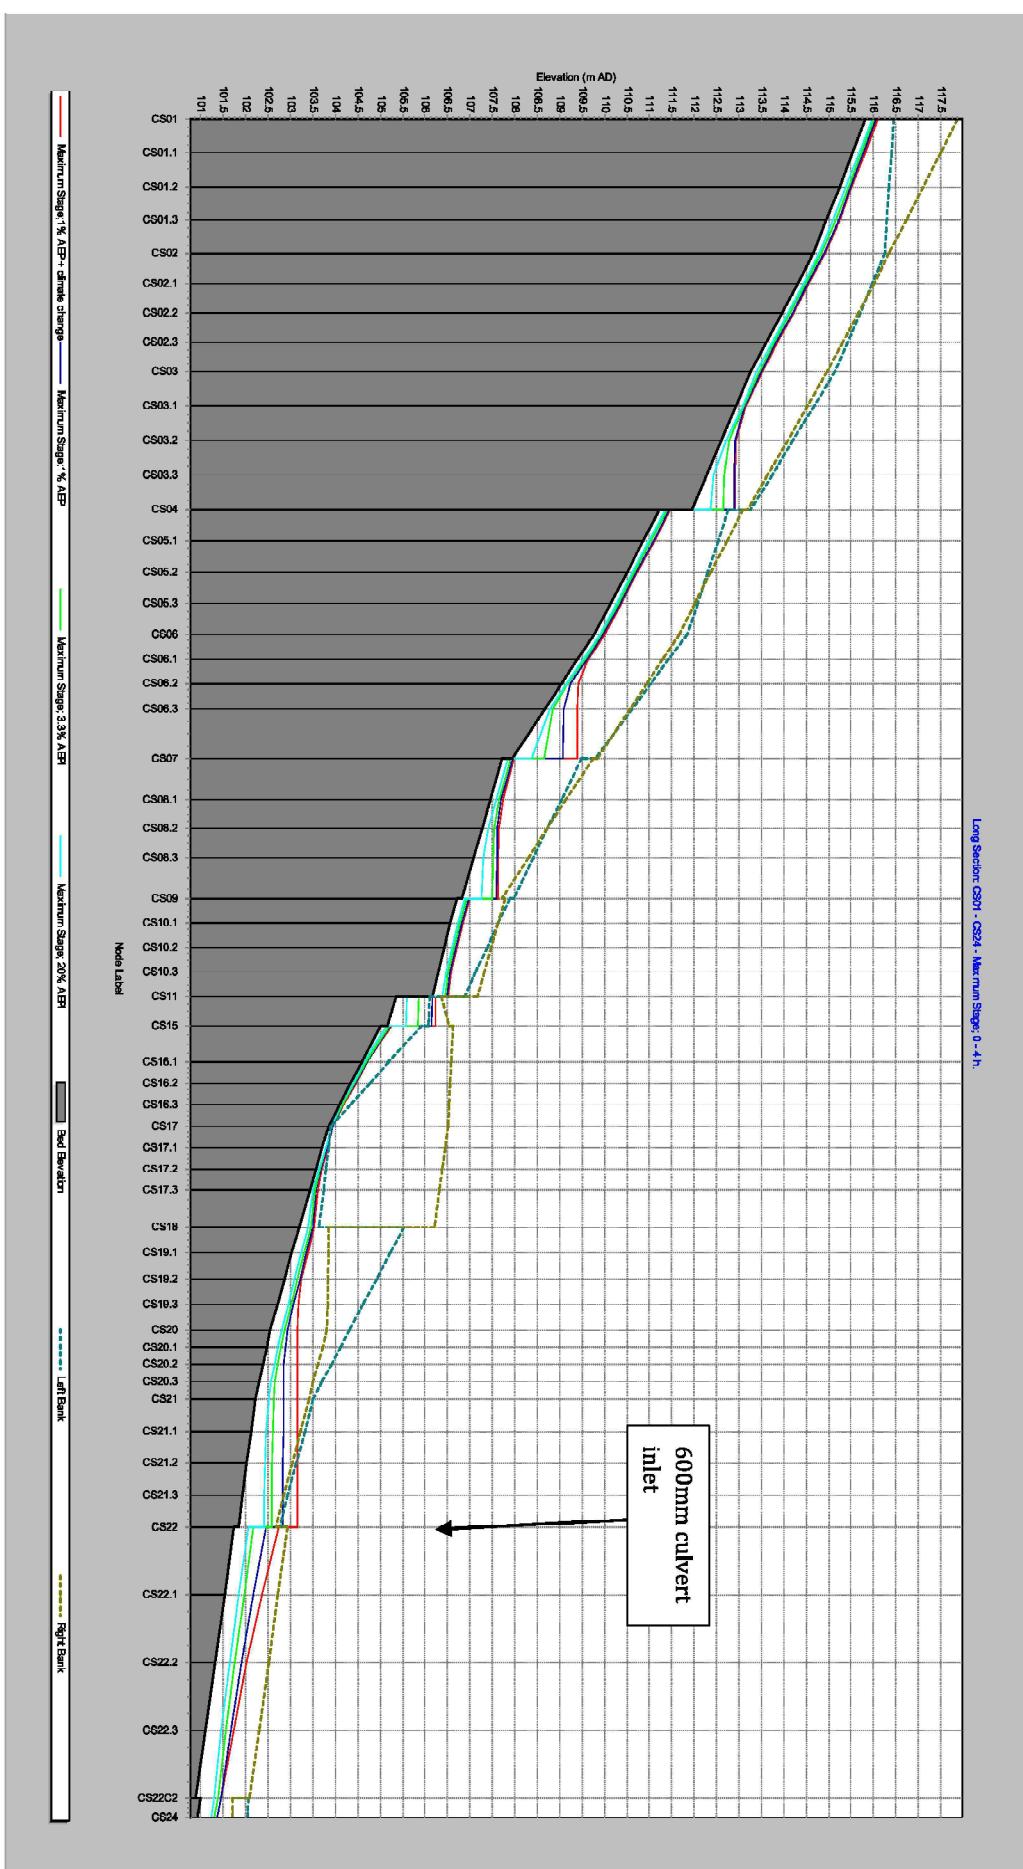


Figure E.15 Long section CS01 to CS24

Land at Chipping Lane, Longridge
Hydraulic Assessment

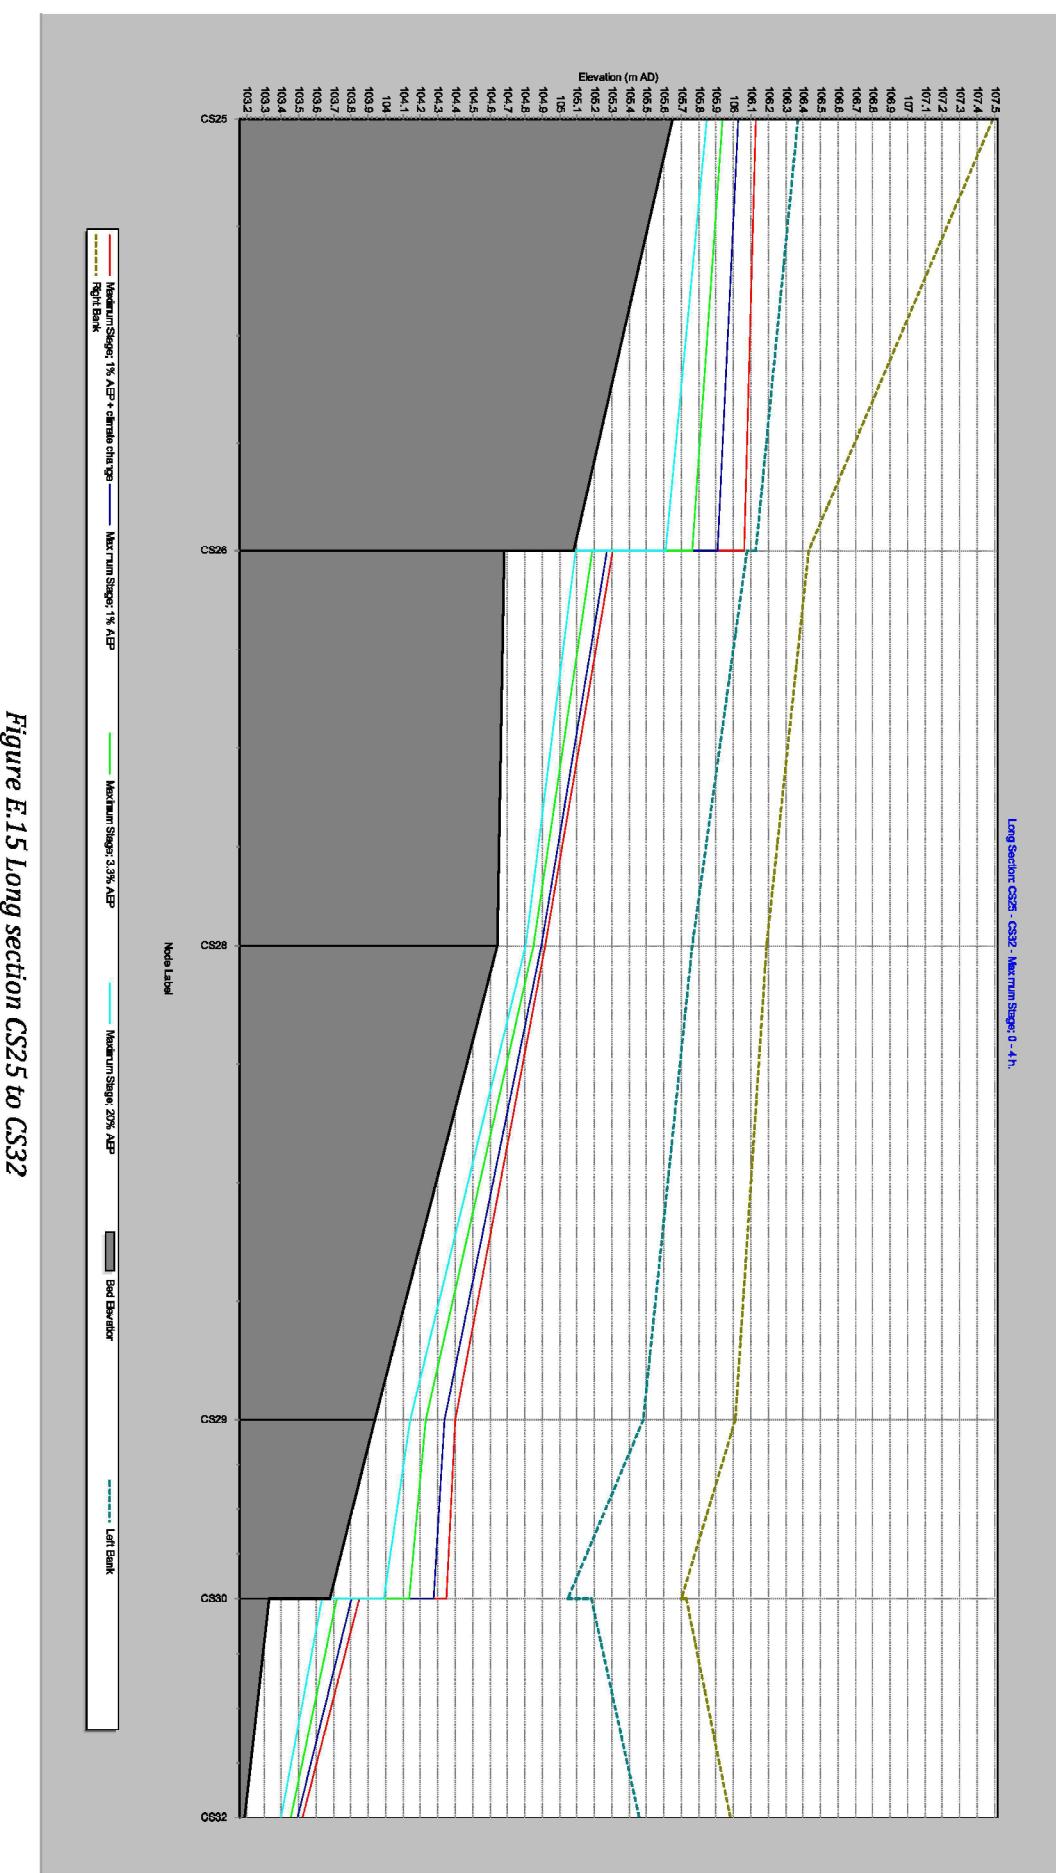


Figure E.15 Long section CS25 to CS32

This page has been left intentionally blank

APPENDIX F: ISIS OUTPUTS: PROPOSED SCENARIO SCHEMATIC, LONG-SECTION AND CROSS-SECTIONS

This page has been left intentionally blank

This page has been left intentionally blank

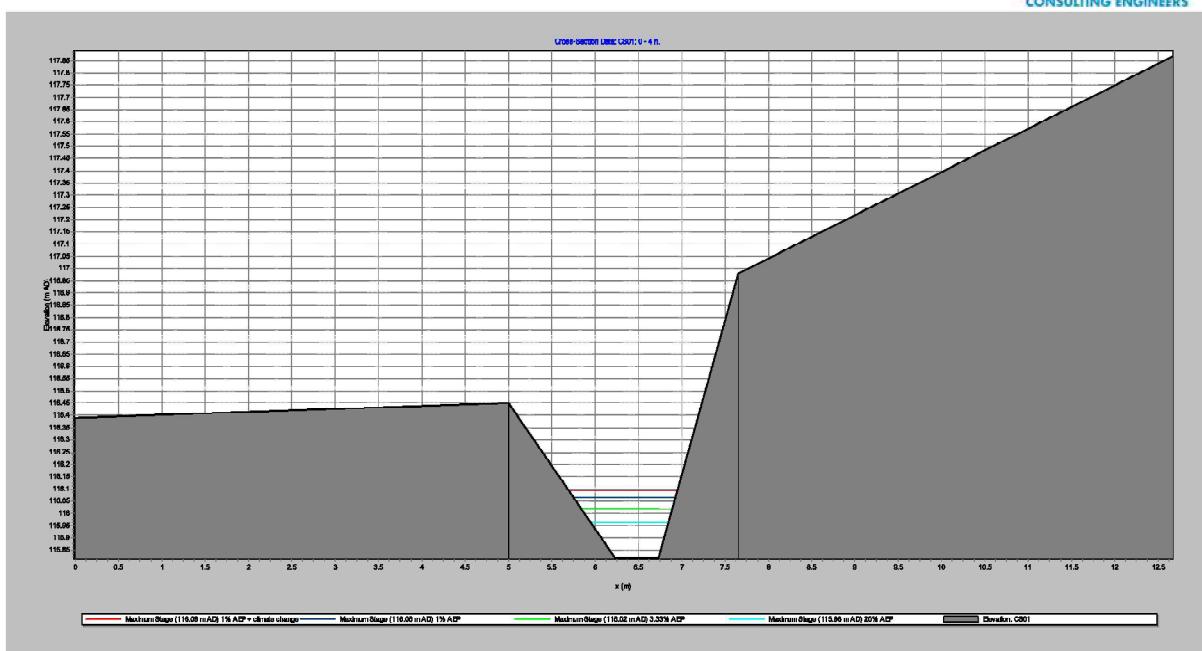


Figure F.1 Peak levels at cross section CS01

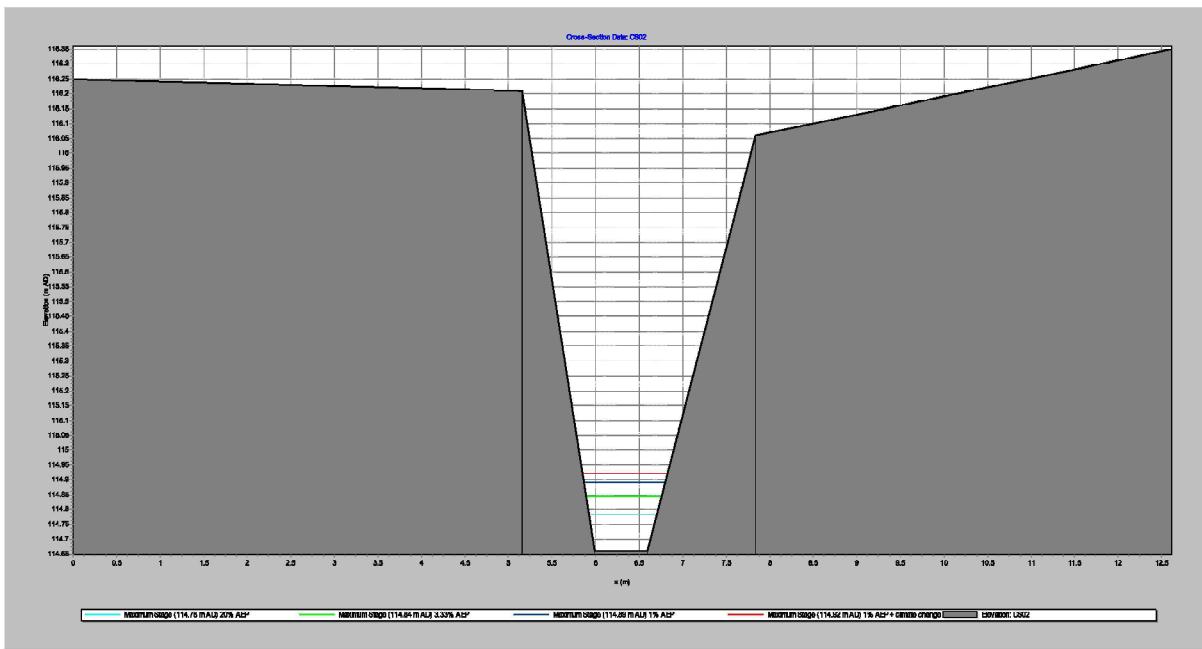


Figure F.2 Peak levels at cross section CS02

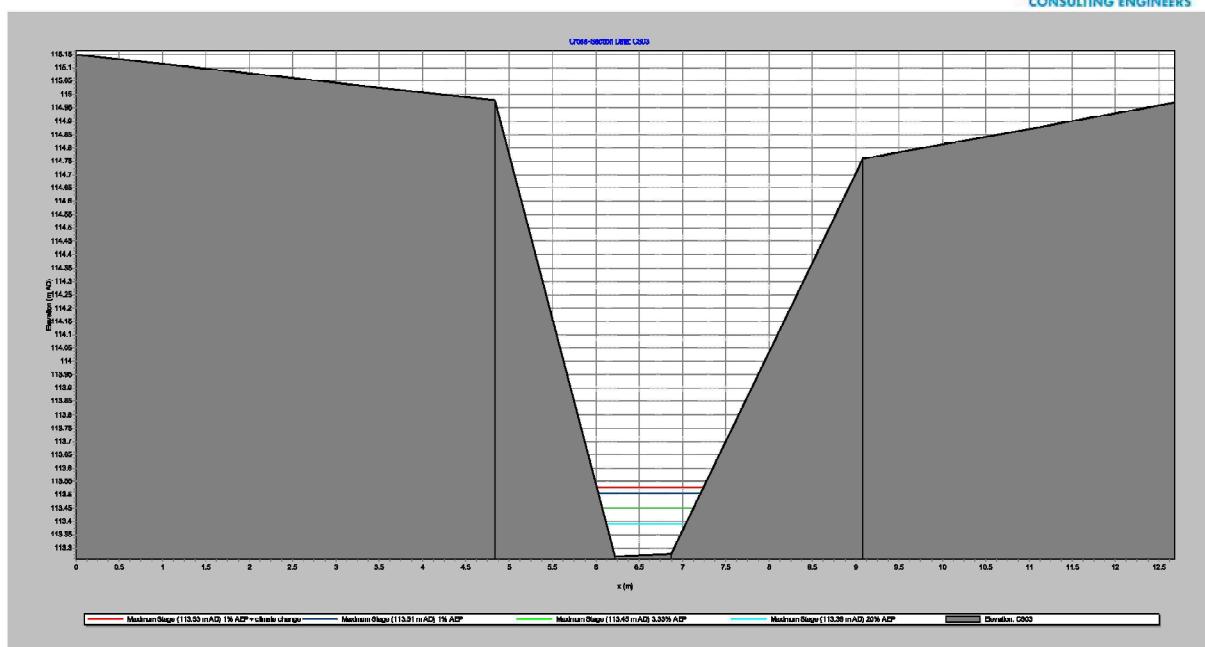


Figure F.3 Peak levels at cross section CS03

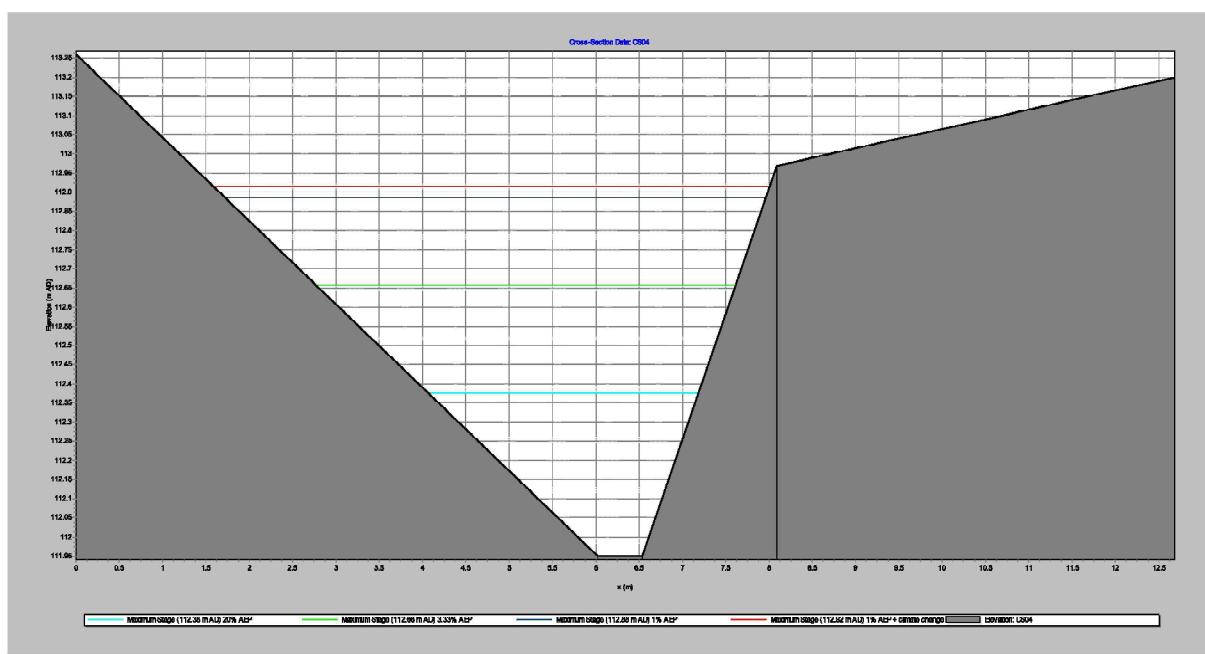


Figure F.4 Peak levels at cross section CS04

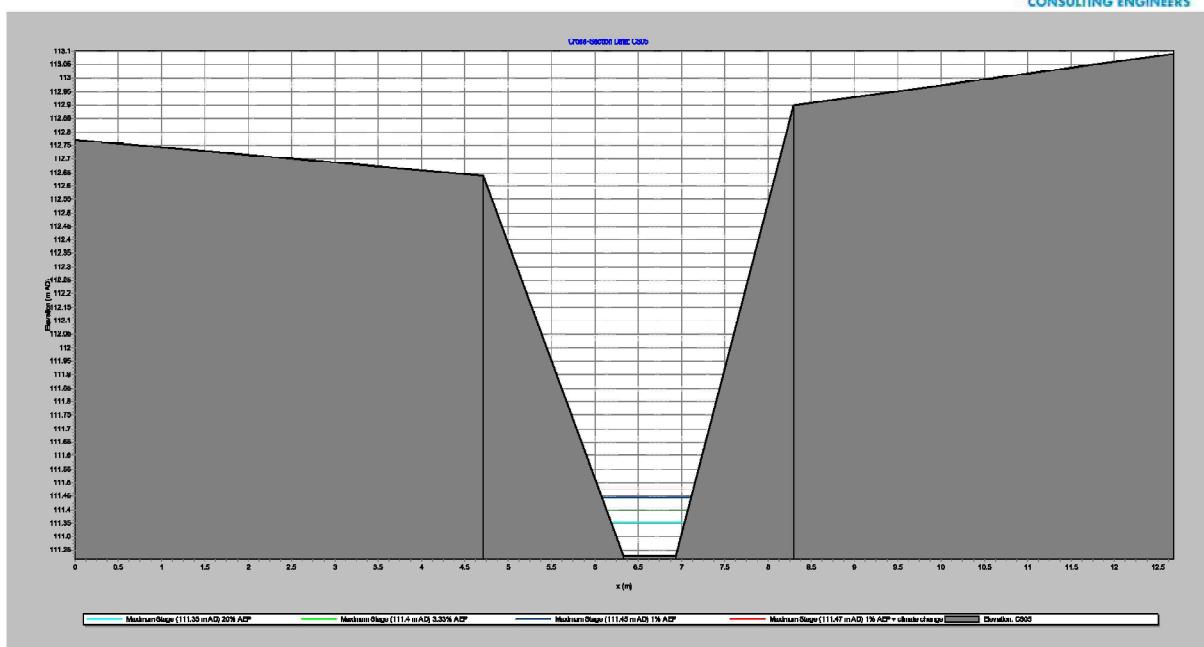


Figure F.5 Peak levels at cross section CS05

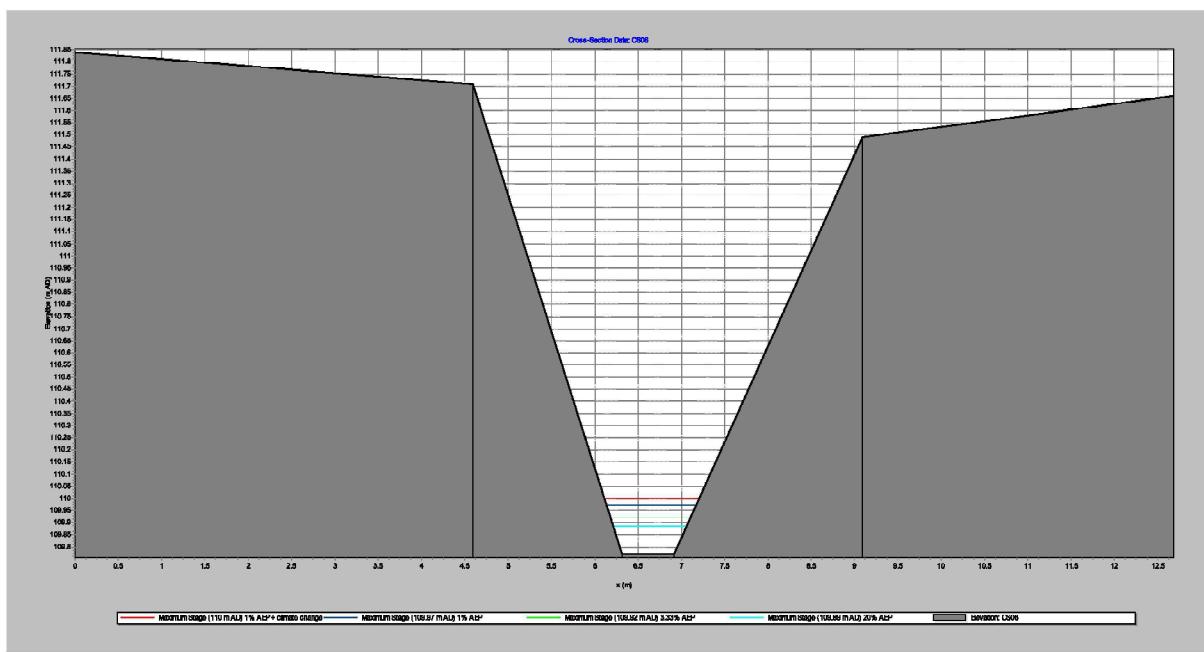


Figure F.6 Peak levels at cross section CS06

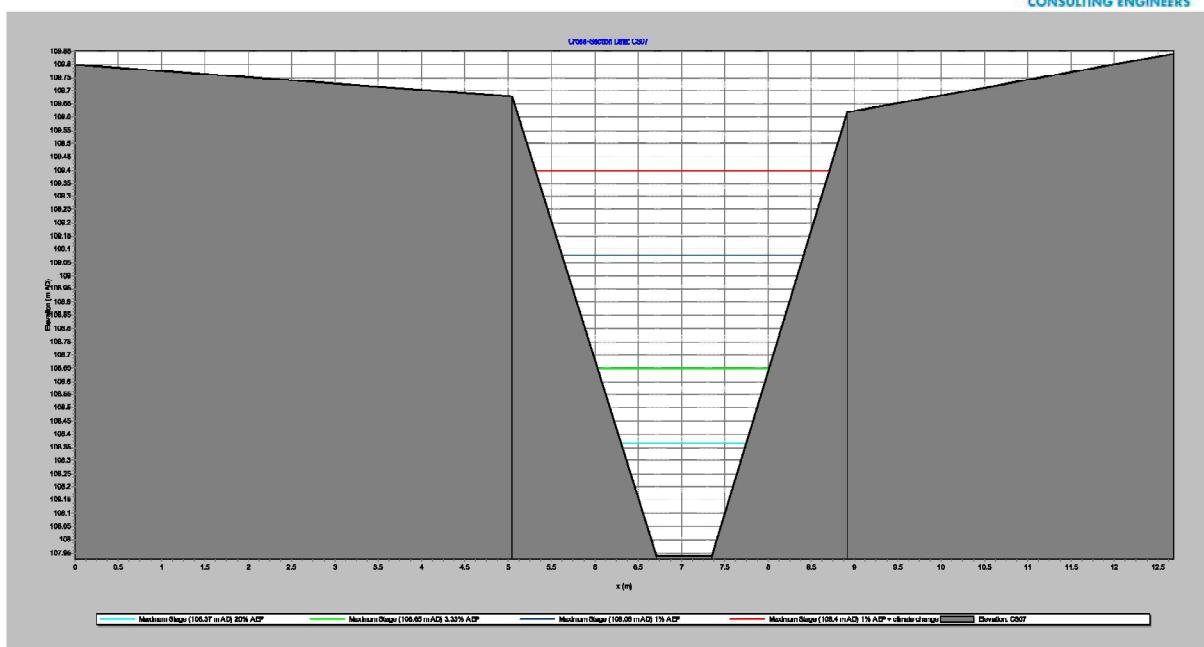


Figure F.7 Peak levels at cross section CS07

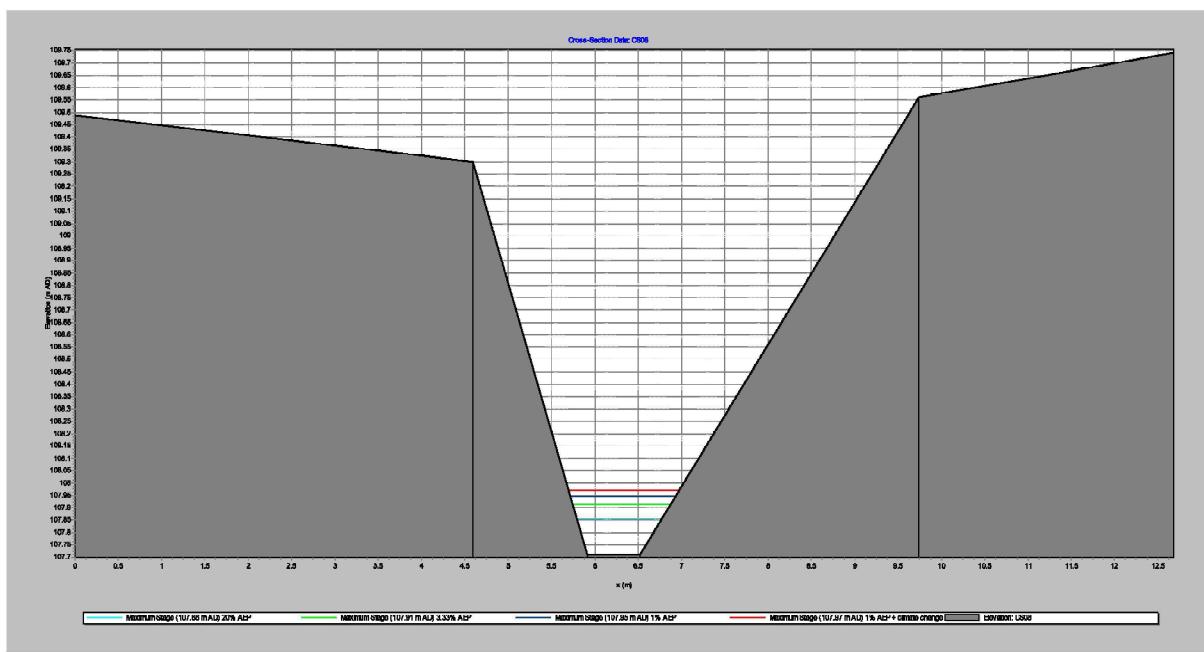


Figure F.8 Peak levels at cross section CS08

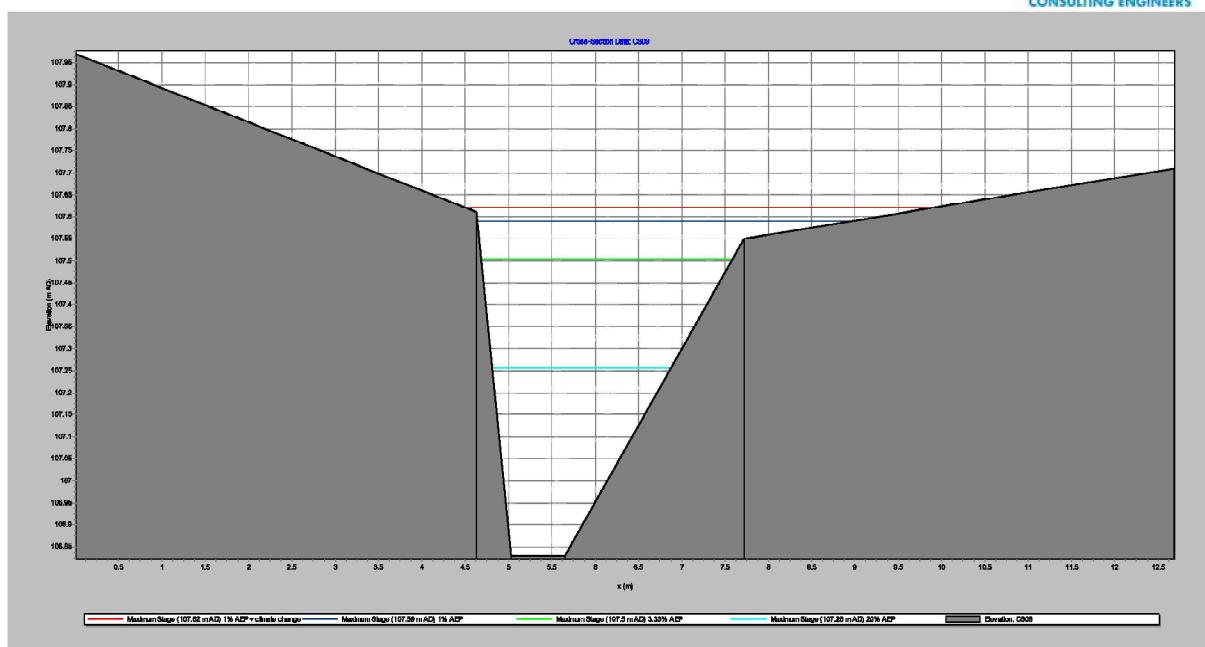


Figure F.9 Peak levels at cross section CS09

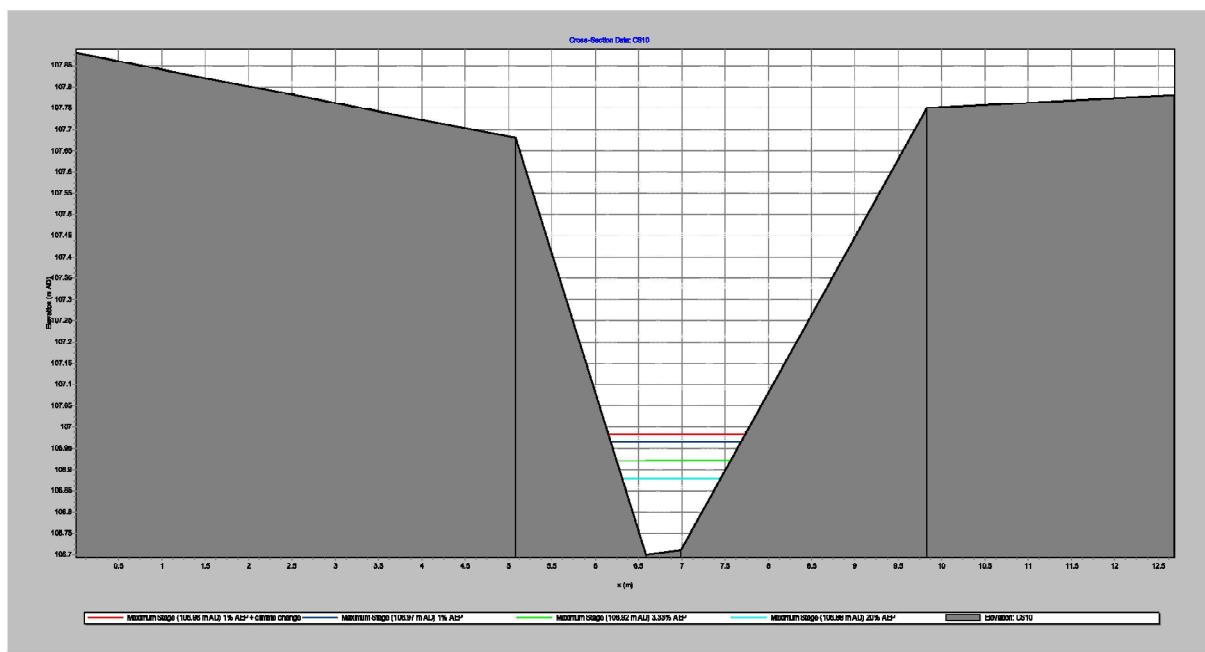


Figure F.10 Peak levels at cross section CS101

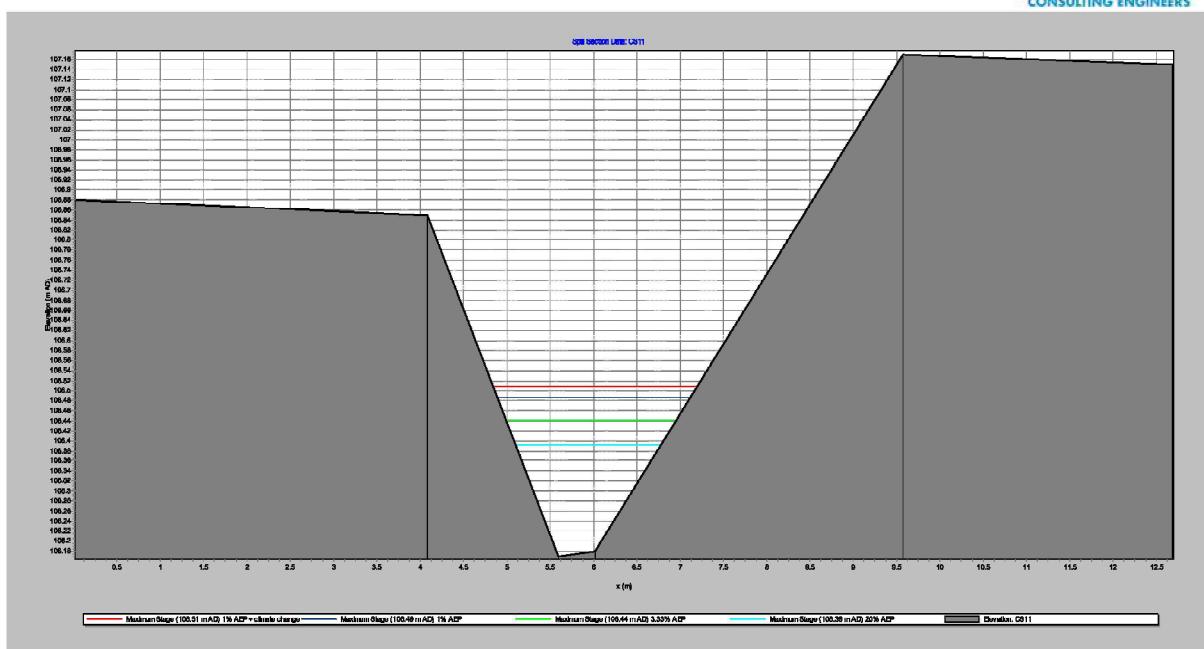


Figure F.11 Peak levels at cross section CS11

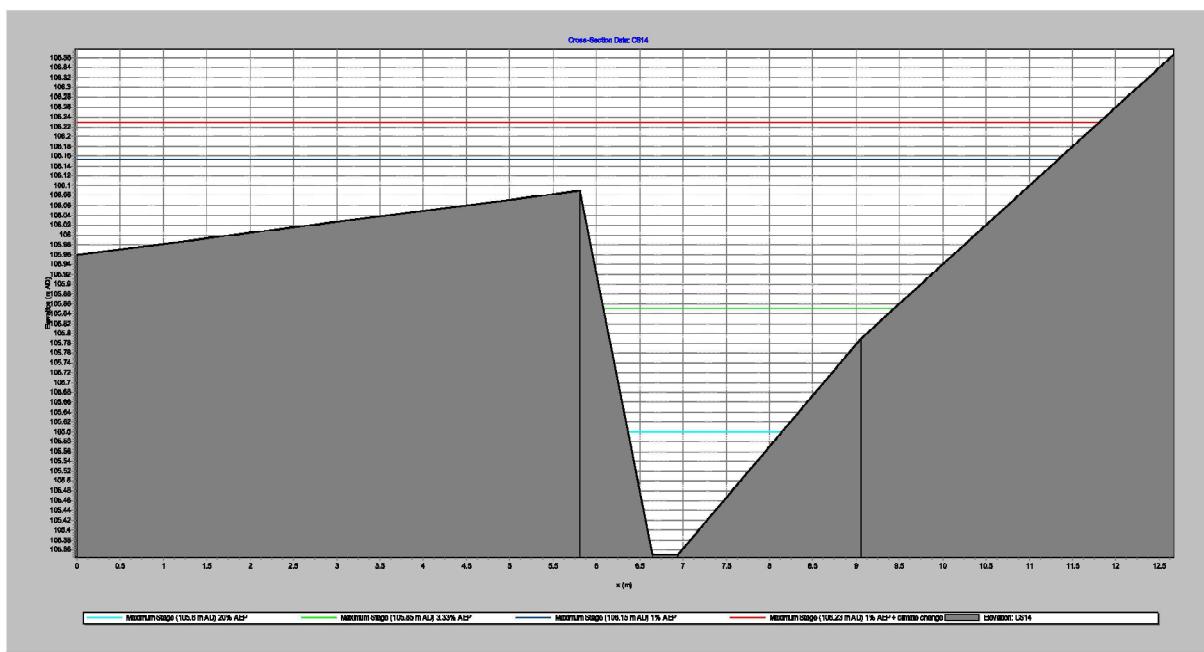


Figure F.12 Peak levels at cross section CS14

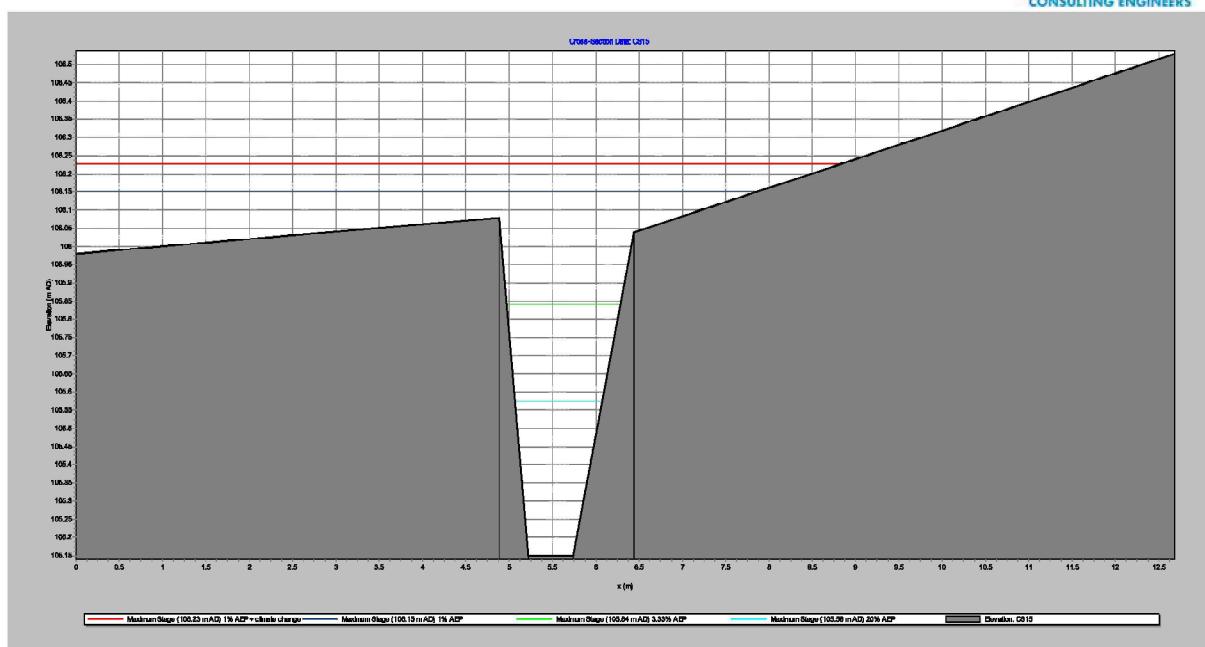


Figure F.13 Peak levels at cross section CS15

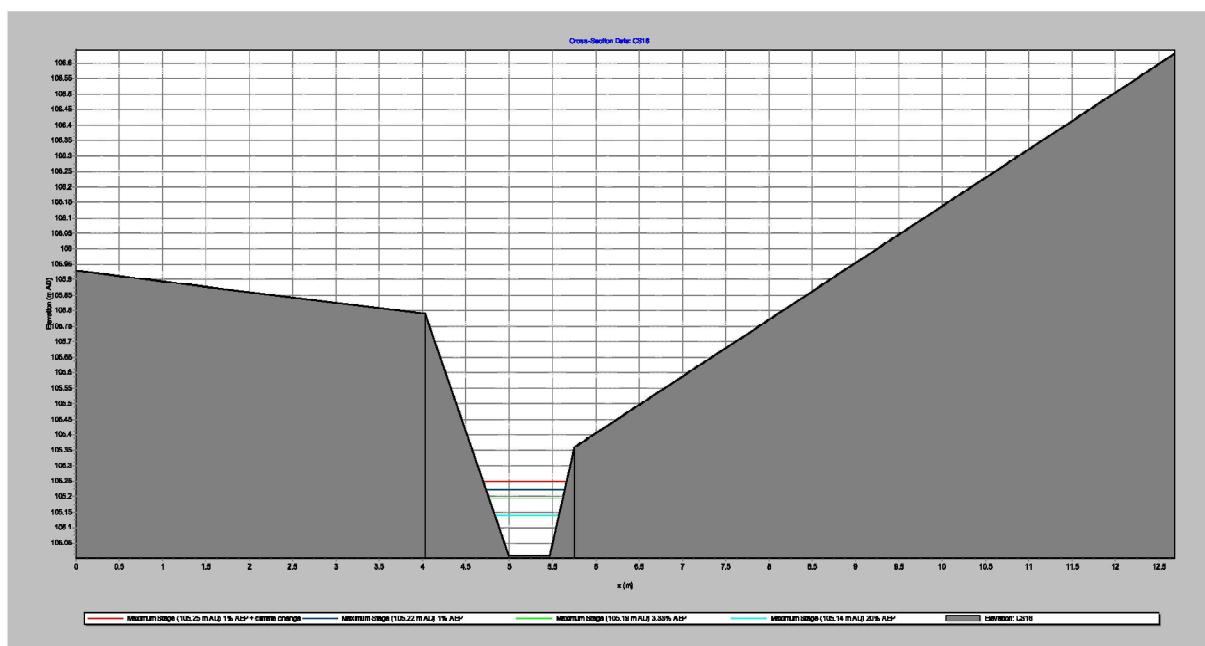


Figure F.14 Peak levels at cross section CS16

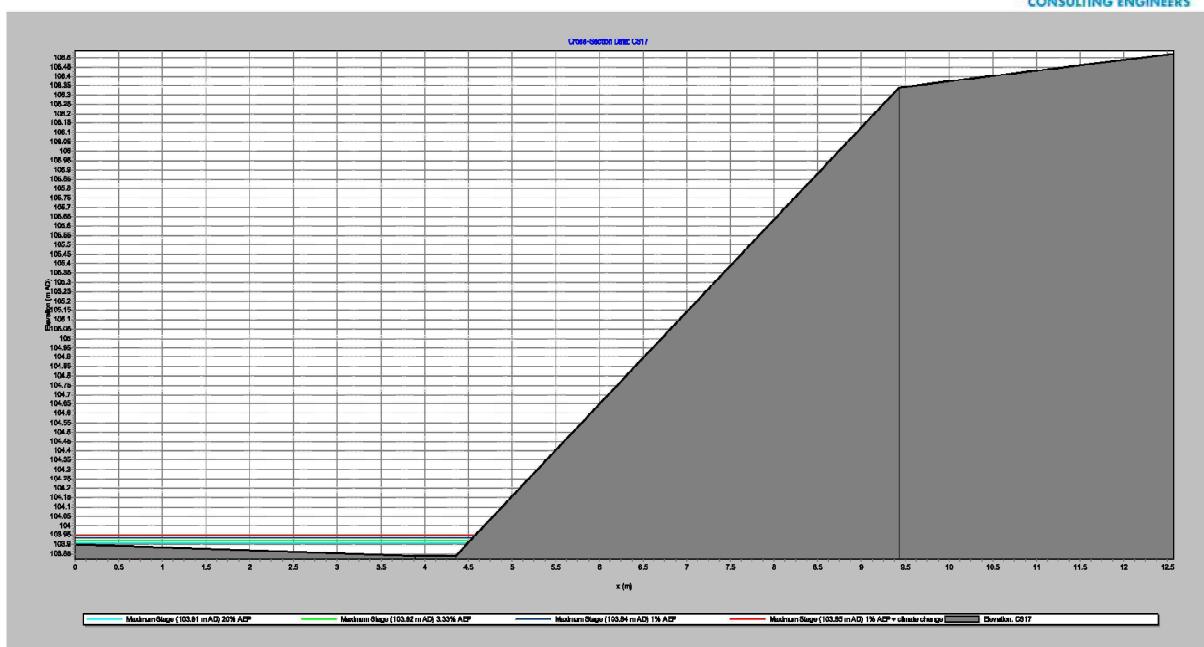


Figure F.15 Peak levels at cross section CS17

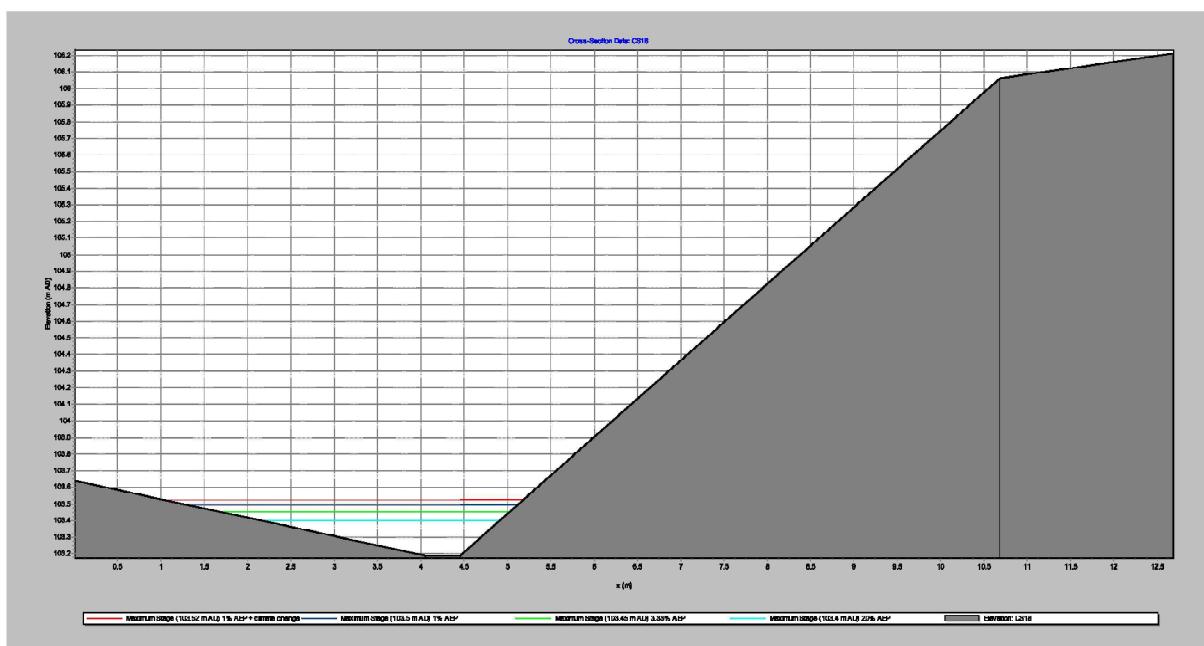


Figure F.16 Peak levels at cross section CS18

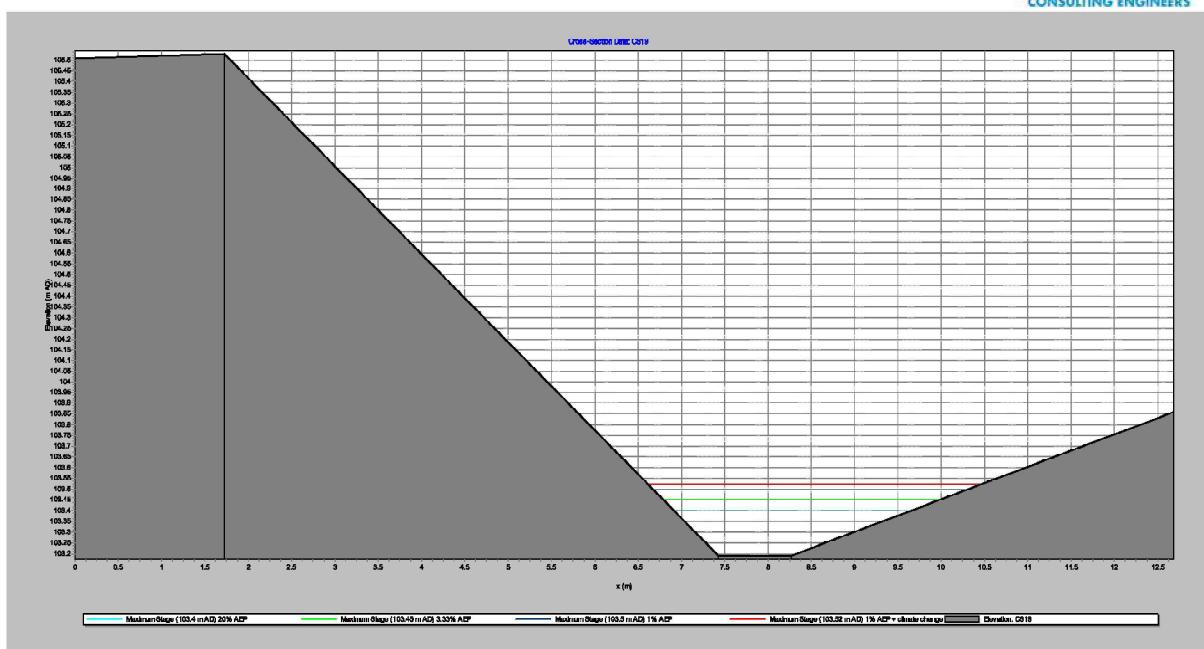


Figure F.17 Peak levels at cross section CS19

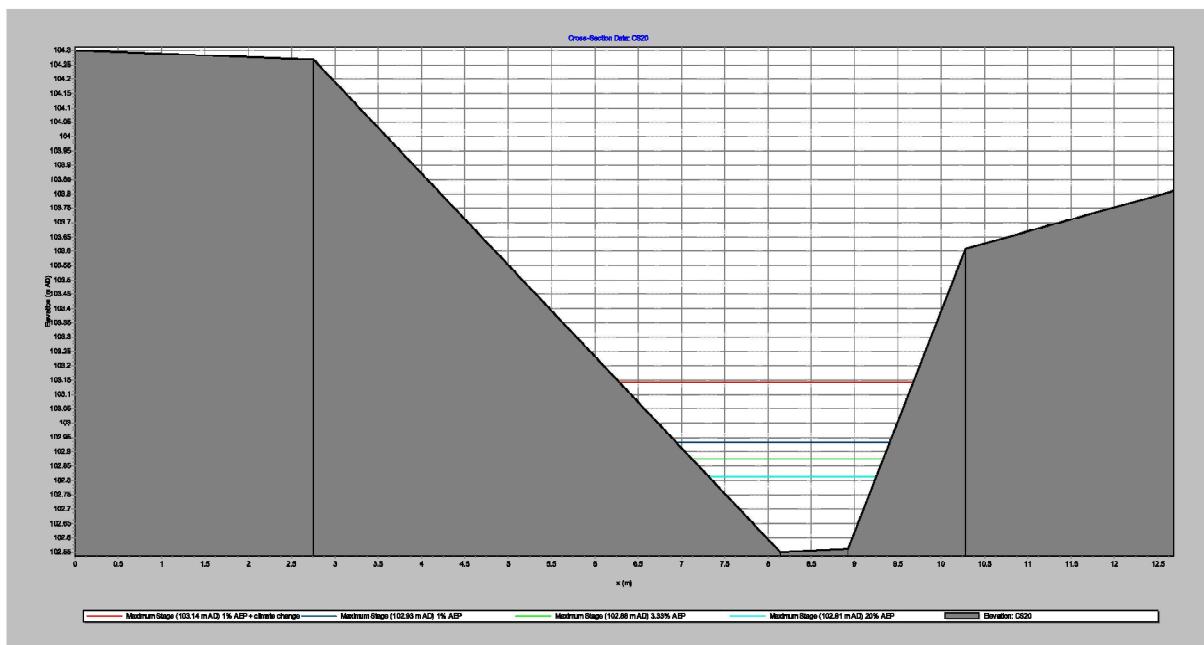


Figure F.18 Peak levels at cross section CS20

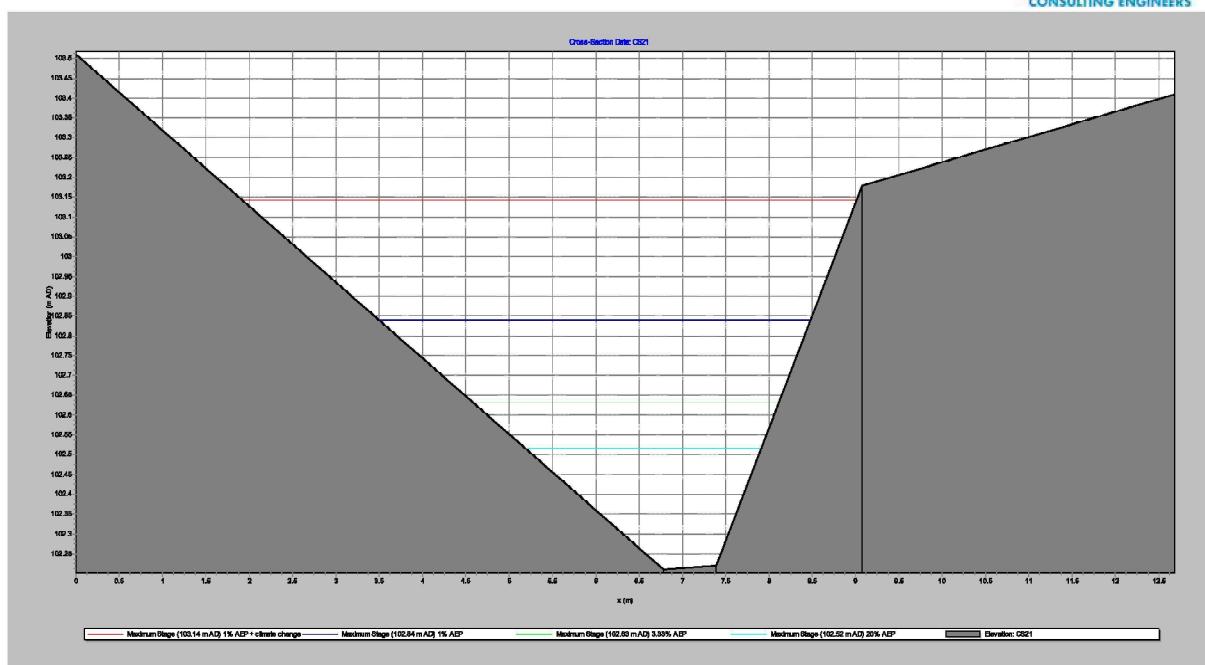


Figure F.19 Peak levels at cross section CS21

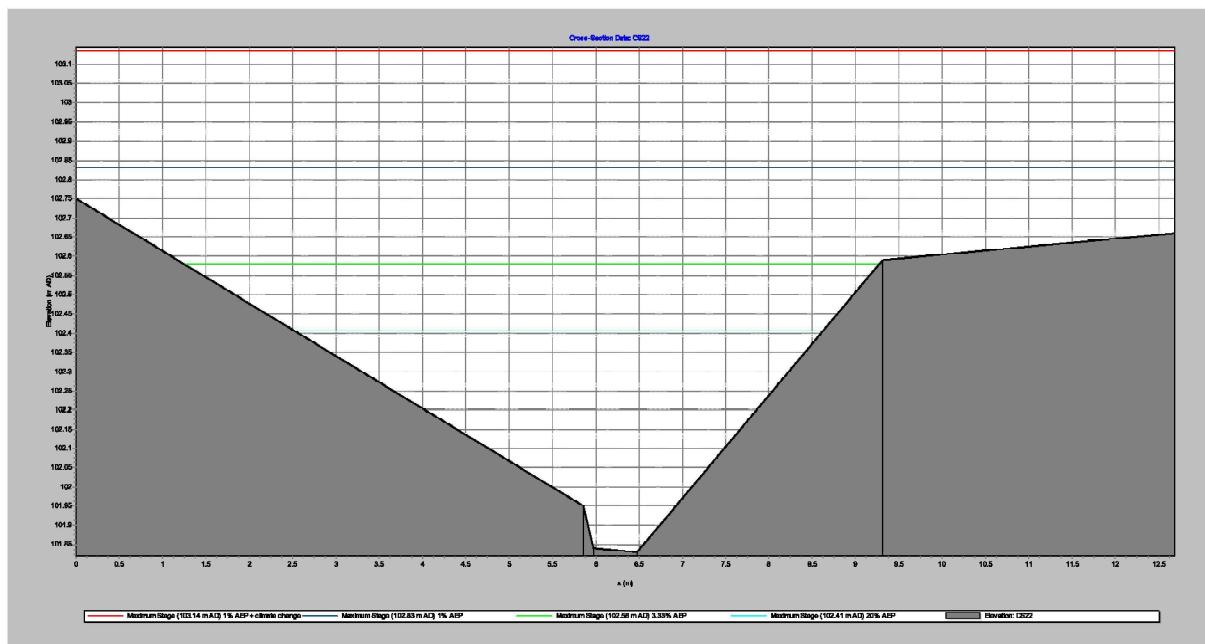


Figure F.20 Peak levels at cross section CS22

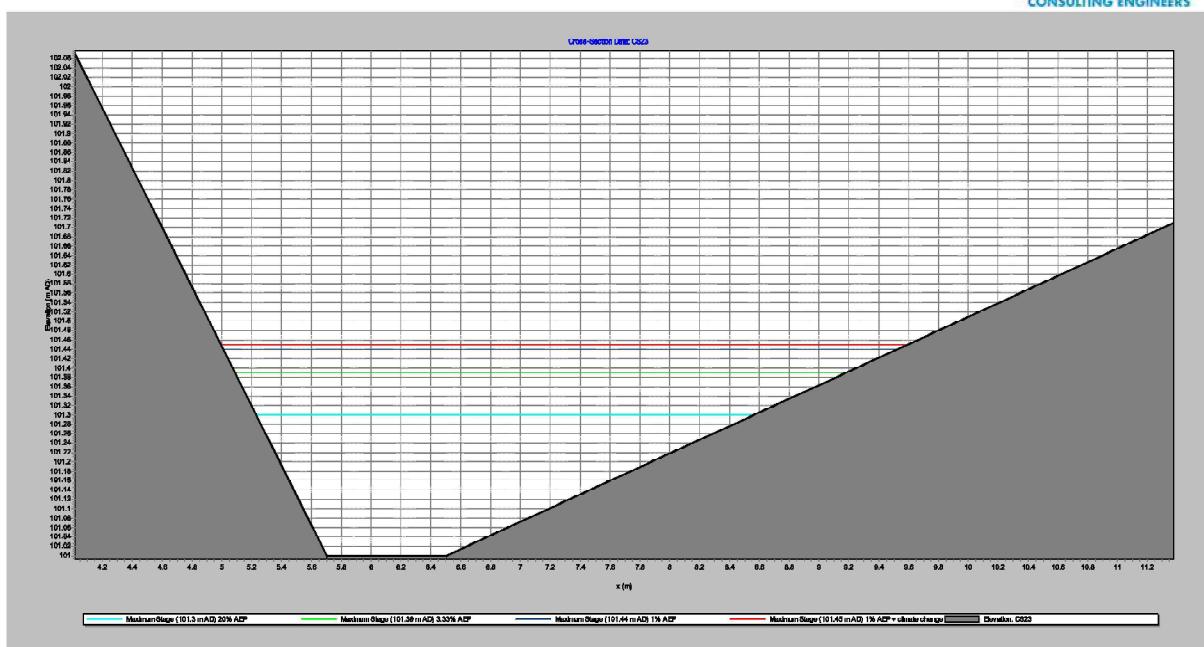


Figure F.21 Peak levels at cross section CS23

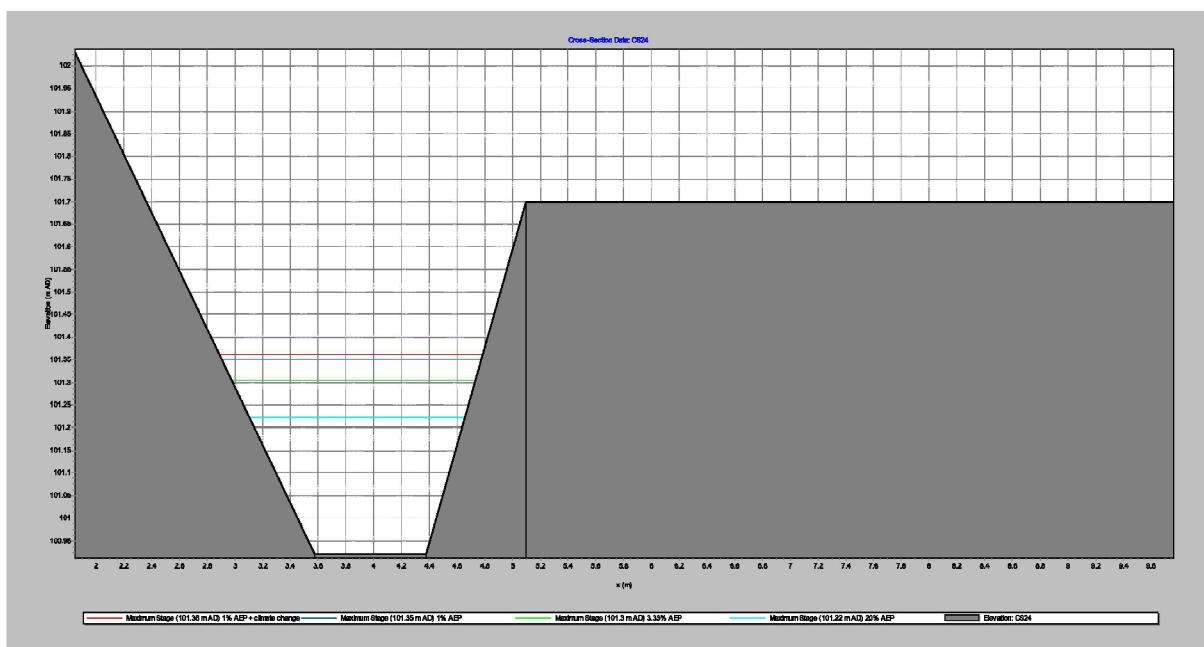


Figure F.22 Peak levels at cross section CS24

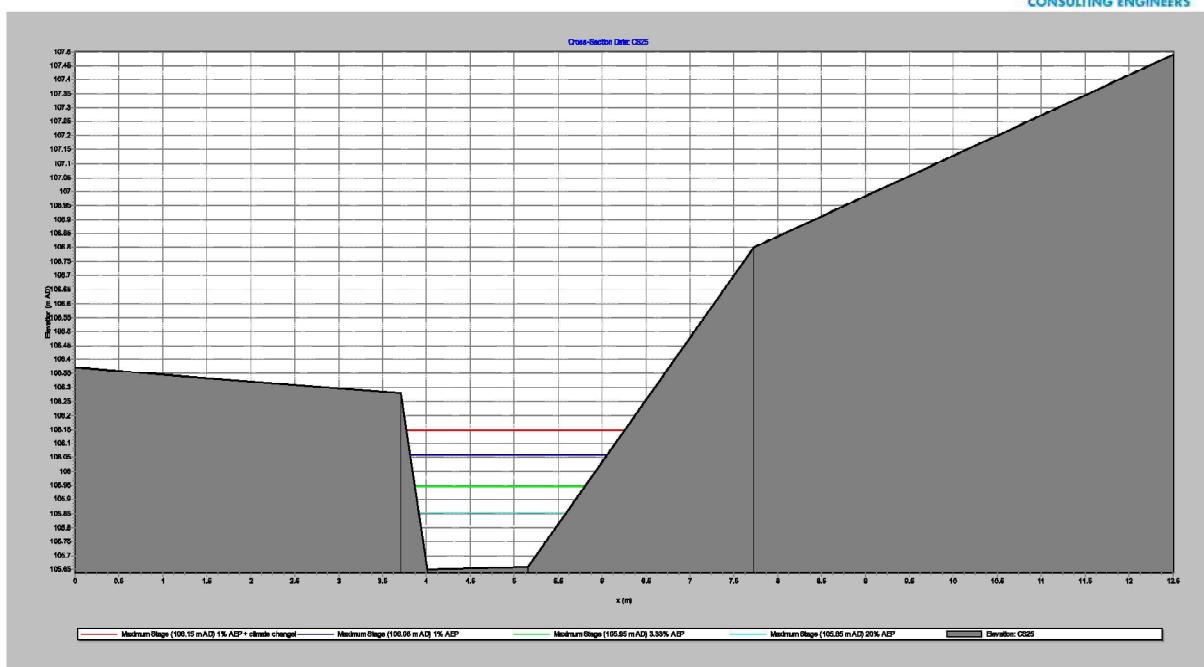


Figure F.23 Peak levels at cross section CS25

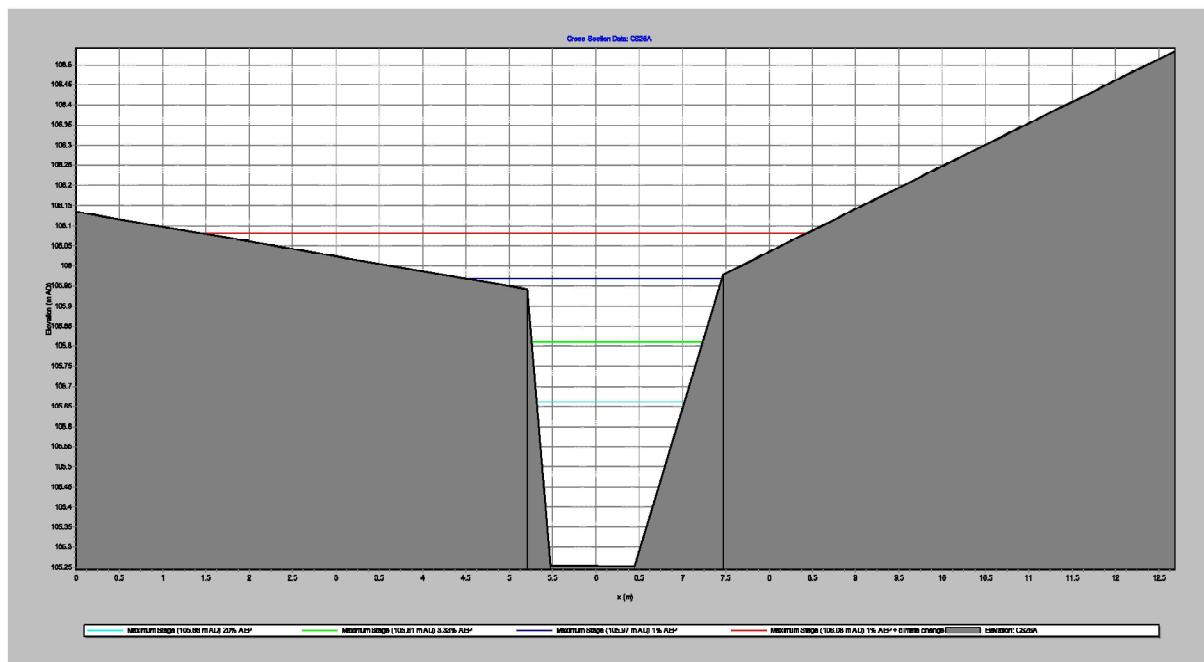


Figure F.24 Peak levels at cross section CS26

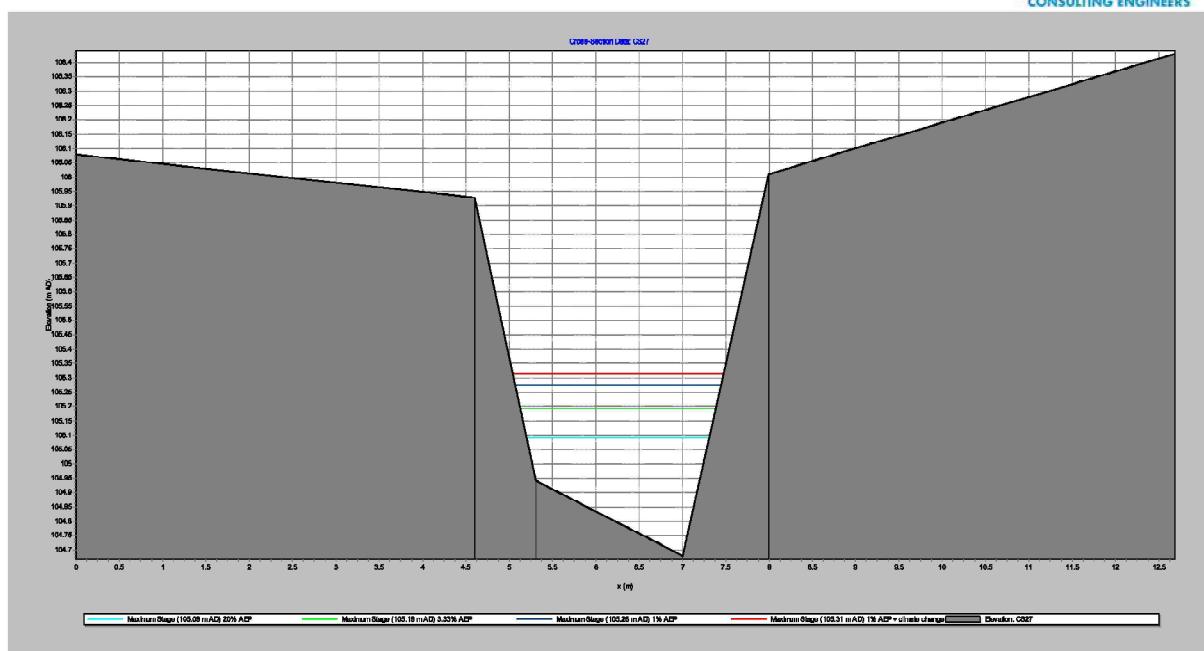


Figure F.25 Peak levels at cross section CS27

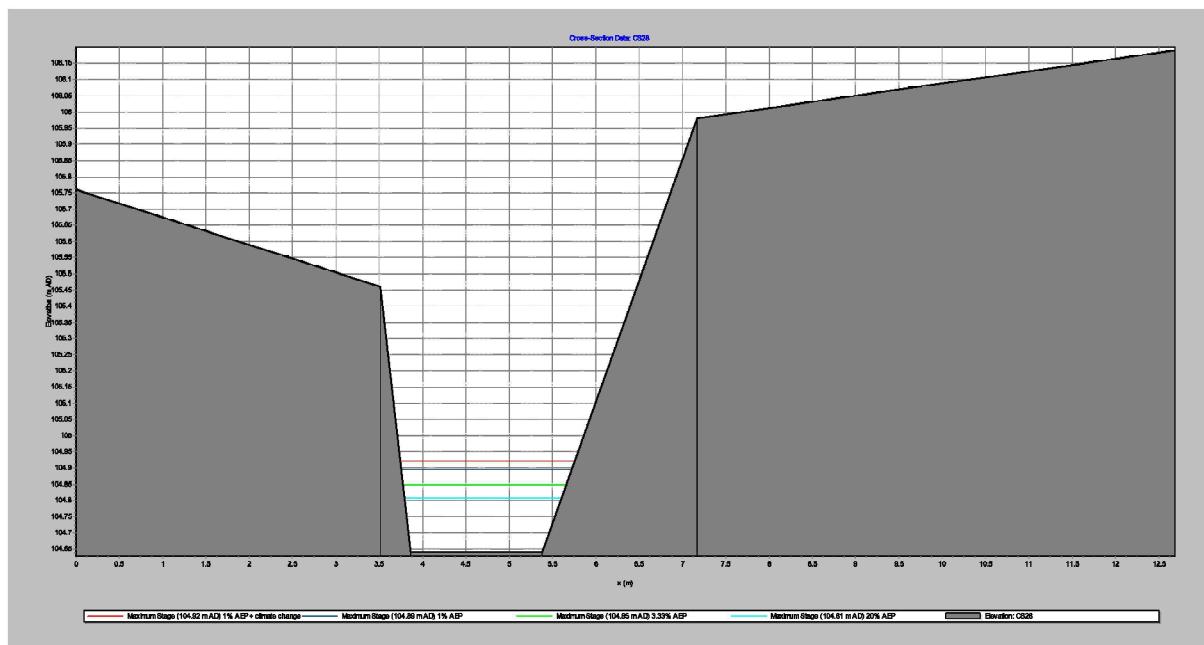


Figure F.26 Peak levels at cross section CS28

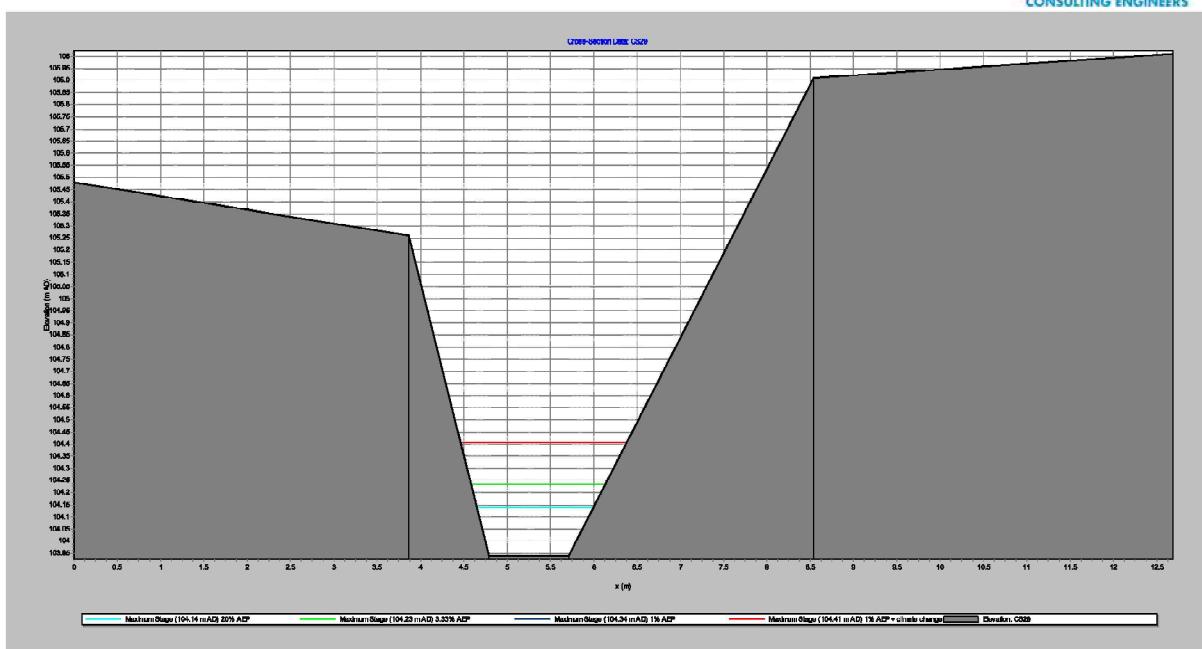


Figure F.27 Peak levels at cross section CS29

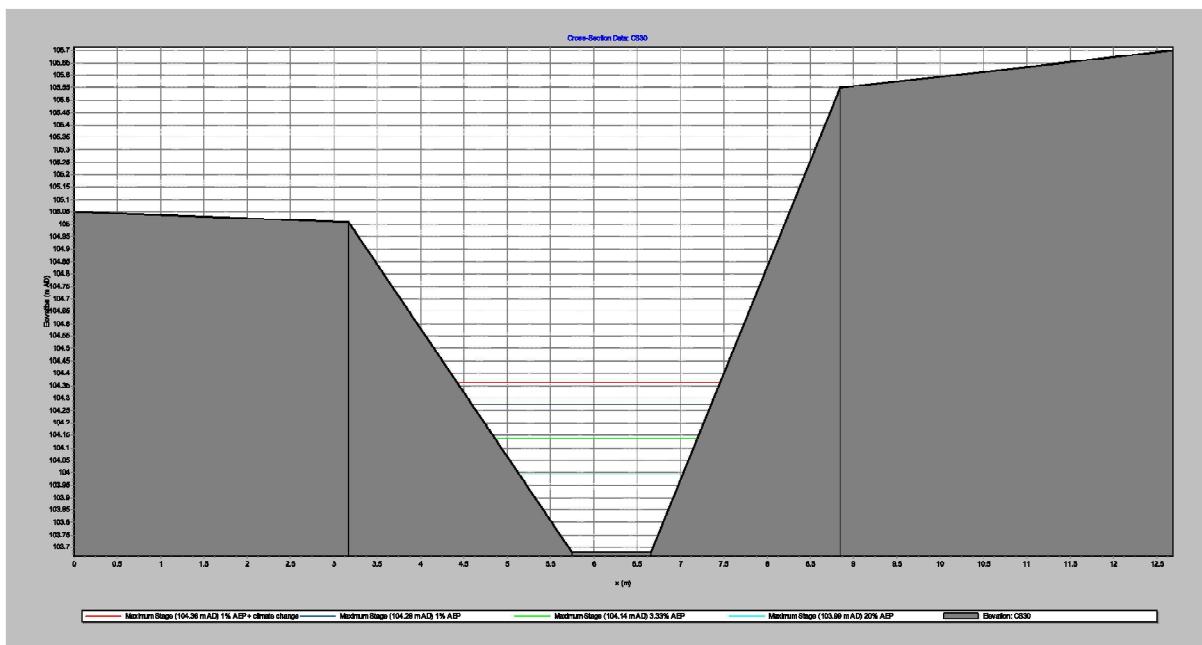


Figure F.28 Peak levels at cross section CS30

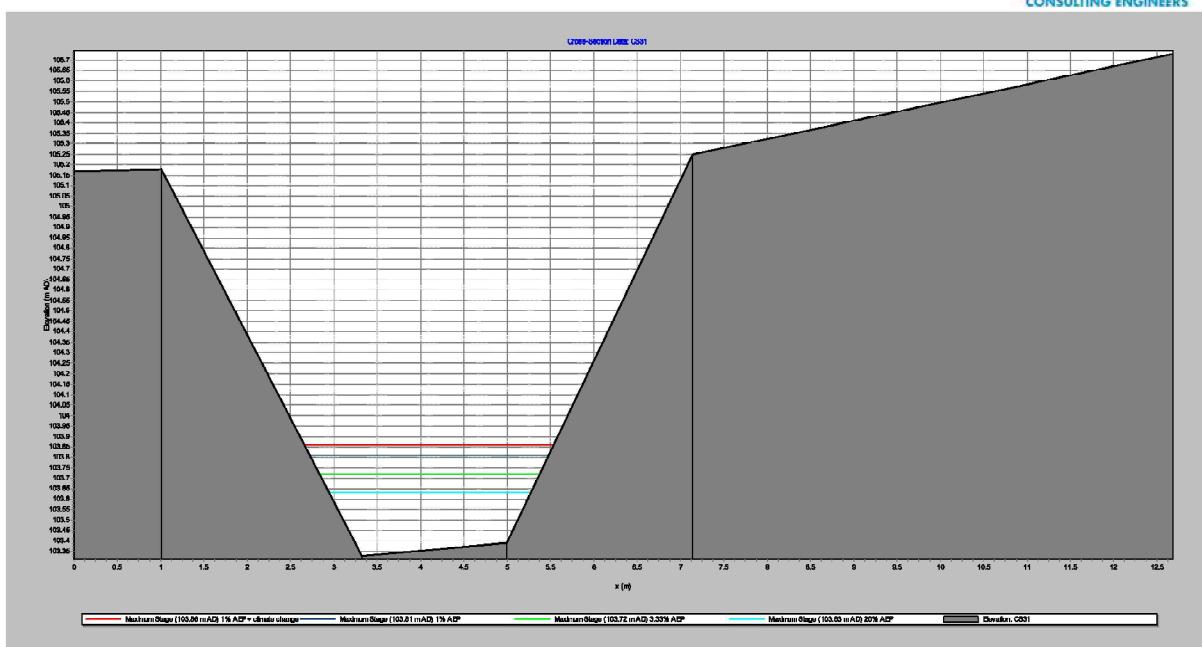


Figure F.29 Peak levels at cross section CS31

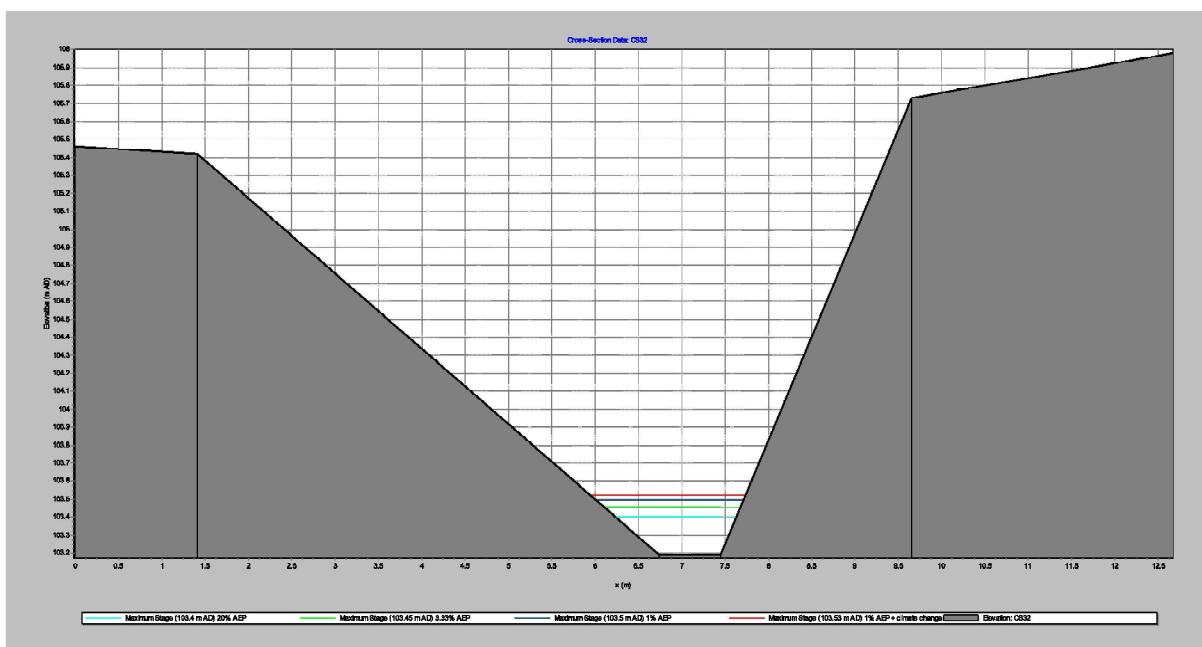


Figure F.30 Peak levels at cross section CS32

Land at Chipping Lane, Longridge
Hydraulic Assessment

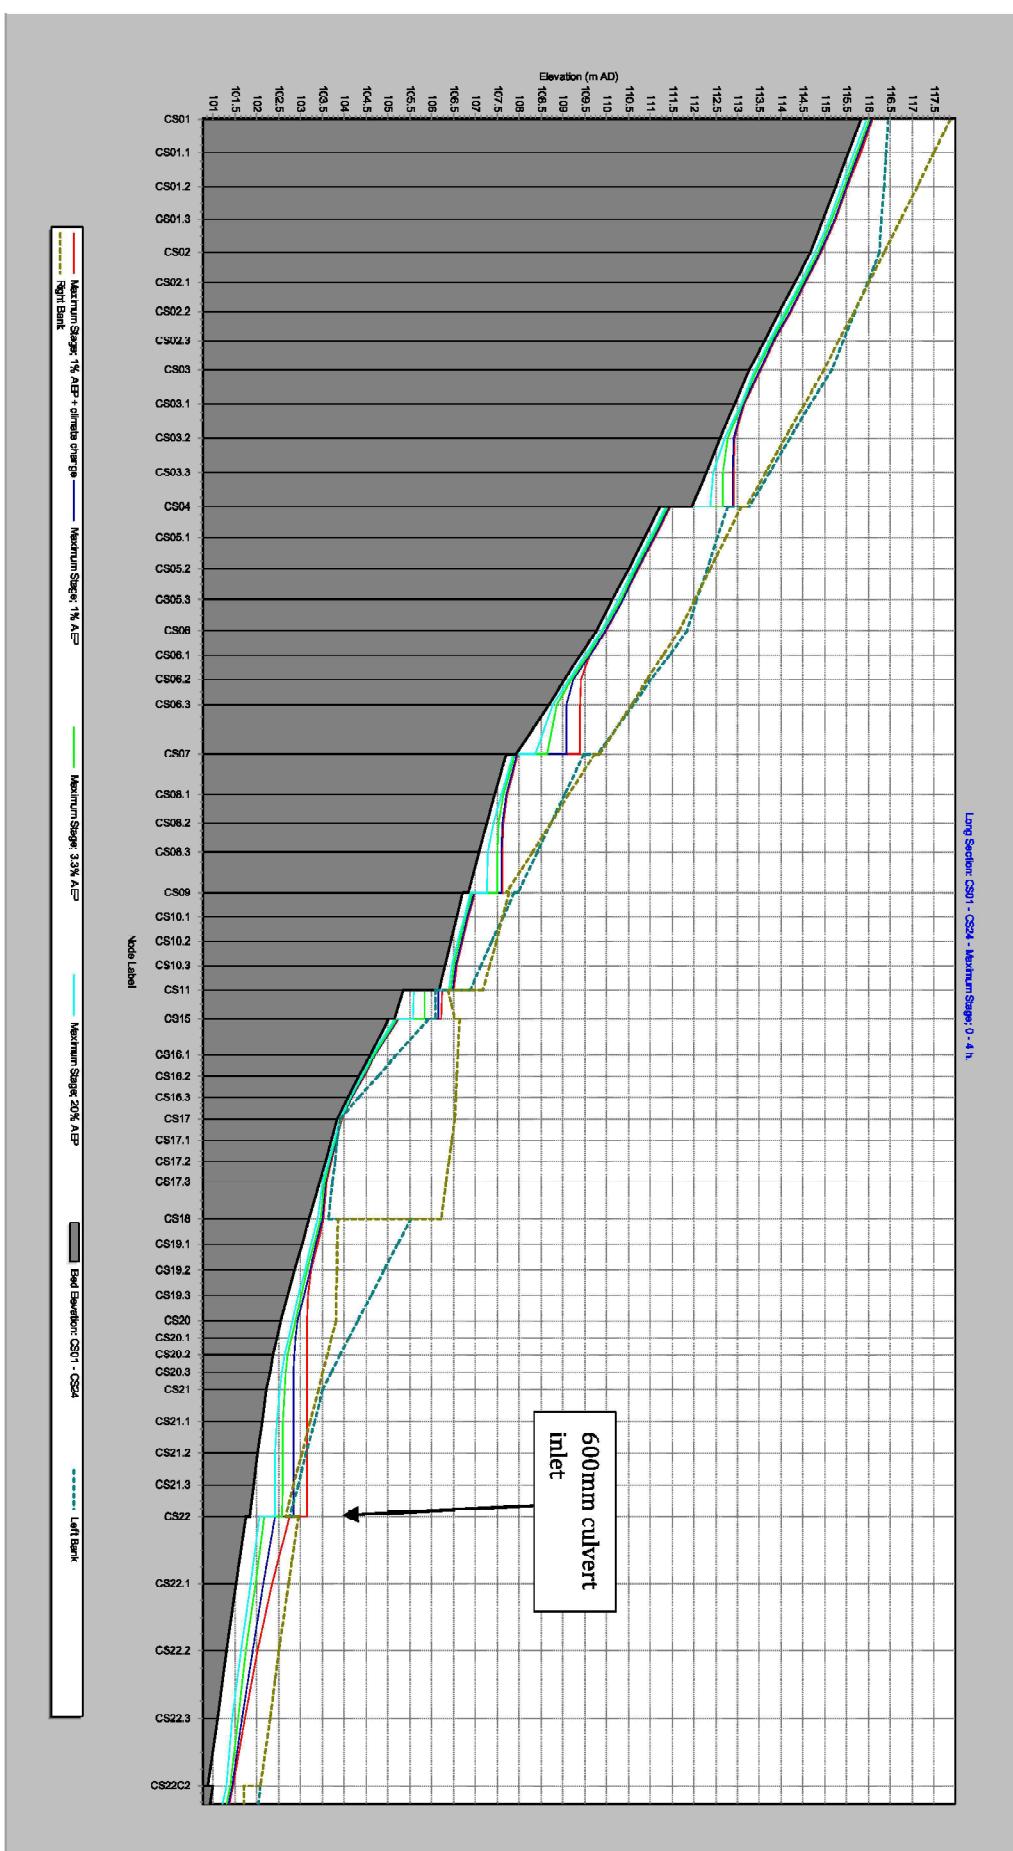


Figure F.31 Long section CS01 to CS24