


WARNING TO HOUSE PURCHASERS
 Property Misdescriptions Act 1991

Buyers are warned that this is a working drawing and is not intended to be used as a definitive material for any other purpose. The contents of this drawing may be subject to change and the design and construction of any building or other works shown on the drawing may differ from those shown here. The contents of this drawing constitute a contract, part of any contract, or warranty.

REFUSE STRATEGY DRAWING KEY

- Hardstanding for refuse/recycling bins
- Travel route to collection point

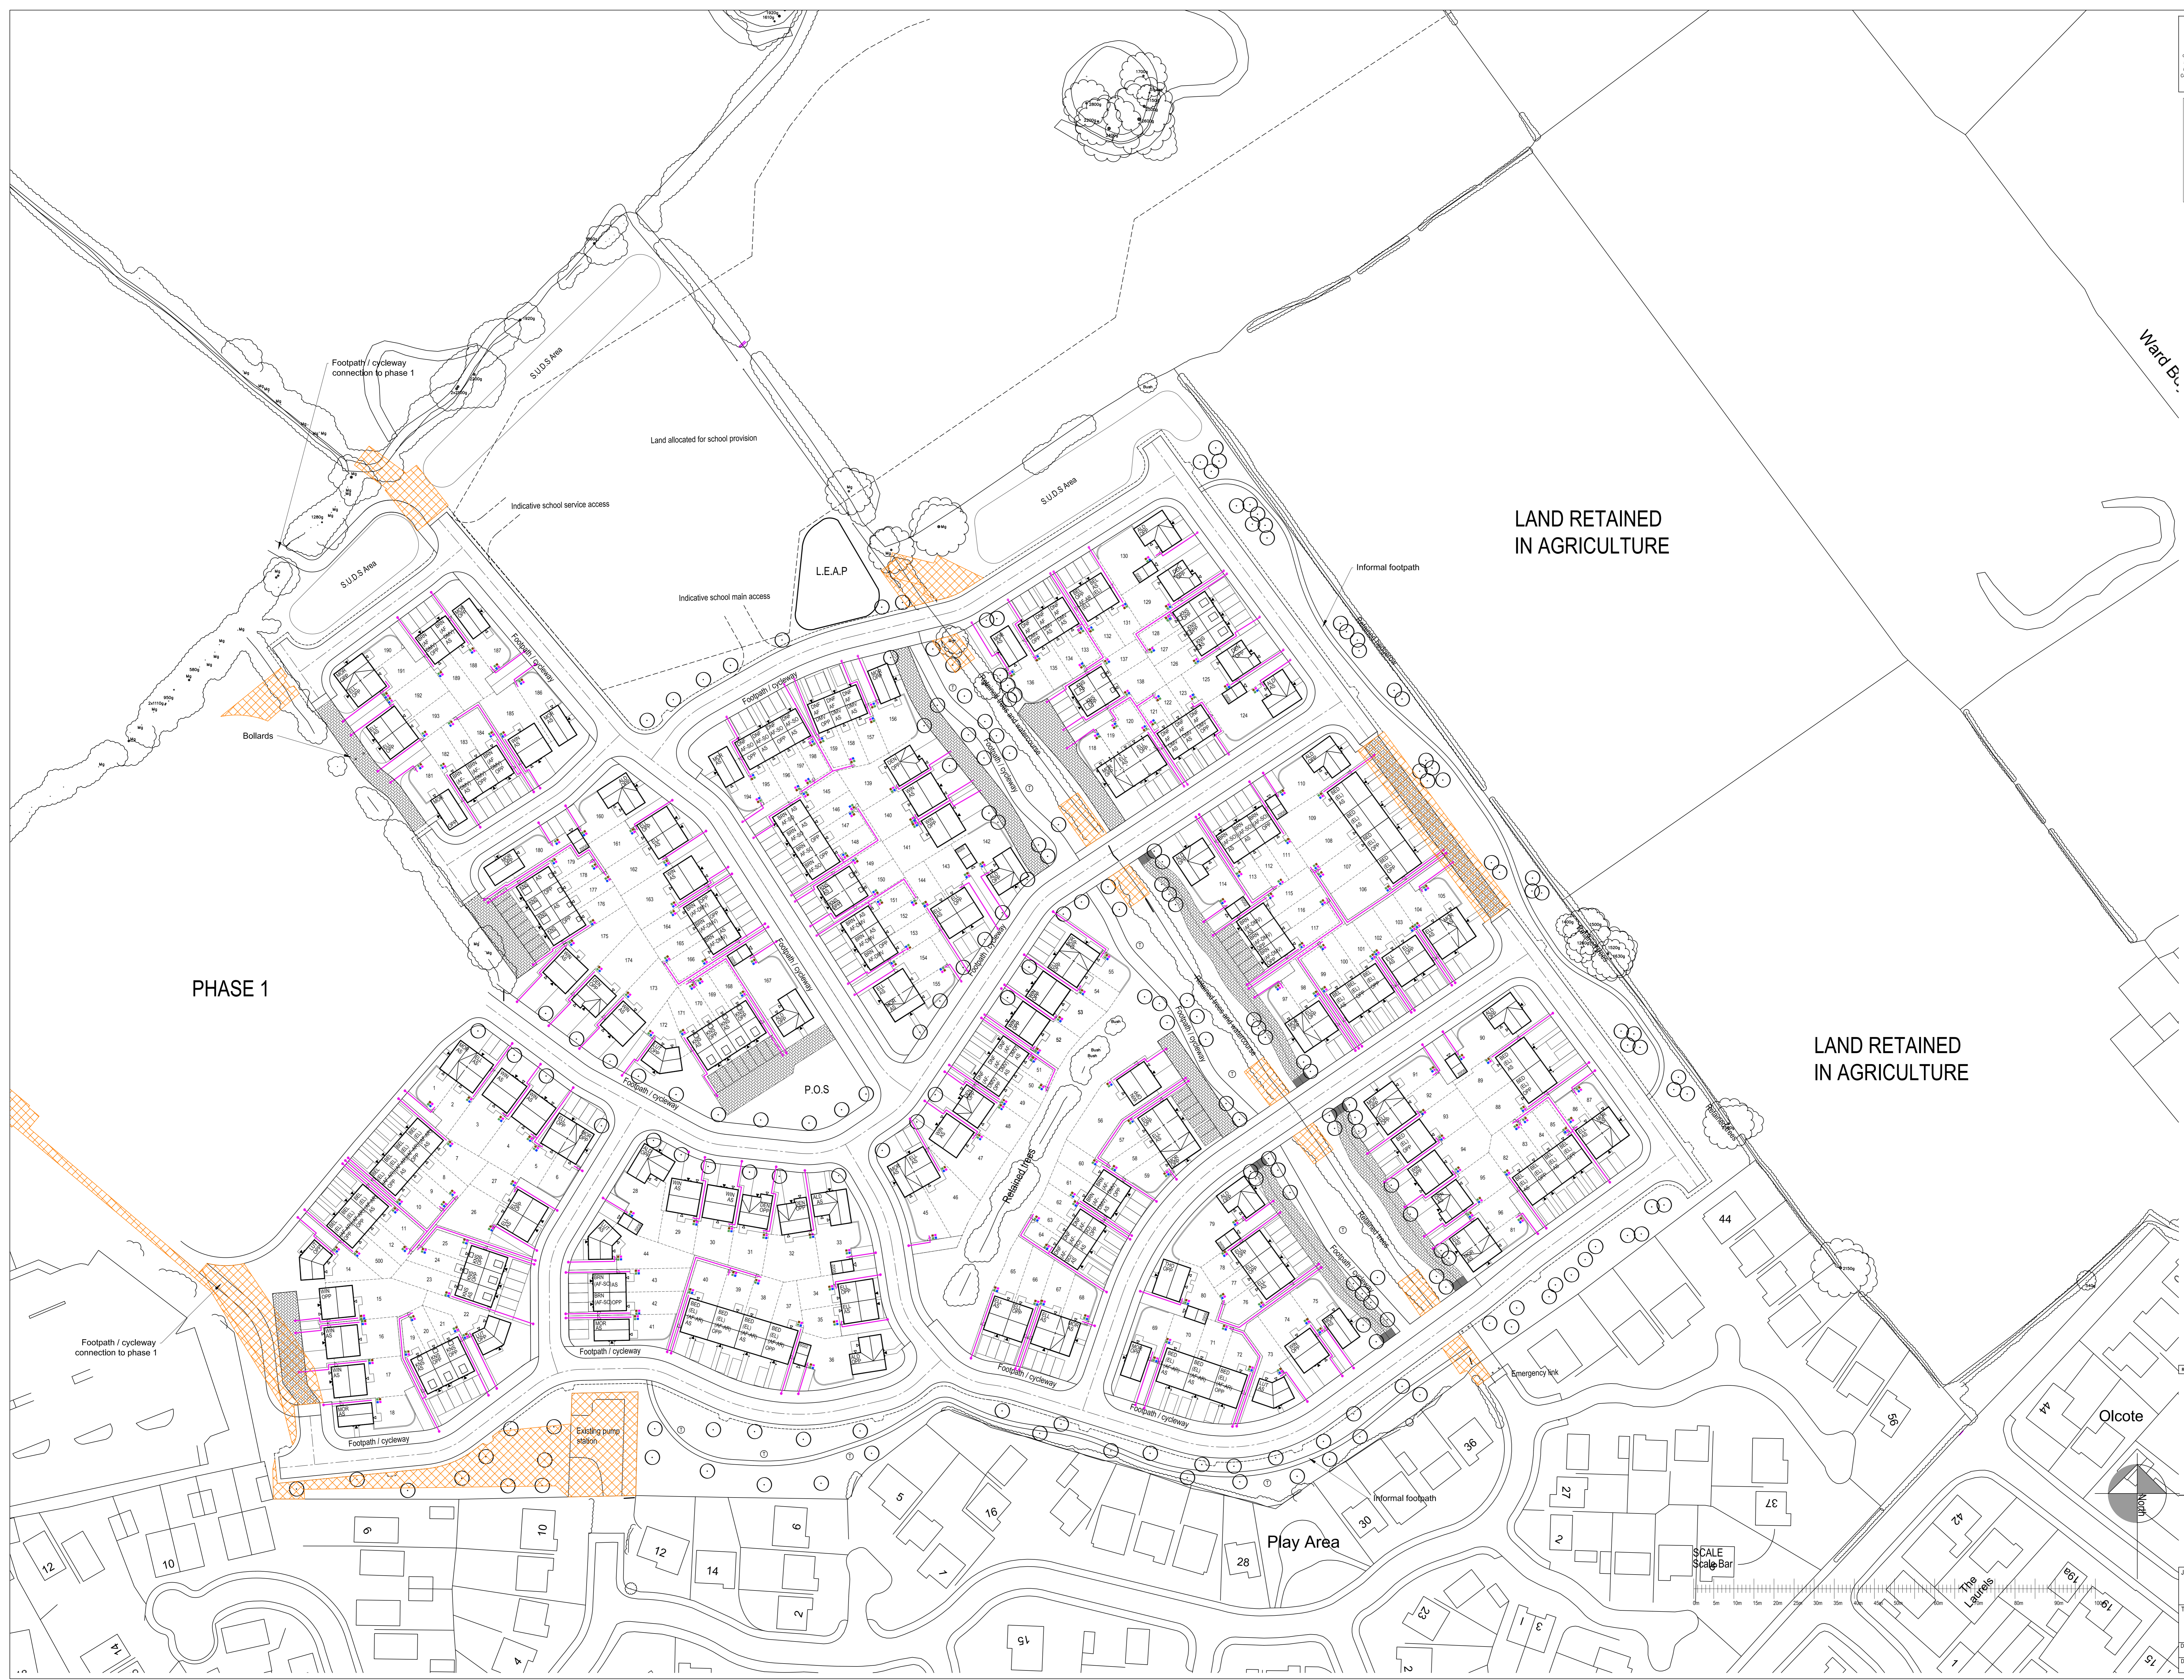

A Amended wall of plot 124, amended path 20/10/21 GB
 Rev Description Date Drawn Check

BARRATT HOMES MANCHESTER

Barratt Homes Manchester
 (A division of BDW Trading Ltd)
 4 Bradley Road
 City Park
 Manchester
 M16 9HQ
 Tel: 0161 872 0161
 Fax: 0161 855 2828

CHIPPING LANE LONGRIDGE

Title: PHASE 2 / 3 REFUSE STRATEGY LAYOUT

| Design By | Date | Drawing Number |
|-----------|----------|----------------|
| AA | 05-10-18 | 459-RS06 |
| Drawn By | Scale | Rev |
| AA | 1:500 | A |

