


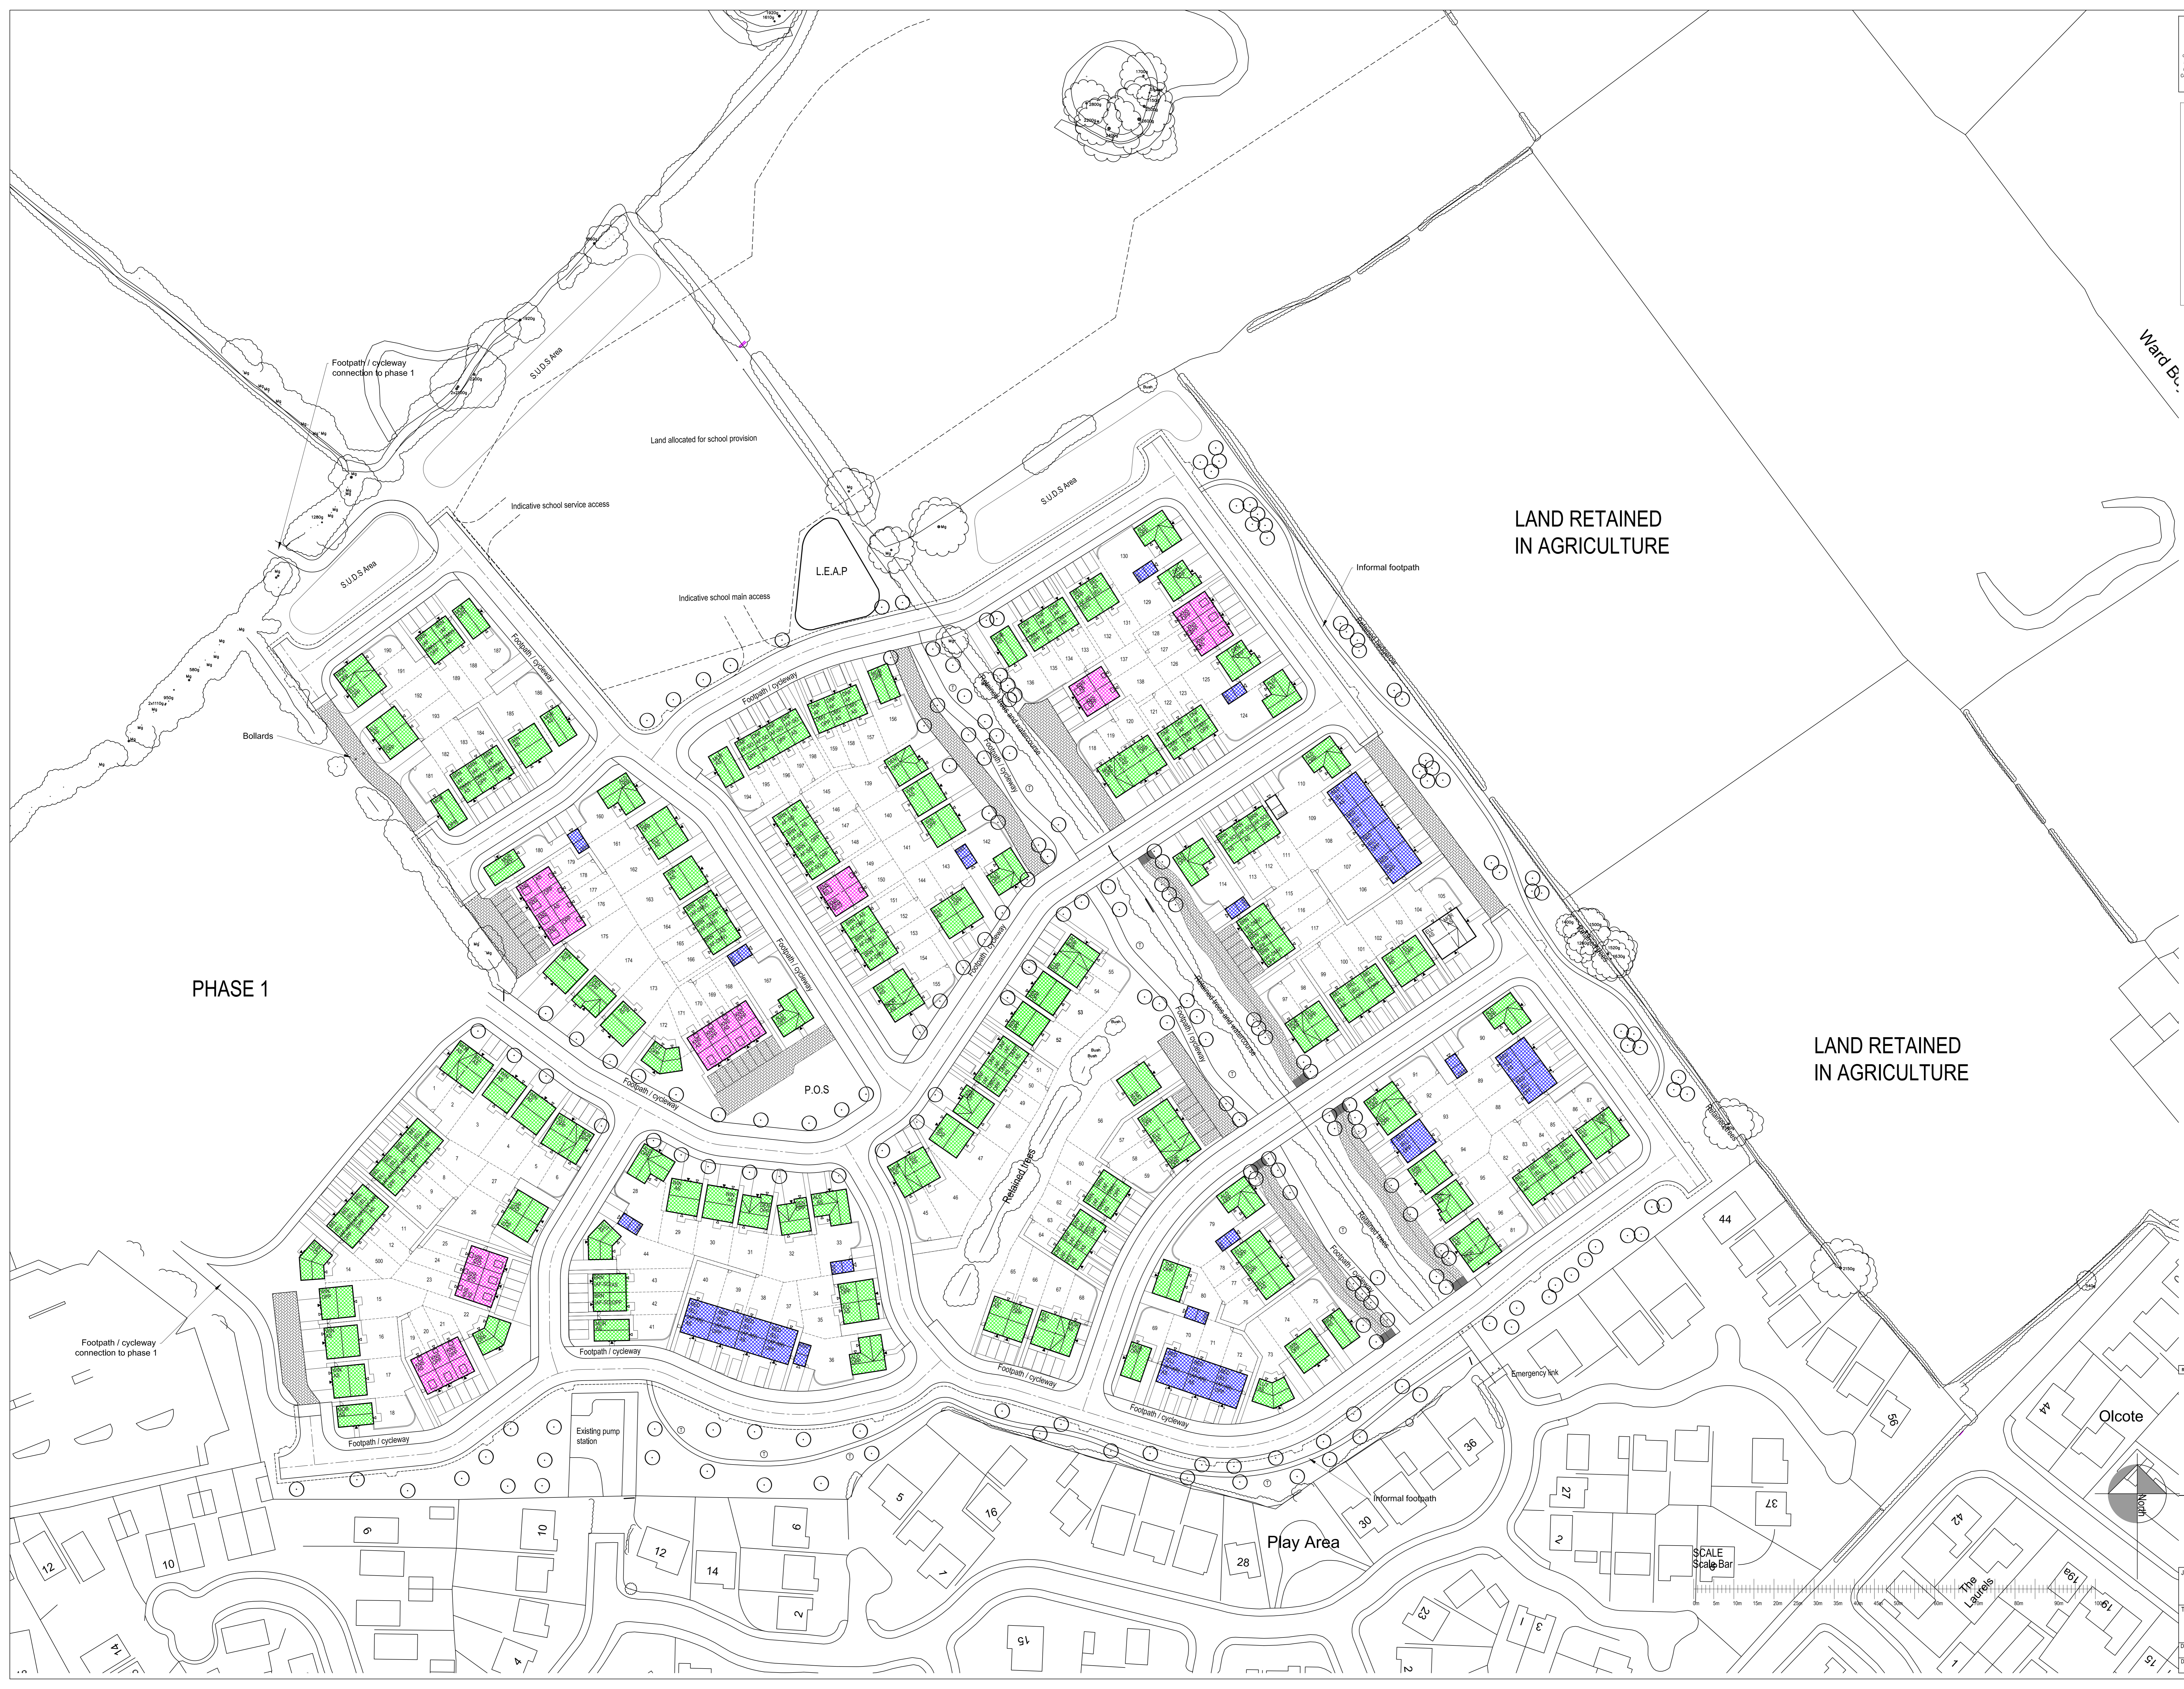


WARNING TO HOUSE PURCHASERS
Property Misdescriptions Act 1991
 Buyers are warned that this is a working drawing and is not intended to be treated as a definitive material description in relation to any particular property or development, any of the specifications provided by any other means under the above act. The contents of this drawing may be subject to change at any time, and developers and vendors can incur during the progress of the works without notice of the drawing. Consequently the buyer, from contract and otherwise, of the finished construction may differ from those shown. Nor do the contents of this drawing constitute a contract, part of any contract, or warranty.

DRAWING KEY

	Single Storey Units
	Two Storey Units
	Two and a Half Storey Units



PHASE 1

LAND RETAINED
IN AGRICULTURE

LAND RETAINED
IN AGRICULTURE

A Amended wall of plot 124, amended path for plot 123.
 Rev Description Date Drawn Check



BARRATT HOMES
MANCHESTER

Barratt Homes Manchester
 (A division of BDW Trading Ltd)
 4 Bradley Road
 City Park
 Manchester
 M16 9HQ
 Tel: 0161 872 9161
 Fax: 0161 855 2828

PHASE 2 / 3
 CHIPPING LANE
 LONGRIDGE
 STOREY HEIGHTS LAYOUT

Design By	Site	Scale	Drawing Number	Rev
AA	05/10/18	Scale 1:500	459-SH05	A
Drawn By	Scale	Scale		
AA	1:500	1:500		