




REAR ELEVATION

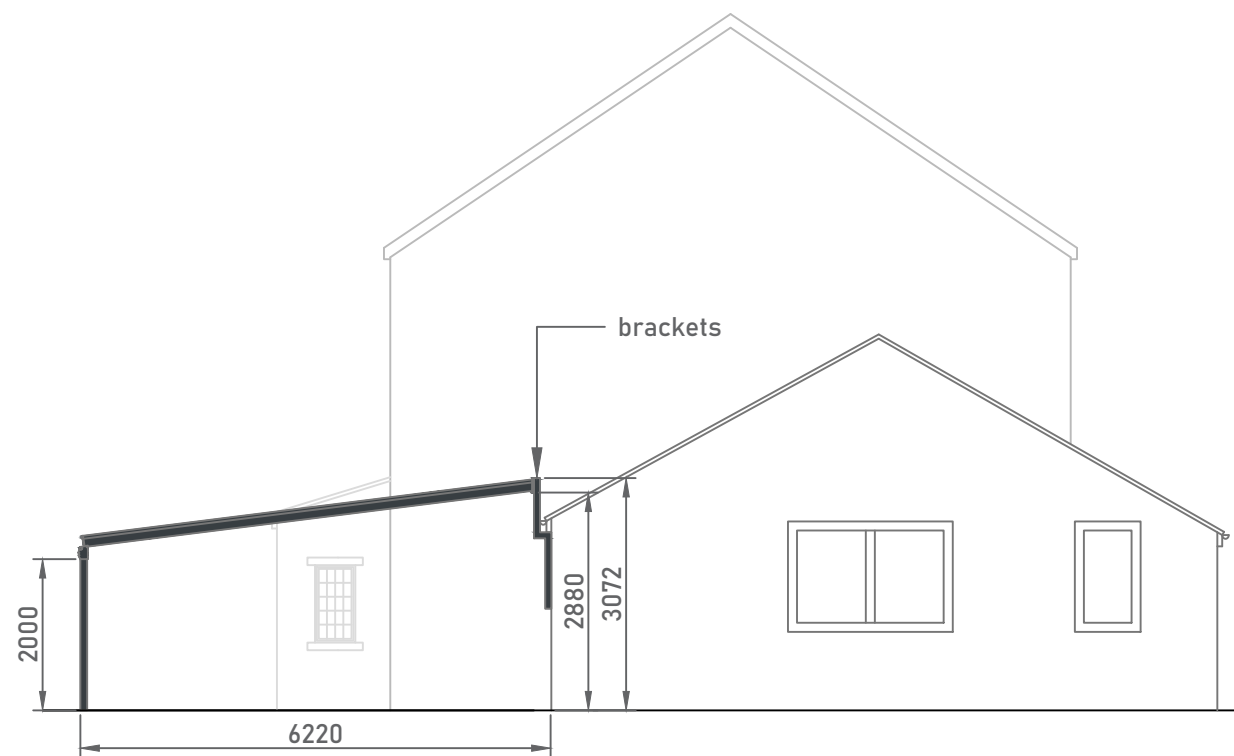


SIDE ELEVATION



SIDE ELEVATION

SCALE- 1:100 @ A3

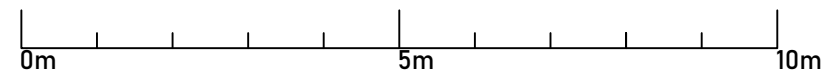

notes

Single storey glass roof located on the rear elevation of the property in the private garden. The structure will feature aluminium powder coated posts and profiles in WT29/71289 'Metallic Anthracite Grey'

-	-	-
no.	revision/issue	date



Eden Verandas Ltd.
Unit 13, Southwood Business Park,
Armstrong Mall,
Farnborough,
GU14 0NR
01252451580
www.edenverandas.co.uk info@edenverandas.co.uk

job title
**Mr & Mrs Taylor,
Ivy Bank Farm,
Hothersall Lane,
Preston,
PR3 2XB**

drawing title
**Elevations
As Proposed**

drawing status
PLANNING

job no.	drawing no.
34741	34741-06
date	
20/10/2021	
scale	
1:100 @A3	