


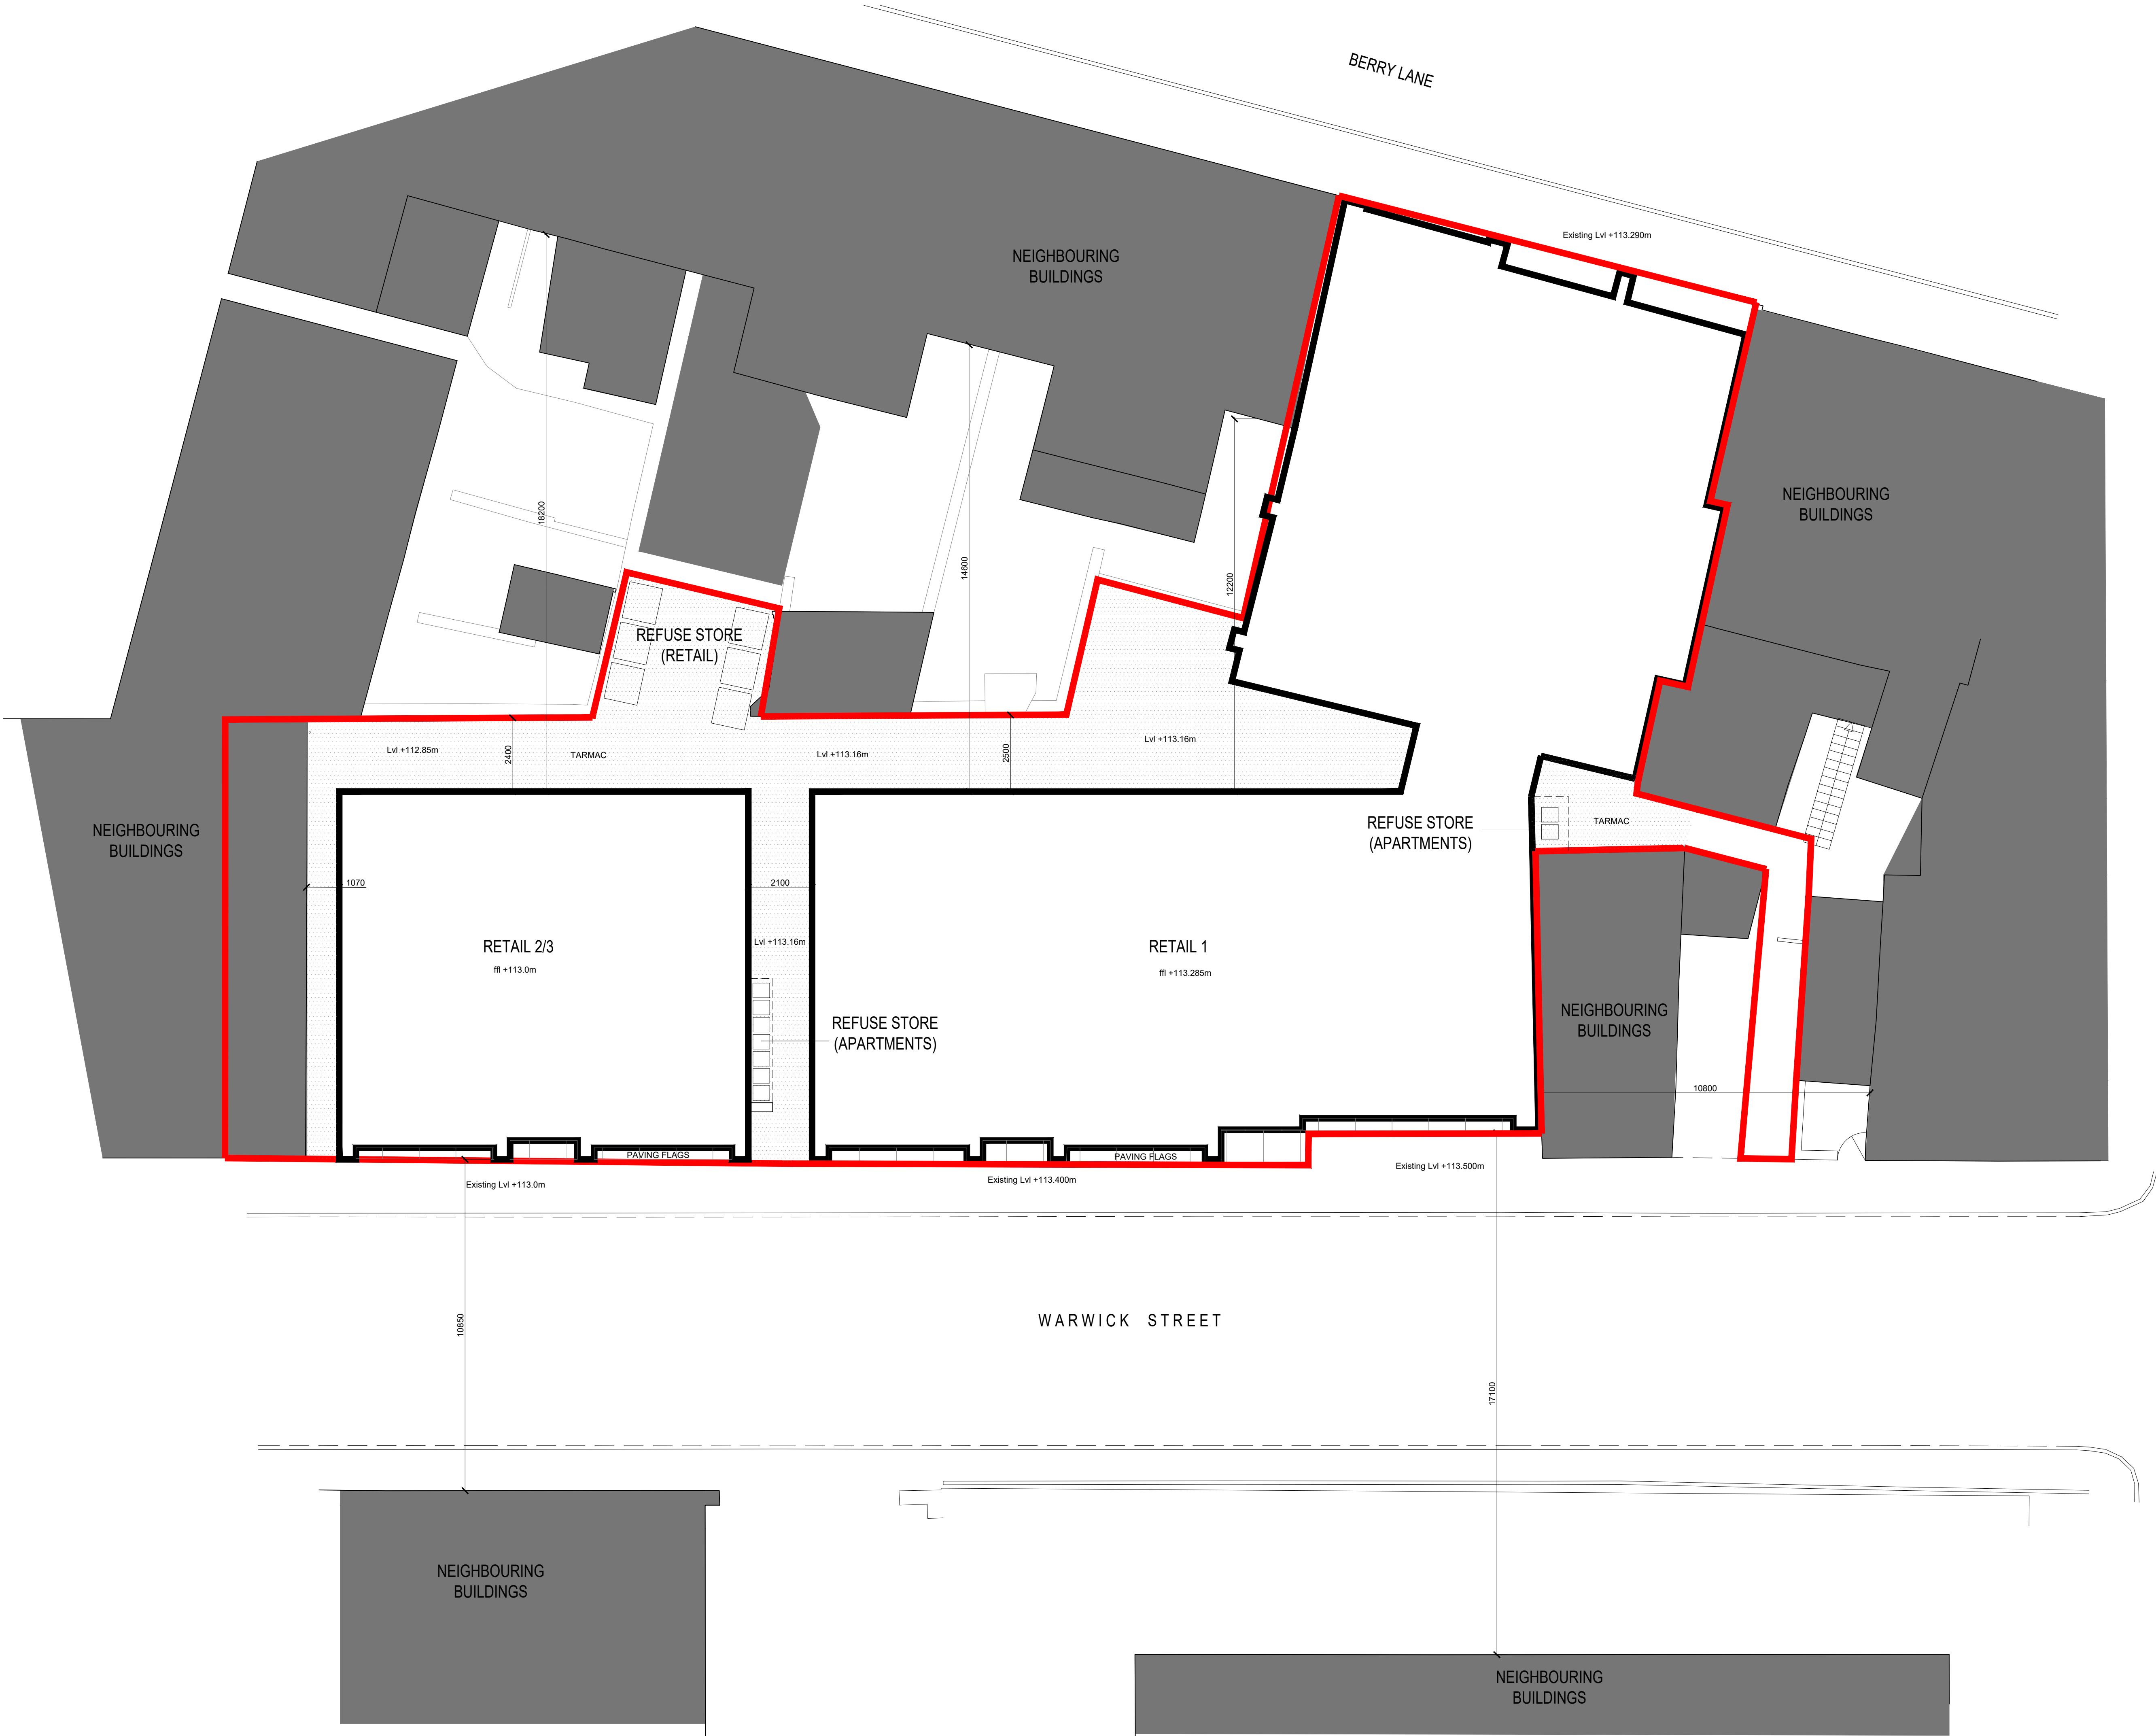

aw+a architects

Private Residential | Housing | Commercial | Conservation | Demolition
Tel: 01254 485948
Email: info@aw-aarchitects.com
Web: www.aw-aarchitects.com

Robinson's Barn
Warwick
Gloucestershire
GL7 1QA
arb
Architects Registration Board

Client
MR & MRS SWIFT

Project
**PROPOSED MIXED USE DEVELOPMENT
BERRY LANE, LONGRIDGE**

Drawing Title
PROPOSED SITE BLOCK PLAN

Scale	Sheet Size	Drawing Status
1:100	A1	PLANNING
Job Number	Drawn By	Checked
21-043	AW	AW
Drawing Number	Revision	First Issue
PL07	D	-

Copyright © architects Ltd 2020
This drawing is to be used in conjunction with all other project associated drawings and information. Do not scale from this drawing. Report all errors, omissions and discrepancies to drawing author prior to construction or manufacture. This drawing is copyright and is the property of architects Ltd.