

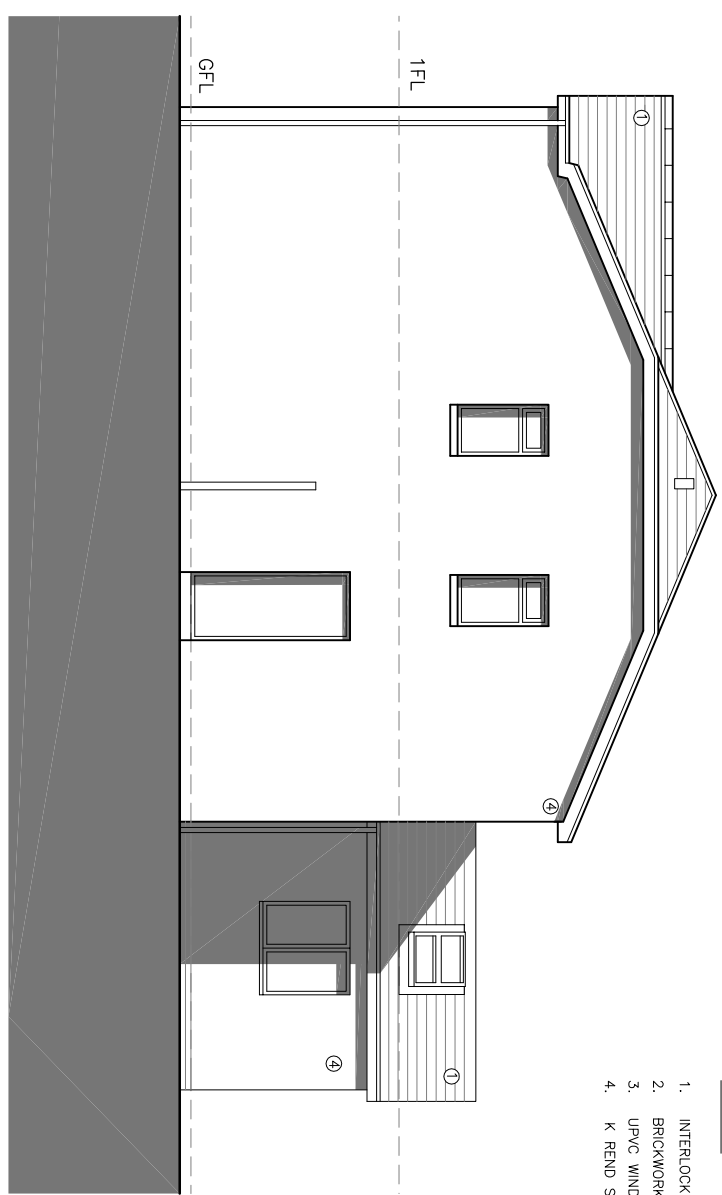
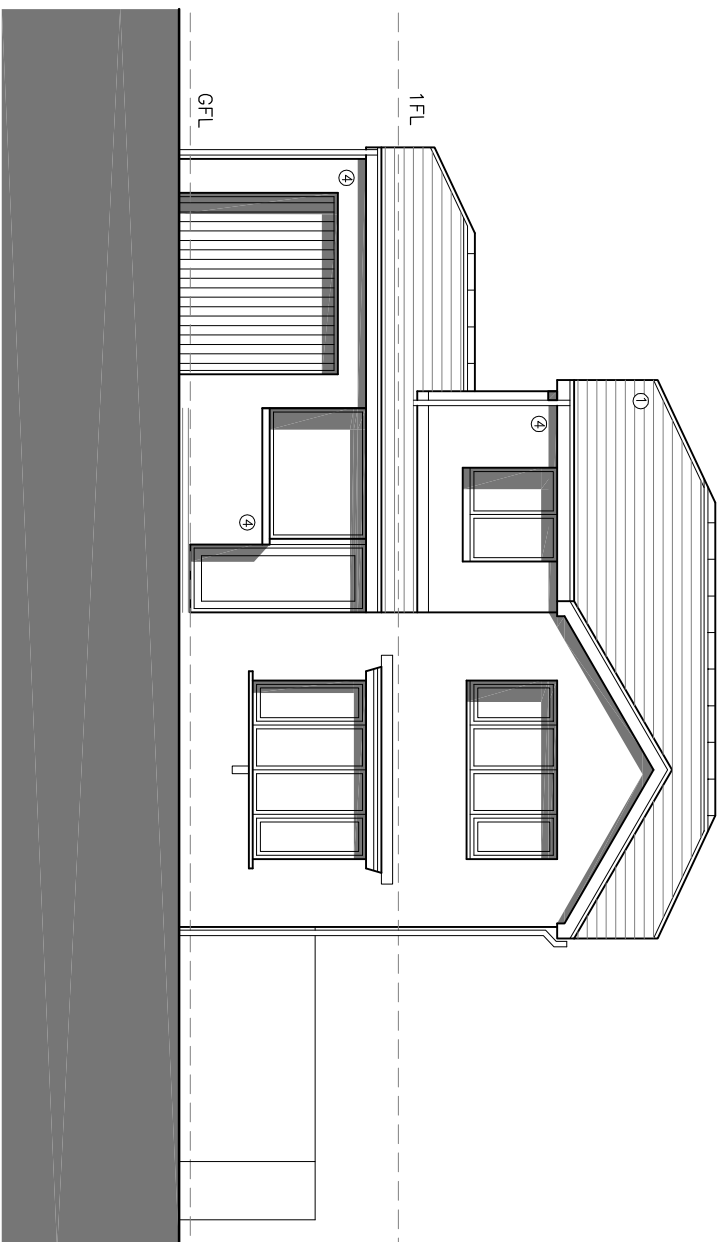


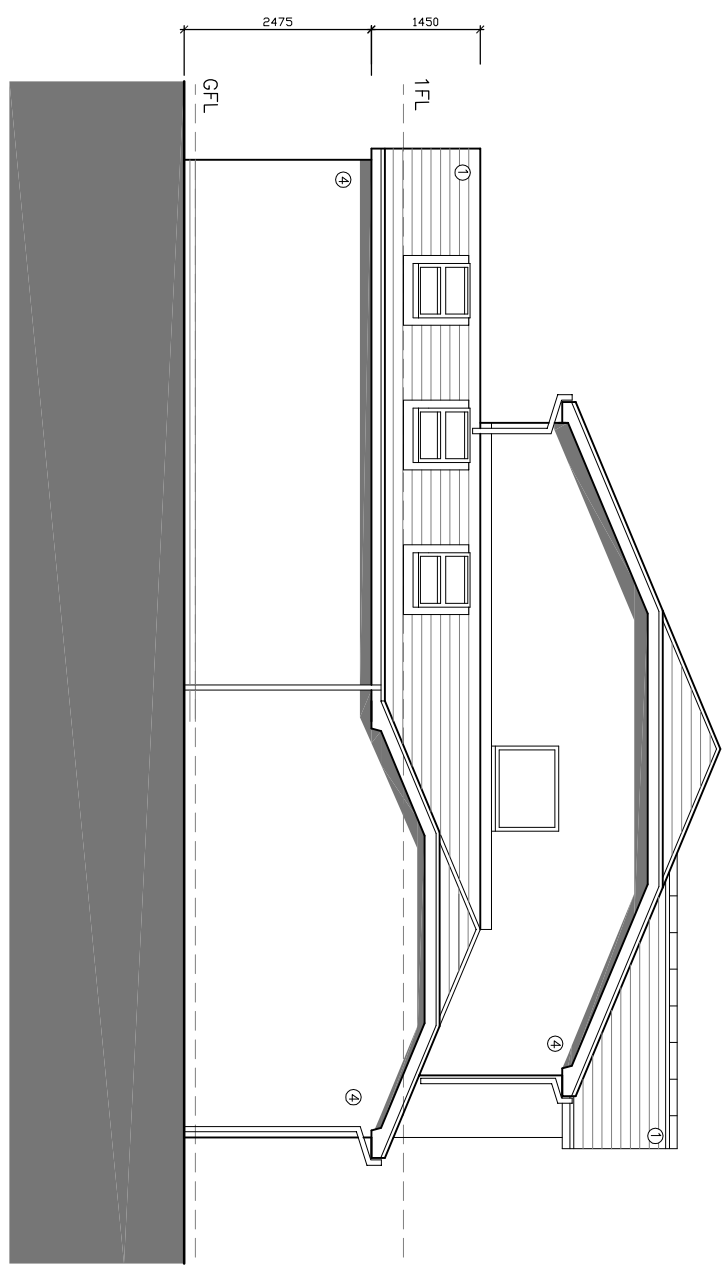

- ## MATERIALS
1. INTERLOCKING CONCRETE ROOF TILES
 2. BRICKWORK
 3. UPVC WINDOWS/DOORS
 4. K RENDER SYNTHETIC RENDER

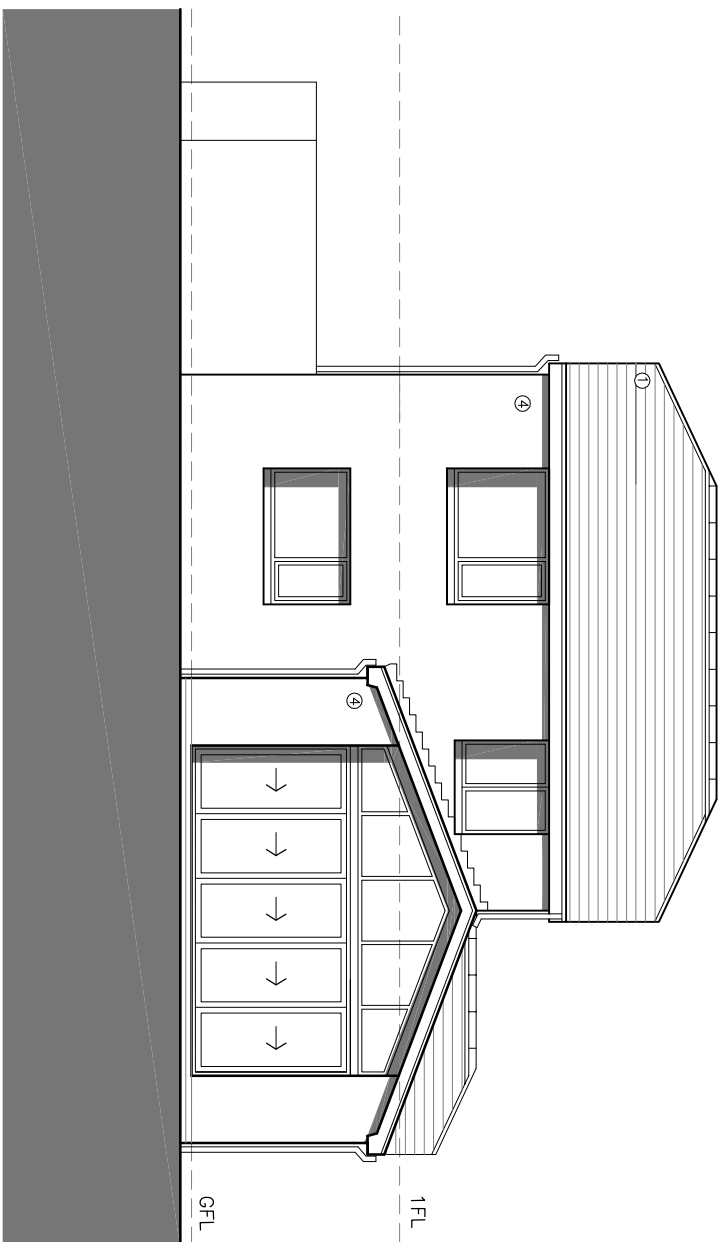

PROPOSED ELEVATION 3

PROPOSED ELEVATION 1

PROPOSED ELEVATION 4

PROPOSED ELEVATION 2

QW+Q architects Private Residential Housing Commercial Conservation Domestic Tel: 01254 485848 Email: info@qw-architects.com Web: www.qw-architects.com The Amraxe Lowerfold Farm Oxfordshire Leas BB5 4DA  Architects Registration Board	Client	MR_&_MRS_PHILIPPIDES	Scale	1:100	Sheet Size	A3	Job Number	21-032	Drawn By	AW	Checked By	AW
	Project	5_HIGHER_FIELD LANGHO	Drawing Title	PROPOSED_ELEVATIONS	Drawing Status	PLANNING	Drawing Number	PL/06	Revision	B	First Issue	FIRST_ISSUE