



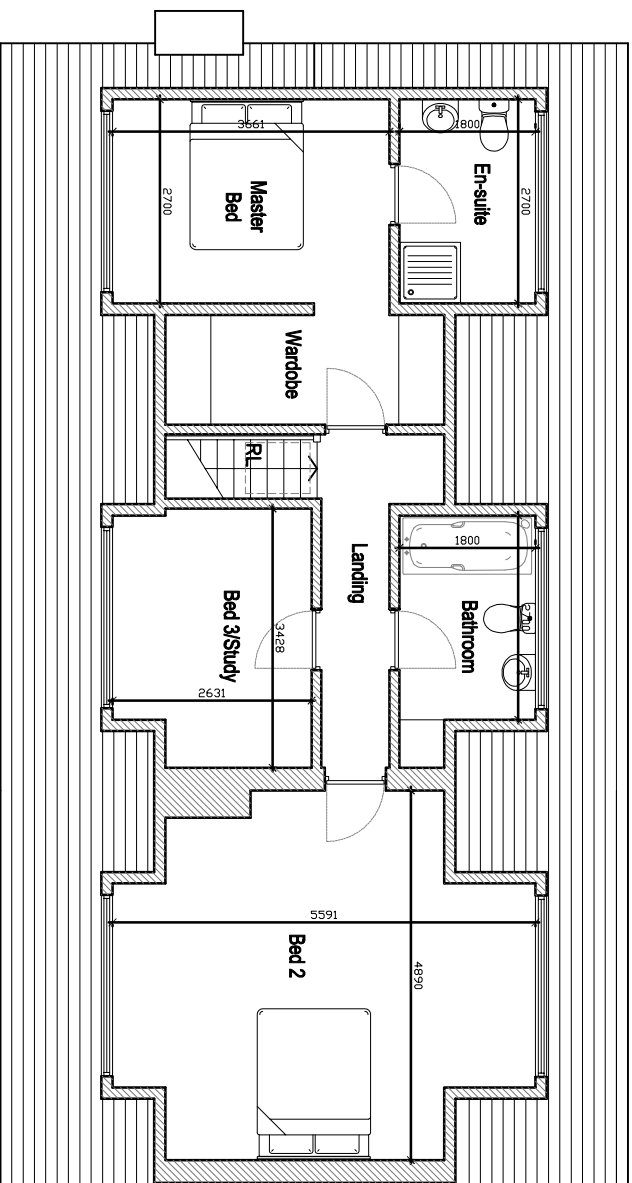

PROPOSED FIRST FLOOR PLAN

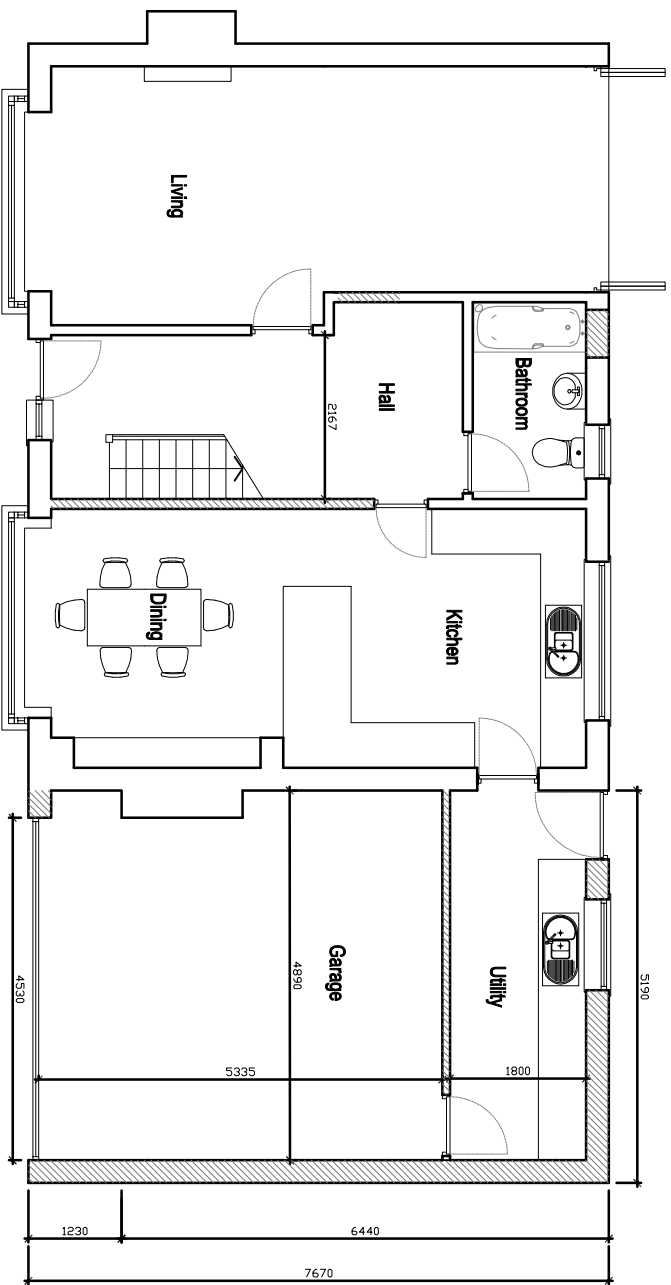

PROPOSED GROUND FLOOR PLAN

©2020 architect ltd 2020 | This Drawing is to be read in conjunction with all other project associated drawings and information. Do not scale from this drawing. Report all errors, omissions and discrepancies to drawing author prior to construction or menu lecture. This drawing is copyright and is the property of **o2o architects ltd**

qww+q architects The Annex Lowerfield Farm Oxswoldwile B65 4QA  Architects Registration Board Private Residential Housing Commercial Conservation Domestic Tel: 01754 485848 Email: info@qww+qarchitects.com Web: www.qww+qarchitects.com																		
Client	MR_M_SEERY			Scale	1:100		Sheet Size	A3		Job Number	21-001		Drawn By	AW		Checked	AW	
Project	3_MOOR_FIELD WHALLEY			Drawing Title	PROPOSED_FLOOR_PLANS		Drawing Status	PLANNING		Drawing Number	PL/06		Revision	F		First Issue	AUG_2021	