

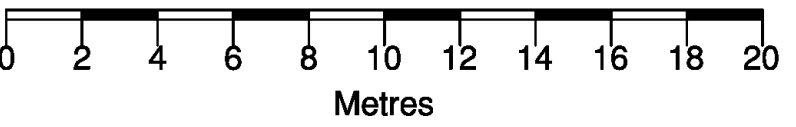


This drawing is to be read in conjunction with all relevant Architect, consultants' and specialist drawings and specifications. The Architect is to be notified of any discrepancies before proceeding. Do not scale from this drawing. All dimensions and levels are to be checked on site. This drawing is subject to copyright. All work carried out before Planning and Building Permission has been granted is at the contractor's risk.

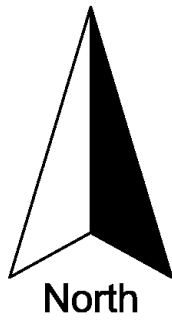

ABBREVIATIONS

- | | |
|----|-------------------|
| BT | BT Cover |
| CH | Cable Height |
| CL | Cover Level |
| EH | Eaves Height |
| FH | Fire Hydrant |
| GP | Gate Post |
| GV | Gas Valve |
| GU | Gully |
| IC | Inspection Cover |
| LP | Lamp Post |
| MH | Man Hole |
| RE | Rodding Eye |
| RH | Ridge/Roof Height |
| TC | TricAD Control |
| TF | Top of Fence |
| TL | Threshold Level |
| TP | Telegraph Pole |
| TH | Top of Hedge |
| TW | Top of Wall |
| WL | Water Level |
| WV | Water Valve |

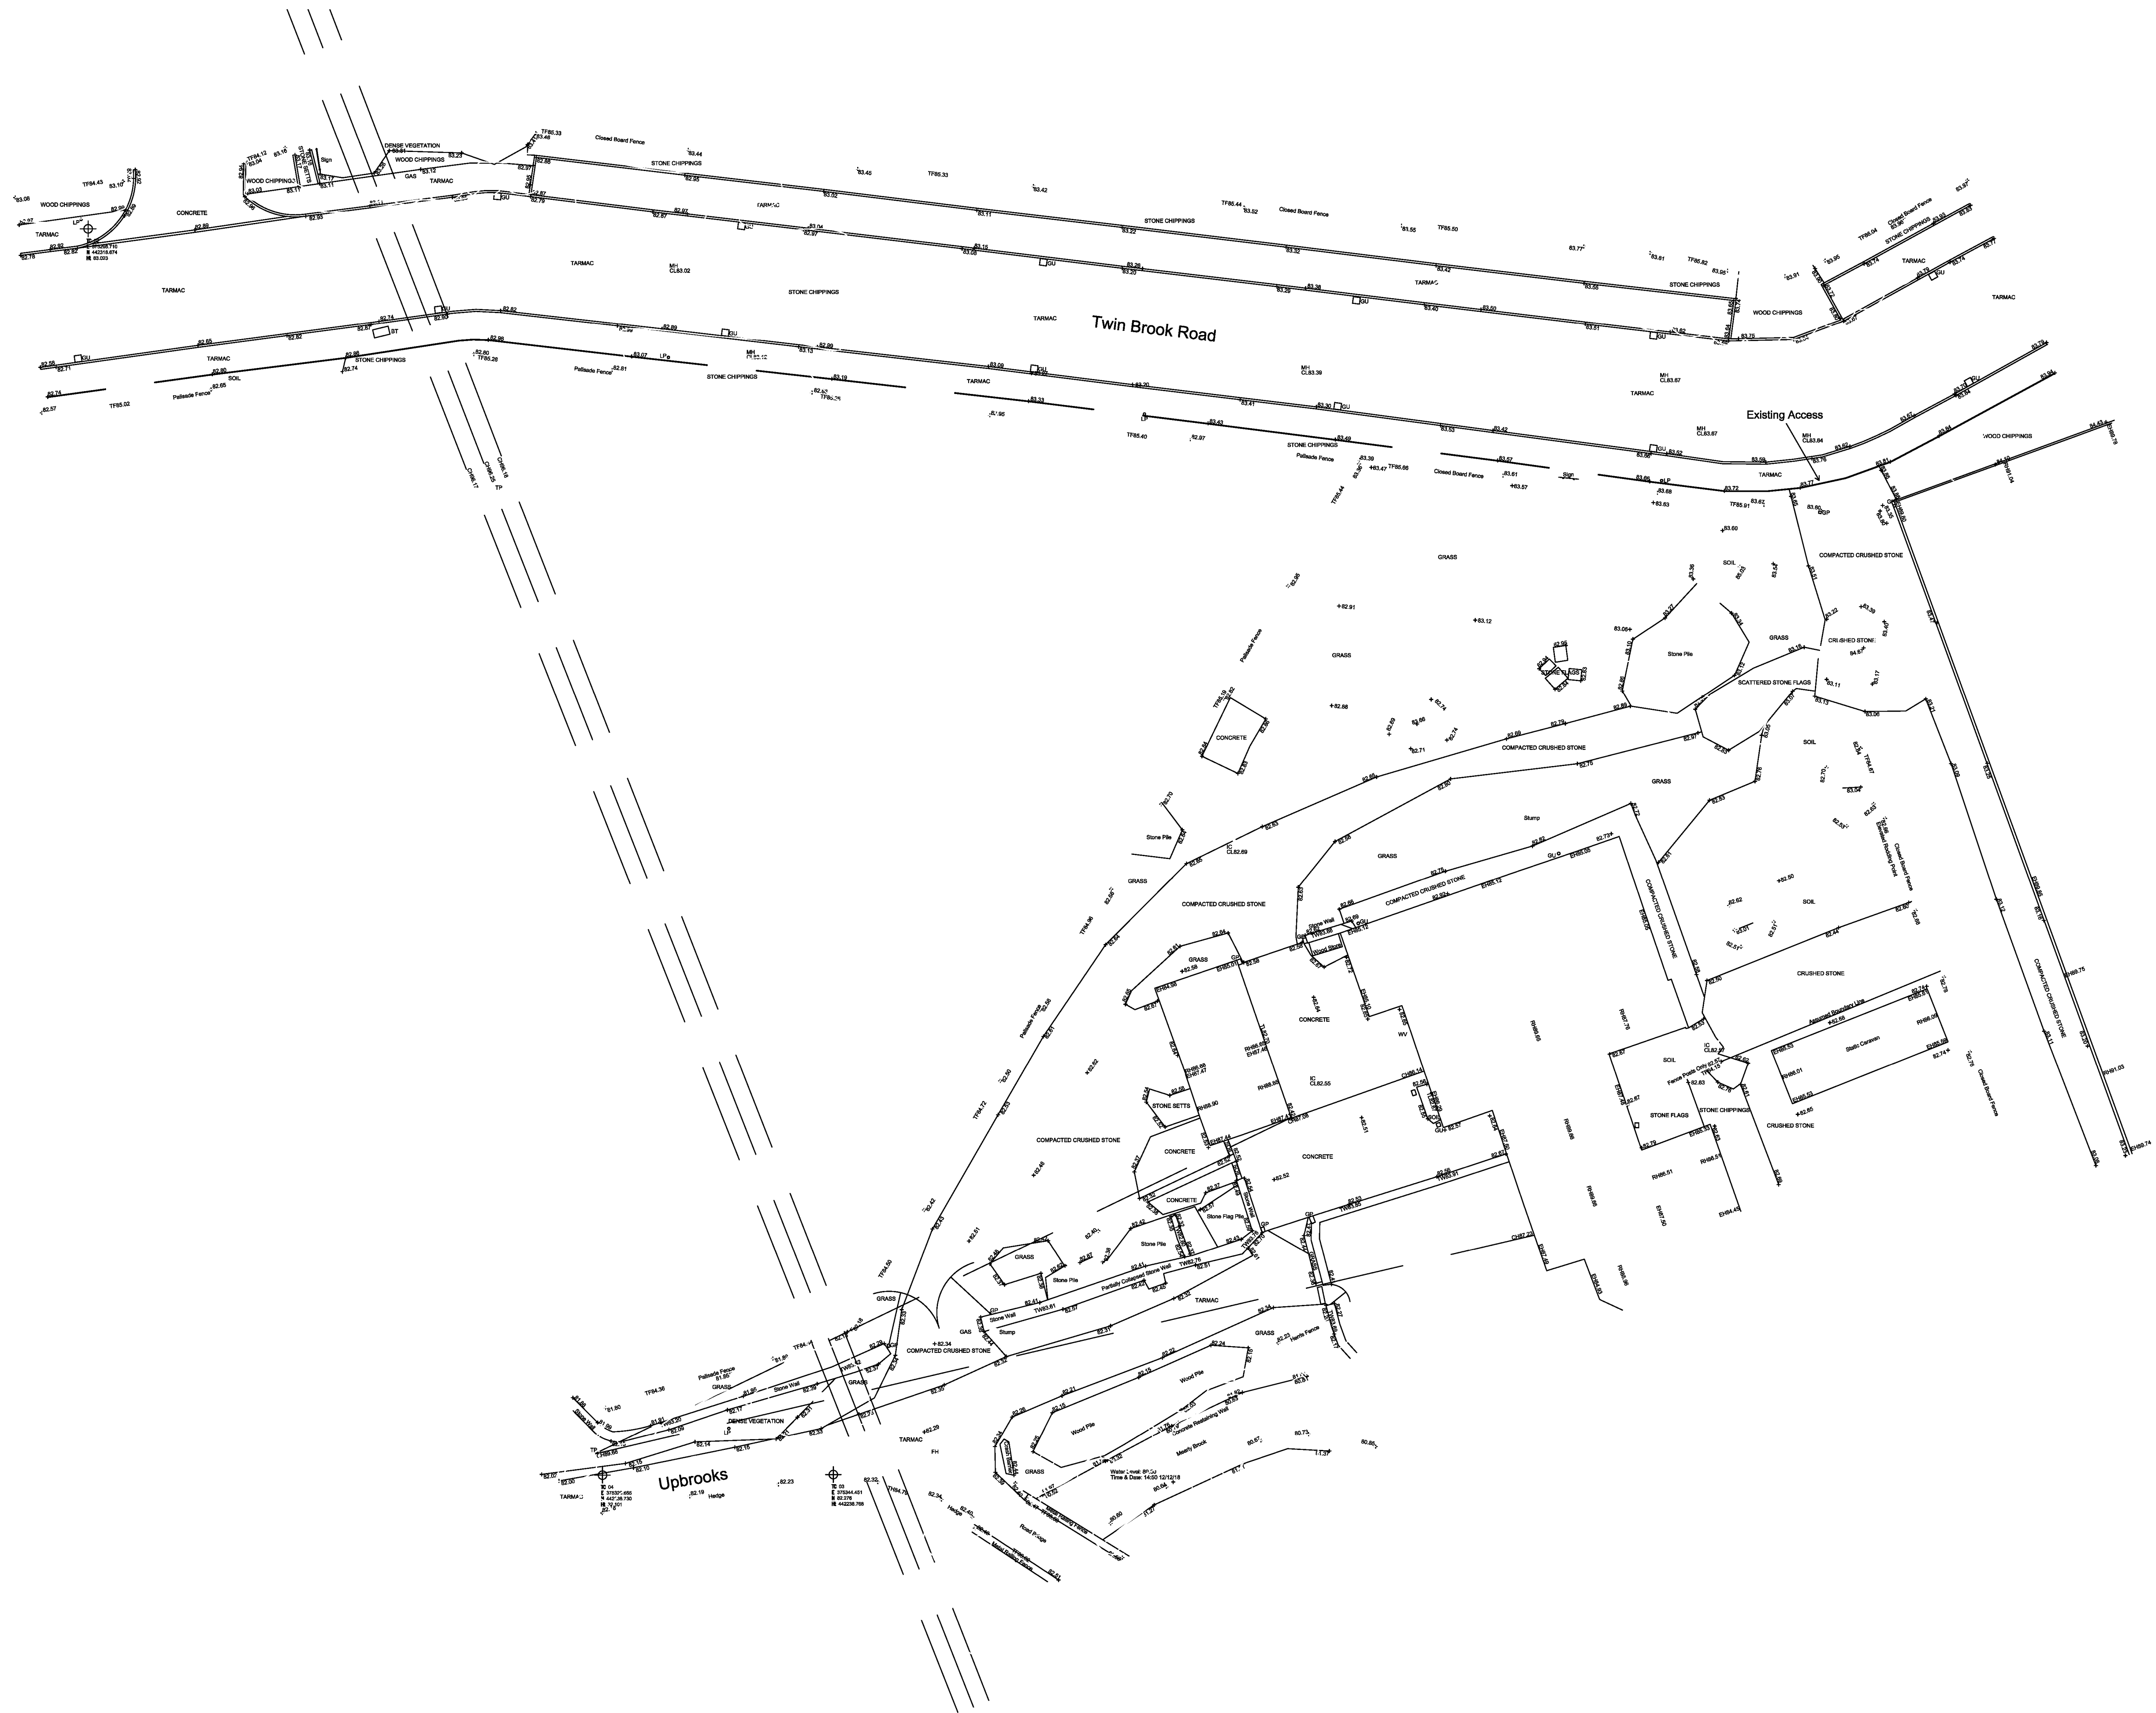

REVISIONS:

Rev A - Existing access annotated. - 12.11.2021 - NE

Client
Mr and Mrs Thornburn

Job Title
Proposed Residential Development
on land at:
Twinbrooks Farm
Upbrooks
Clitheroe
BB7 1PL

Drawing Title
Existing Site Survey Plan

Scale 1:200 @ A1	Date Dec 2018	Drawn TriCAD
---------------------	------------------	-----------------

SUNDERLAND PEACOCK
SUNDERLAND PEACOCK & ASSOCIATES LTD.
HAZELMERE, PIMLICO ROAD, CLITHEROE
LANCASHIRE, BB7 2AG



5765 - 01 Rev A