
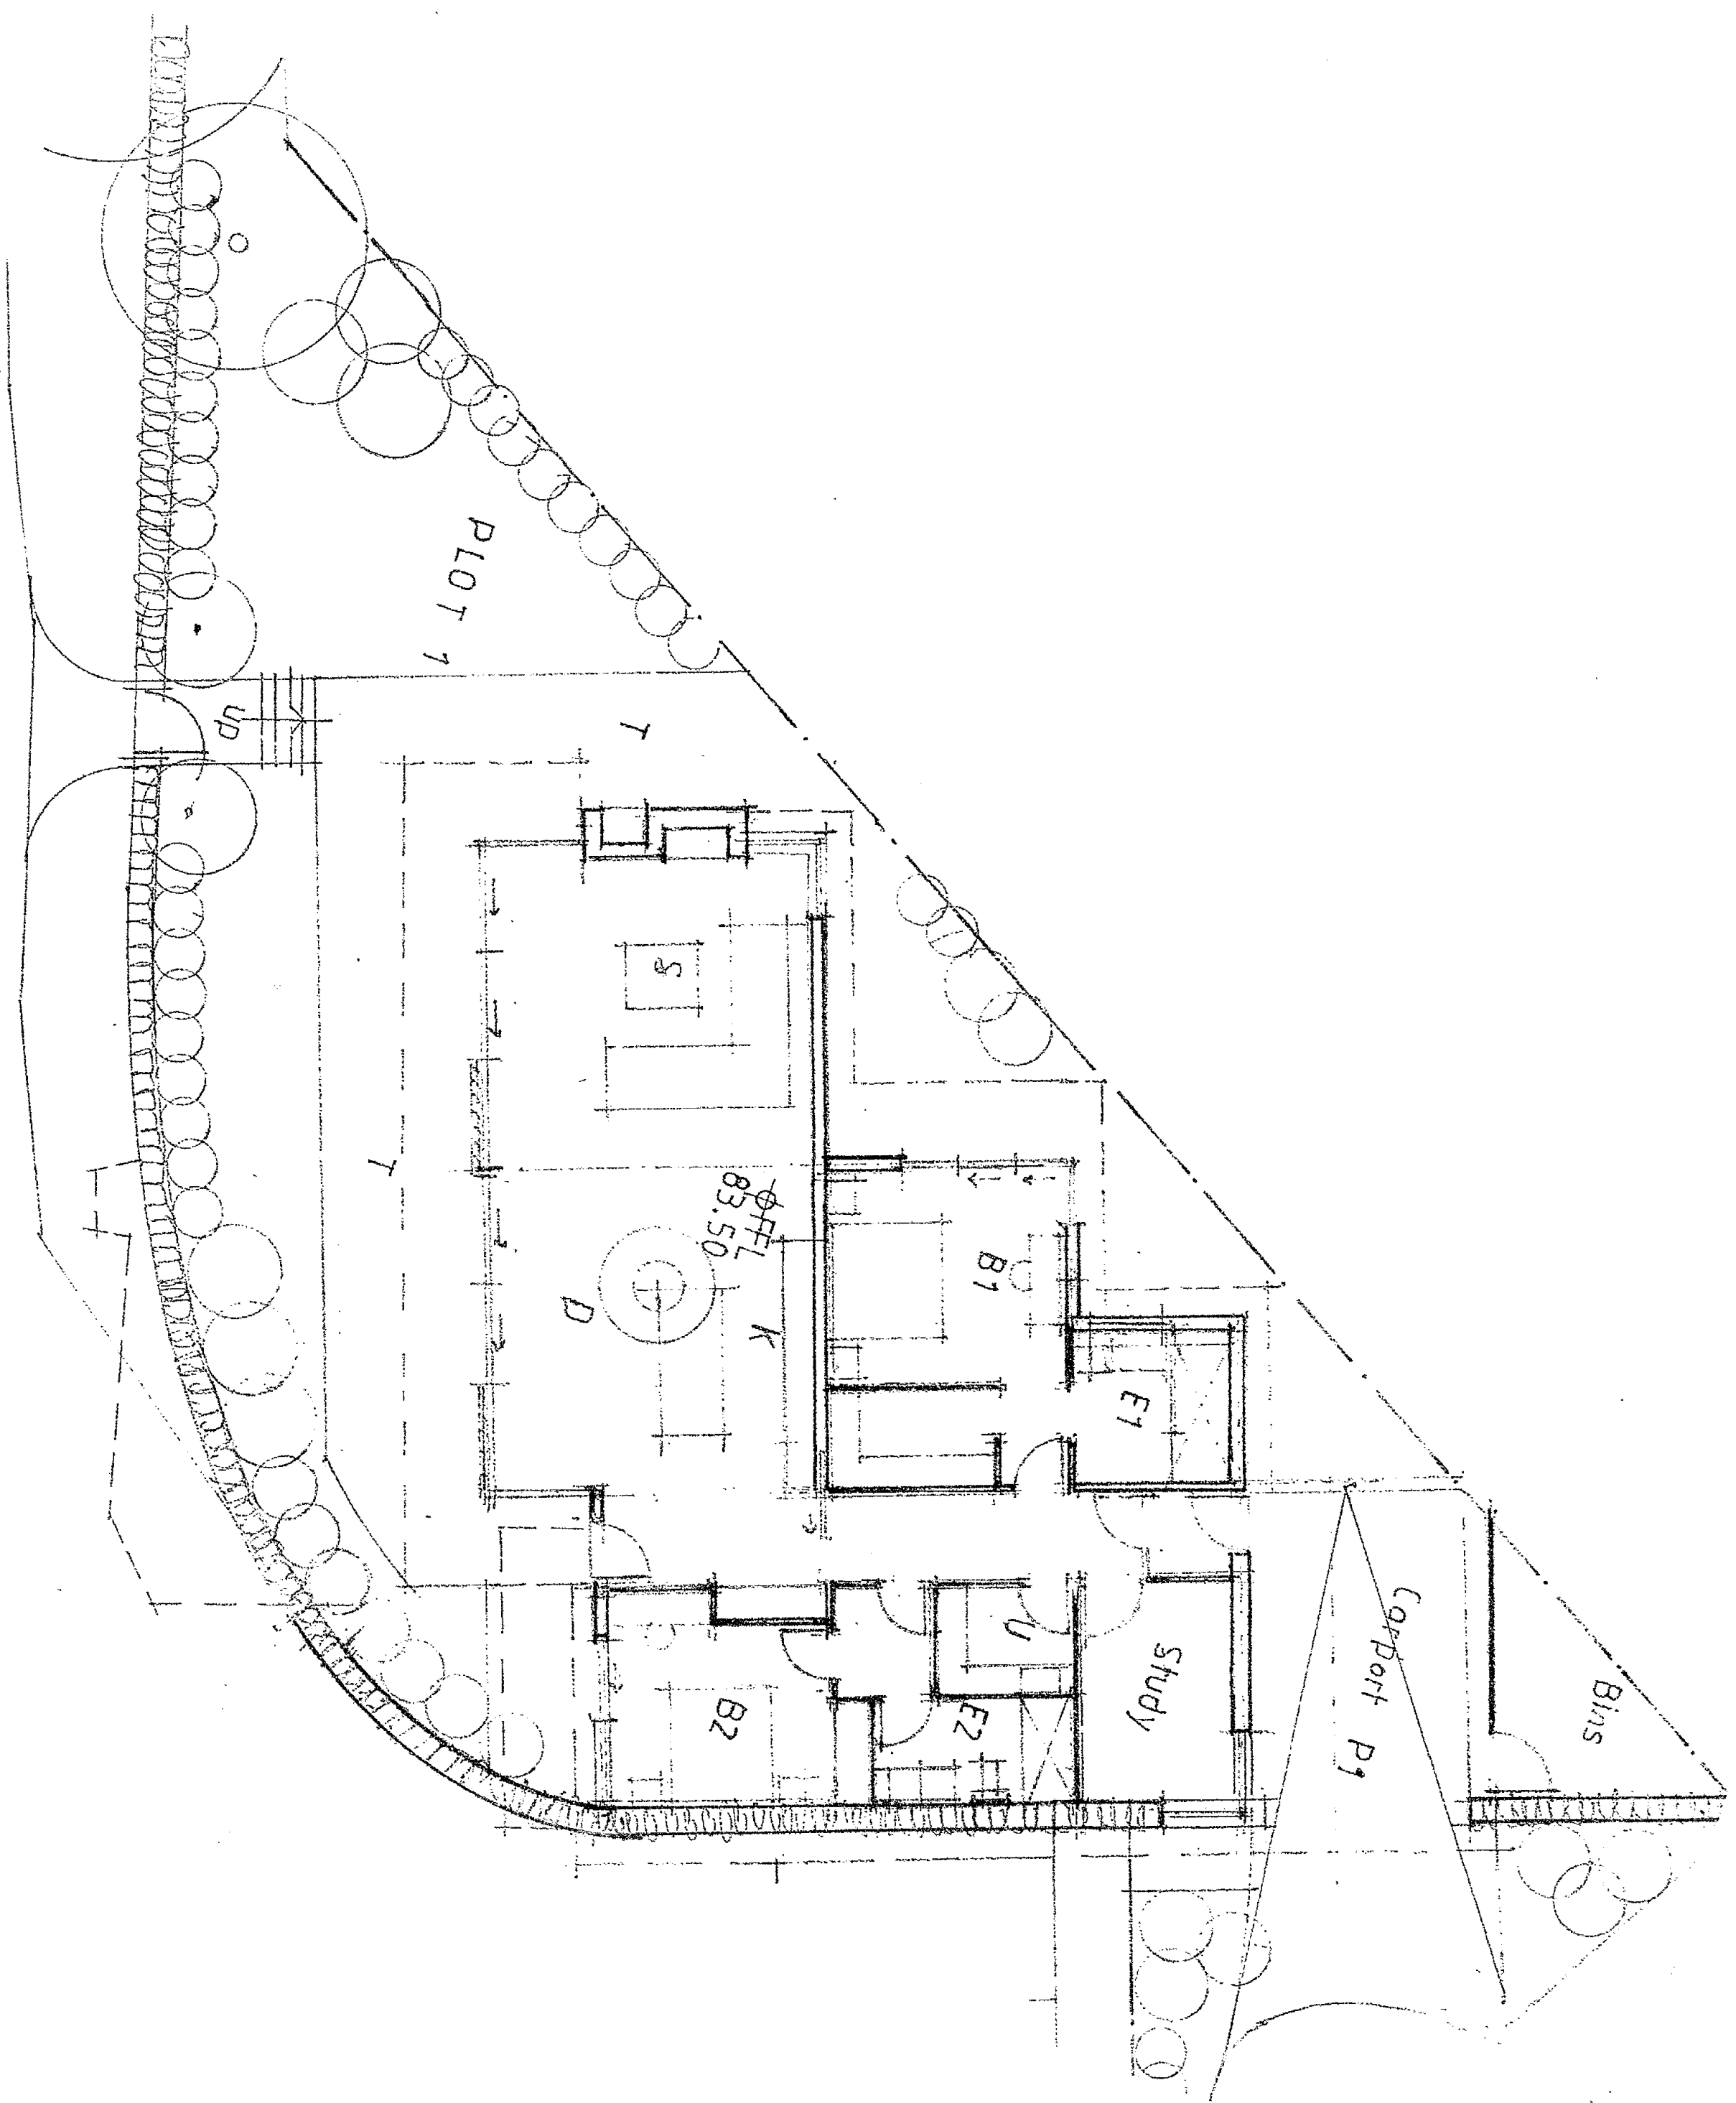


This drawing is to be read in conjunction with all relevant Architect, consultant, and specialist drawings and specifications. The Architect is to be notified of any discrepancies before proceeding. Do not scale from this drawing. All dimensions and levels are to be checked on site. This drawing is subject to copyright. All work carried out before planning and building permission has been granted is at the contractor's own risk.

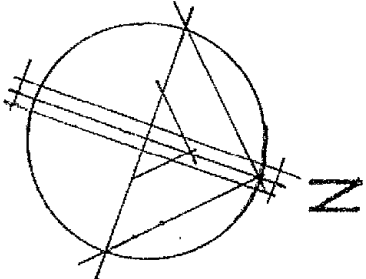

Client
Mr and Mrs Thornburn

Job Title
Proposed development at
Twinbrooks Barn
Upbrooks
Clitheroe

Drawing Title
Proposed Plan for
Plot 1

Scale	Date	Drawn
1/100	1 April 2021	SGH

SPOA
ARCHITECTS
SUNDERLAND PEACOCK & ASSOCIATES LTD.
HAZELWIRE, PINK CO ROAD, CLITHEROE
LANCASHIRE, BB7 2AG



5 7 6 5 - 0 7