
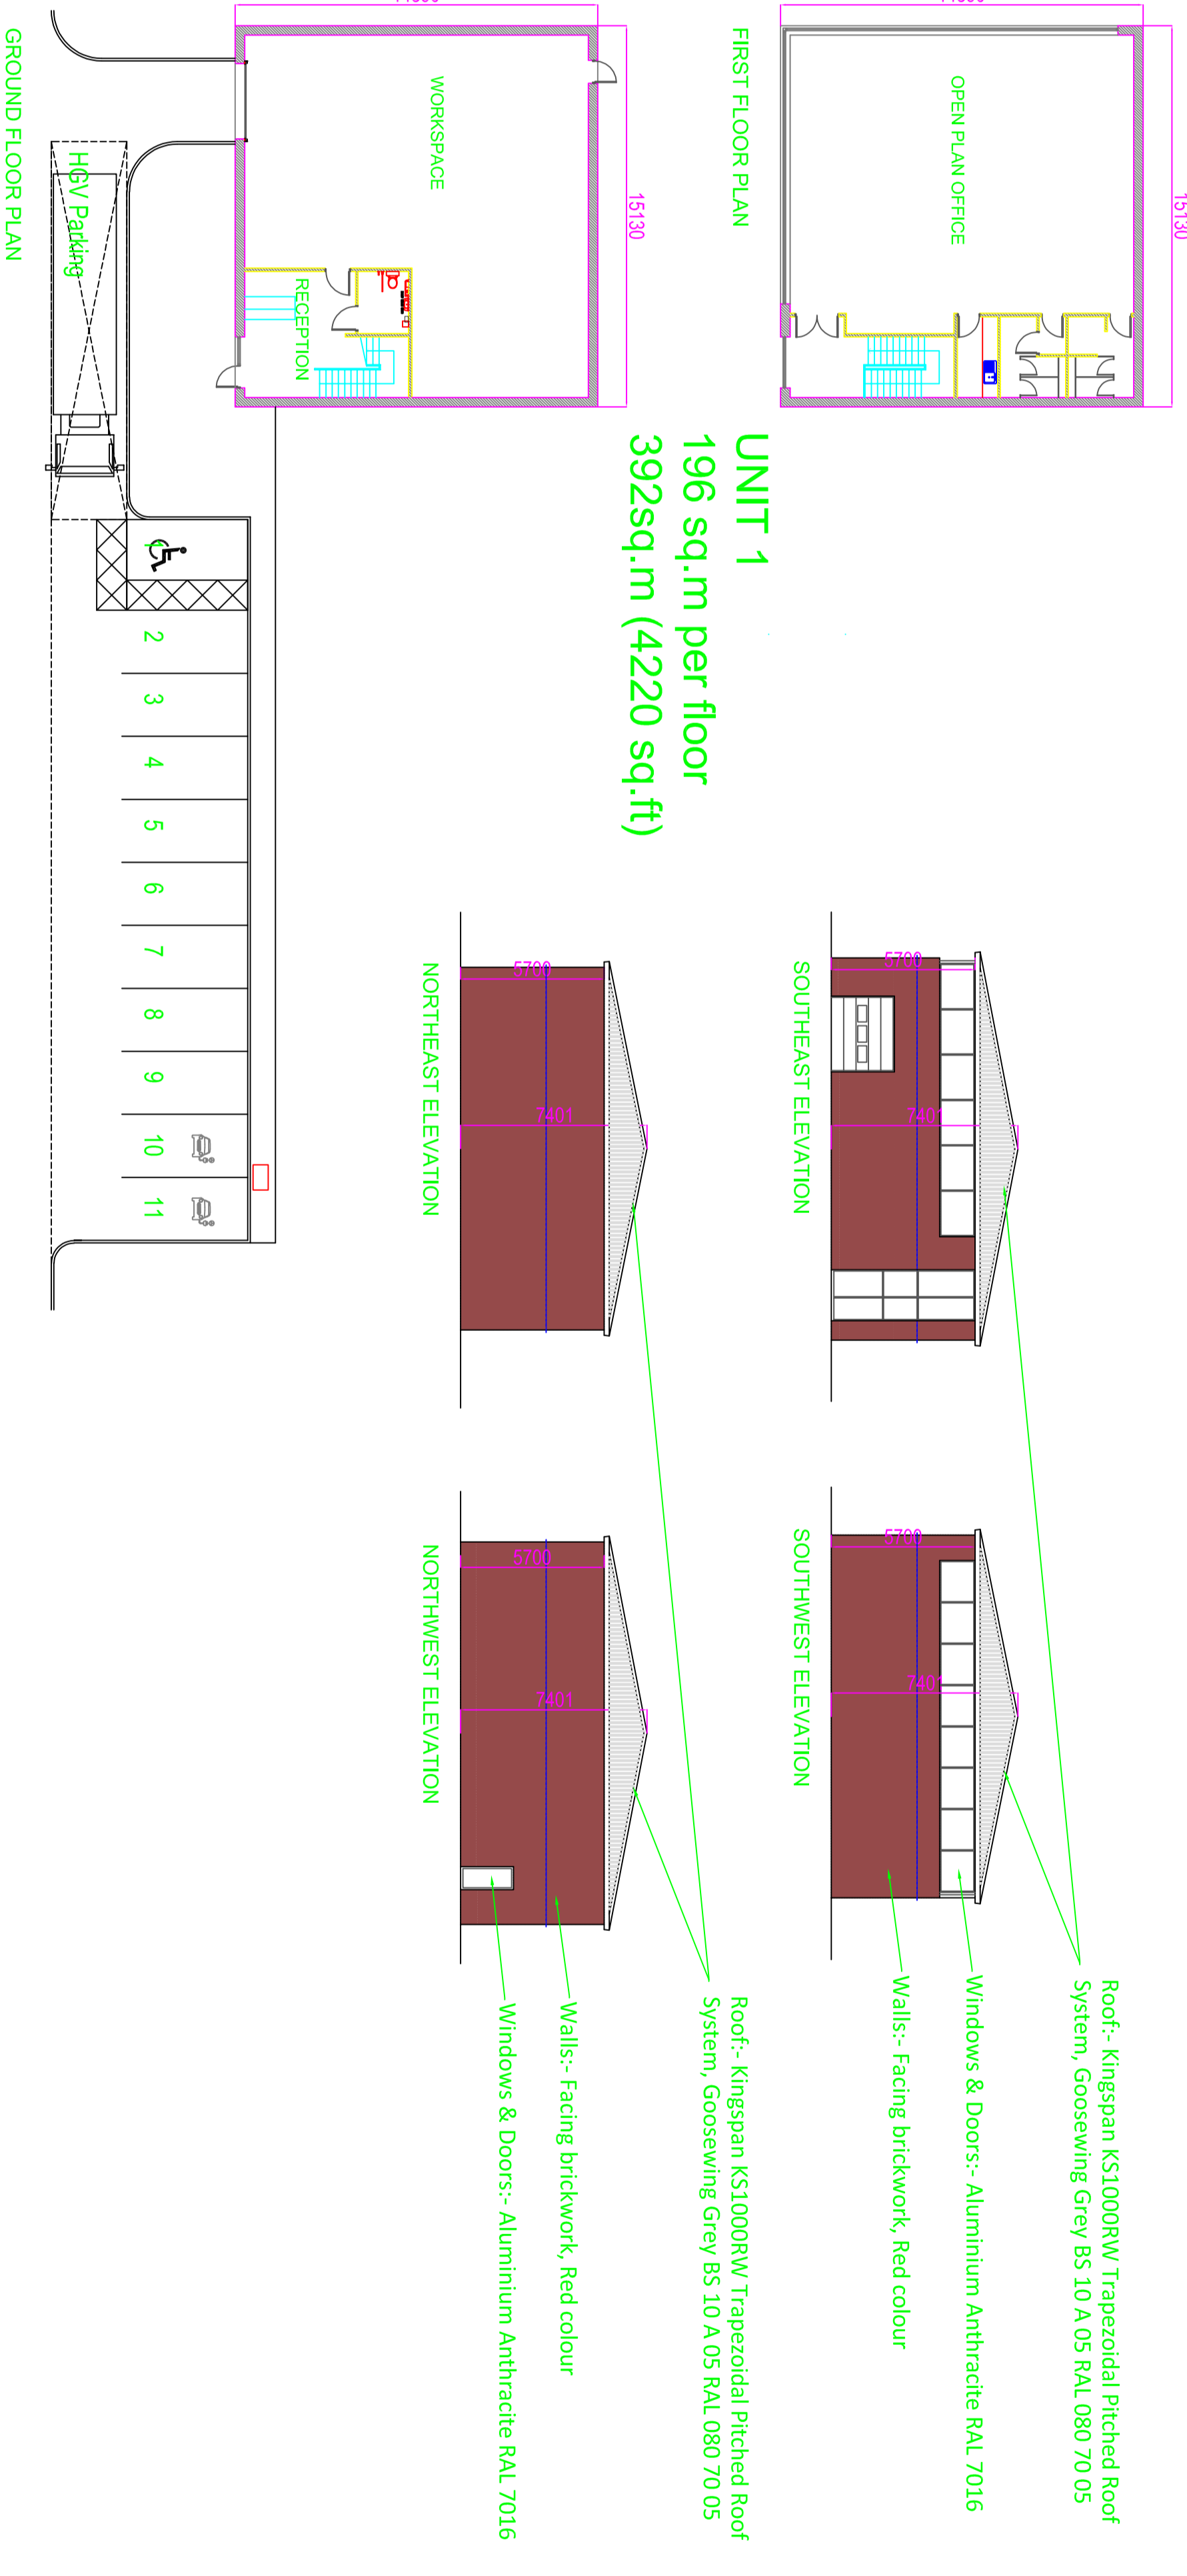


For Landscaping layout refer to Landscape Drawings

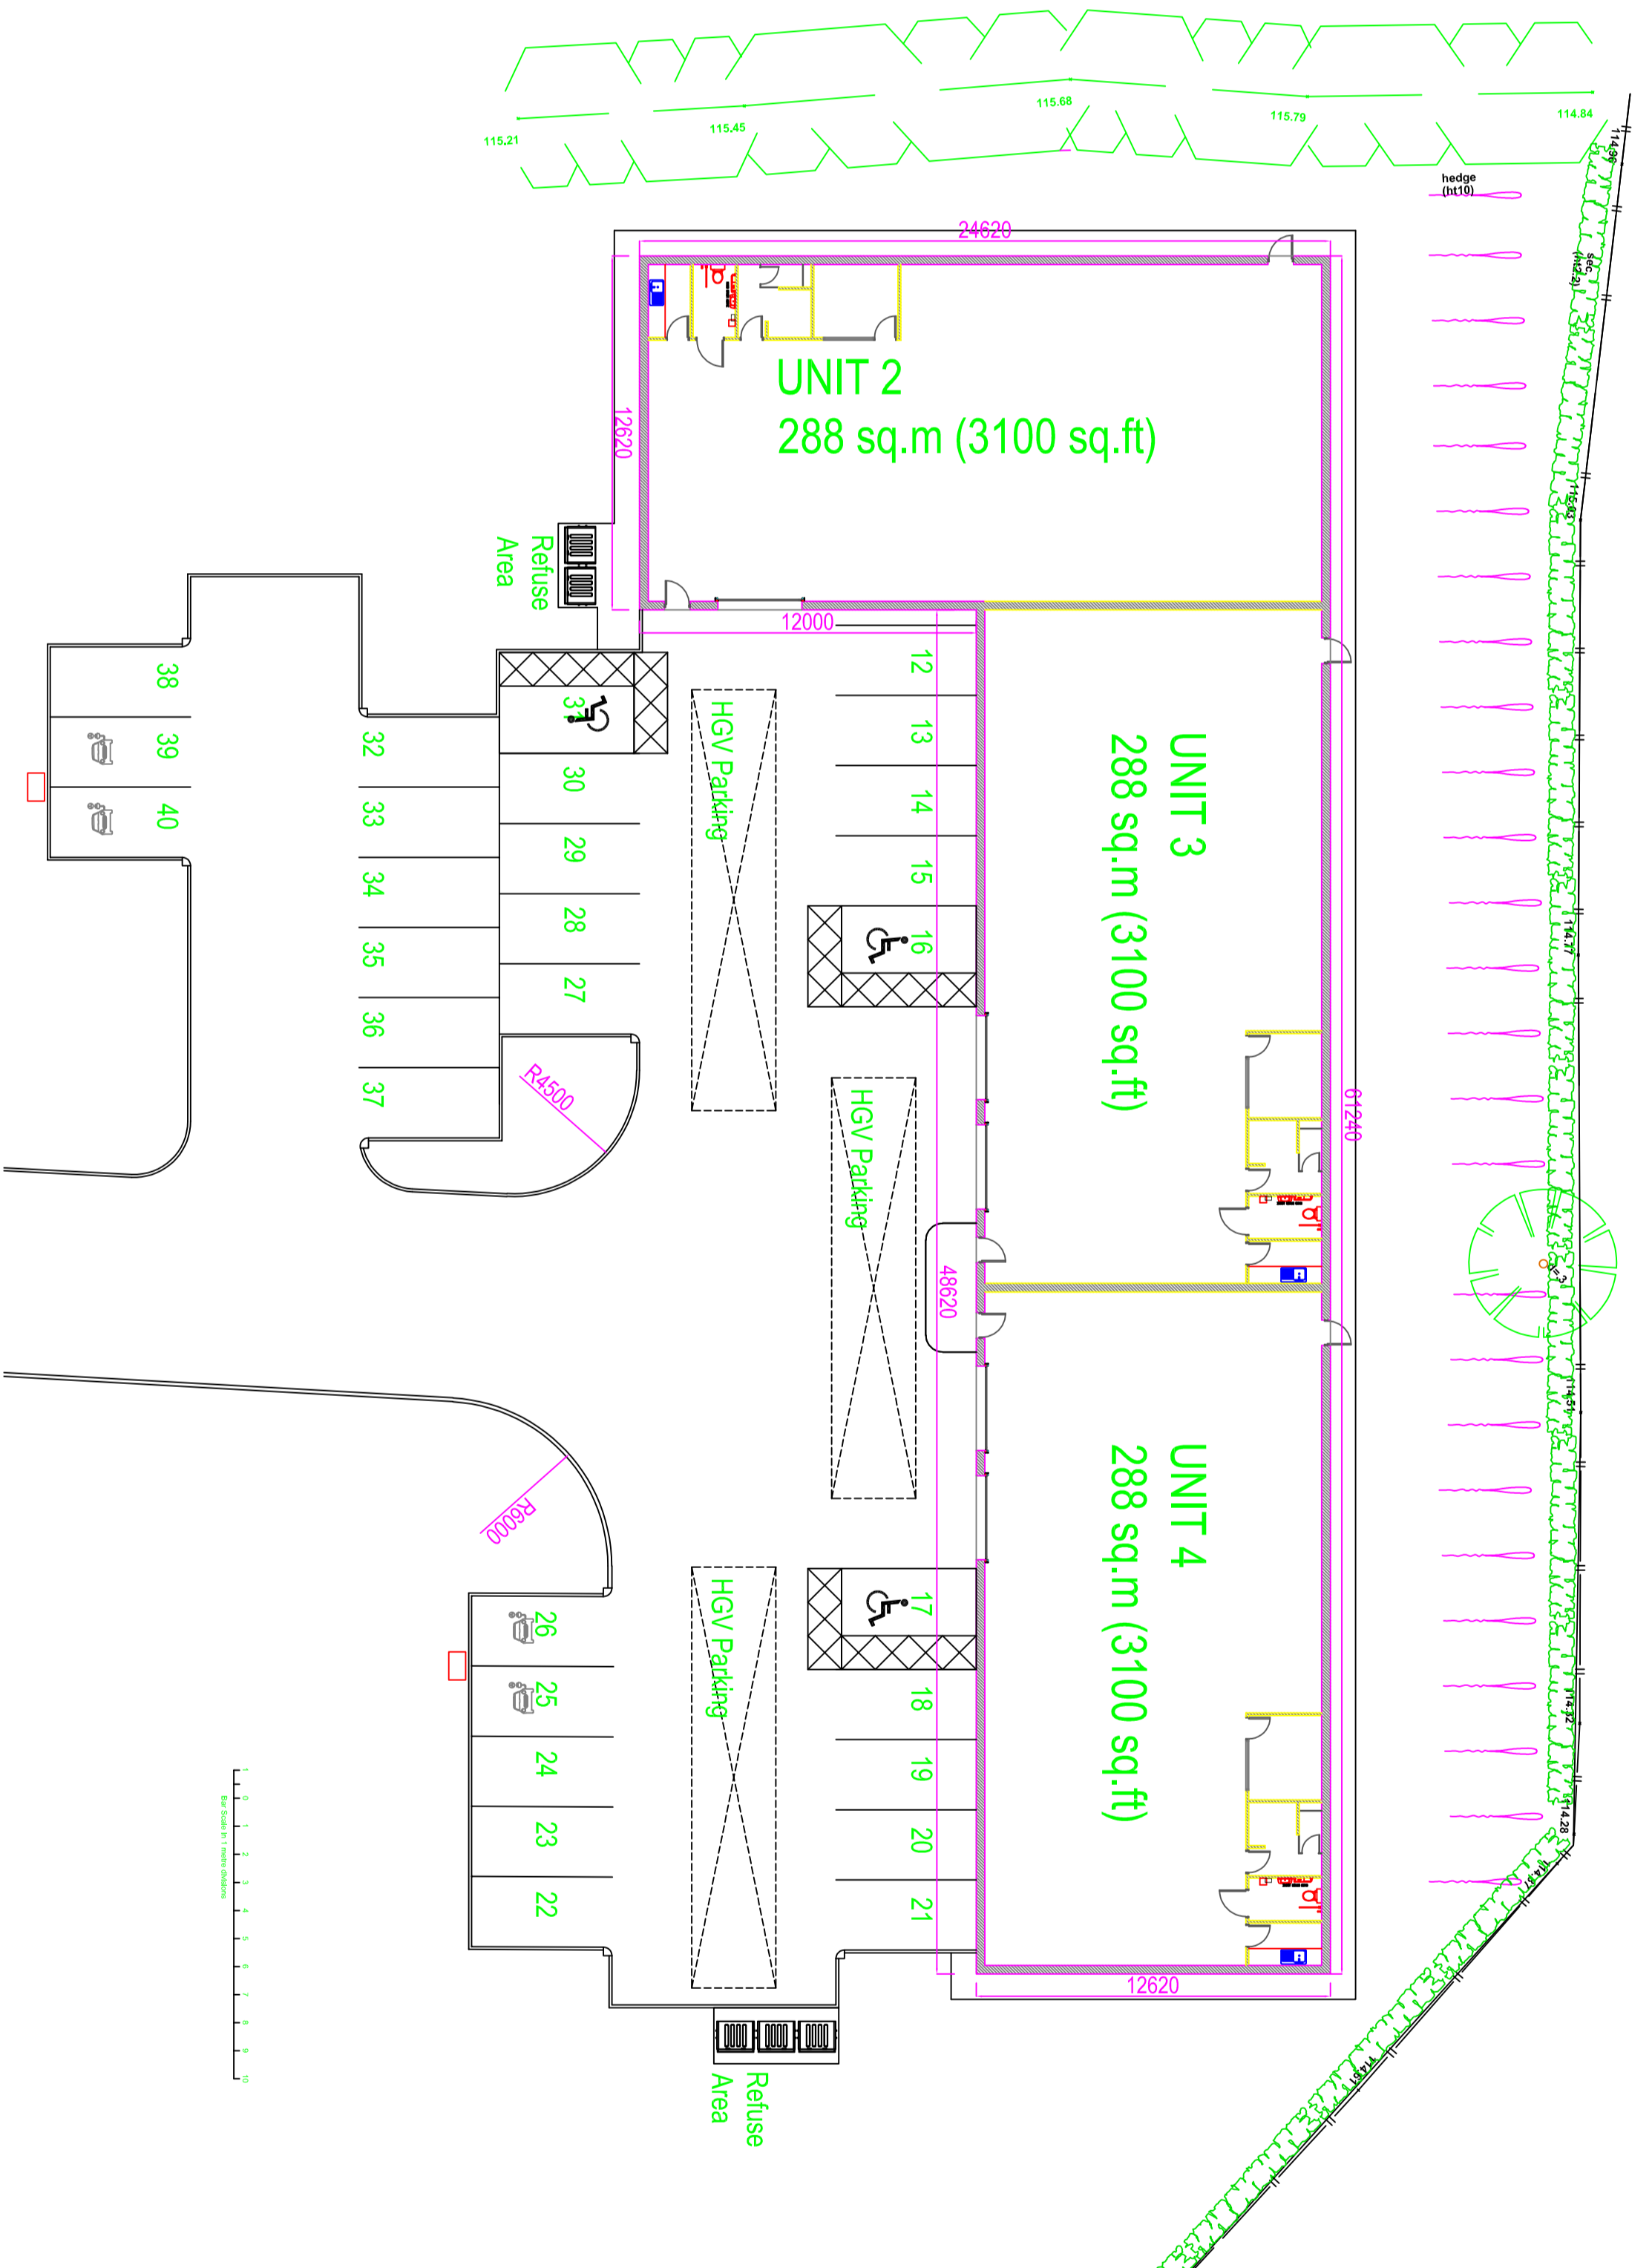

Unit 1  
 Walls:- Facing brickwork, Red colour  
 Roof:- Kingspan KS1000RW Trapezoidal Pitched Roof System, Goosewing Grey BS10 A 05 RAL 080 70 05  
 Windows & Doors:- Aluminium Anthracite RAL 7016  
 Sectional Shutter Doors:- Insulated Anthracite RAL 7016  
 Downpipes:- 100mm dia colour Anthracite RAL 7016

Units 2 - 4  
 Walls:- Kingspan KS1000RW Trapezoidal Wall Panel System, vertically installed, Goosewing Grey BS 10 A 05 RAL 080 70 05  
 Roof:- Kingspan KS1000RW Trapezoidal Pitched Roof System, Goosewing Grey BS 10 A 05 RAL 080 70 05  
 Roller Shutter:- Insulated colour anthracite RAL 7016  
 Personnel Doors:- Steel faced security doors colour anthracite RAL 7016  
 Downpipes:- 100mm dia colour Goosewing Grey BS10 A 05 RAL 080 70 05

Rev 1 01.08.22 Initial 3D technical layout and perspective views developed as per brief  
 Rev 2 17.06.22 Working layout and proposed ground level to be confirmed  
 Rev 3 10.08.22 Parking spaces 27-32 removed 33 shown near from Unit 1  
 Rev 4 14.08.22 Unit 1-3 layout for RFP preparation/submitting  
 Rev 5 14.08.22 Unit 1-3 layout for RFP preparation/submitting  
 Rev 6 14.08.22 Unit 1-3 layout for RFP preparation/submitting  
 Rev 7 14.08.22 Unit 1-3 layout for RFP preparation/submitting  
 Rev 8 12.01.23 Material specifications added  
 Rev 9 07.03.23 Additional dimensions added

**ip**  
 In Practice Ltd, 26 Edna Street, Borehamwood, Hertfordshire, SG8 8BT  
 01992 452222  
 Email: info@ippractice.com  
 www.ippractice.com

Client  
**WILLIAM PVE LIMITED**

Project  
**LAND AT CHAPEL HILL,  
 LONGBRIDGE, PRESTON, PR3 3BU**  
 PLANS & ELEVATIONS AS PROPOSED

Scale 1:200 1:500 Drawing No.  
 By: I Pawsen  
 Date: Oct 2021  
 Job No. 4021 / 3  
 Am. F