


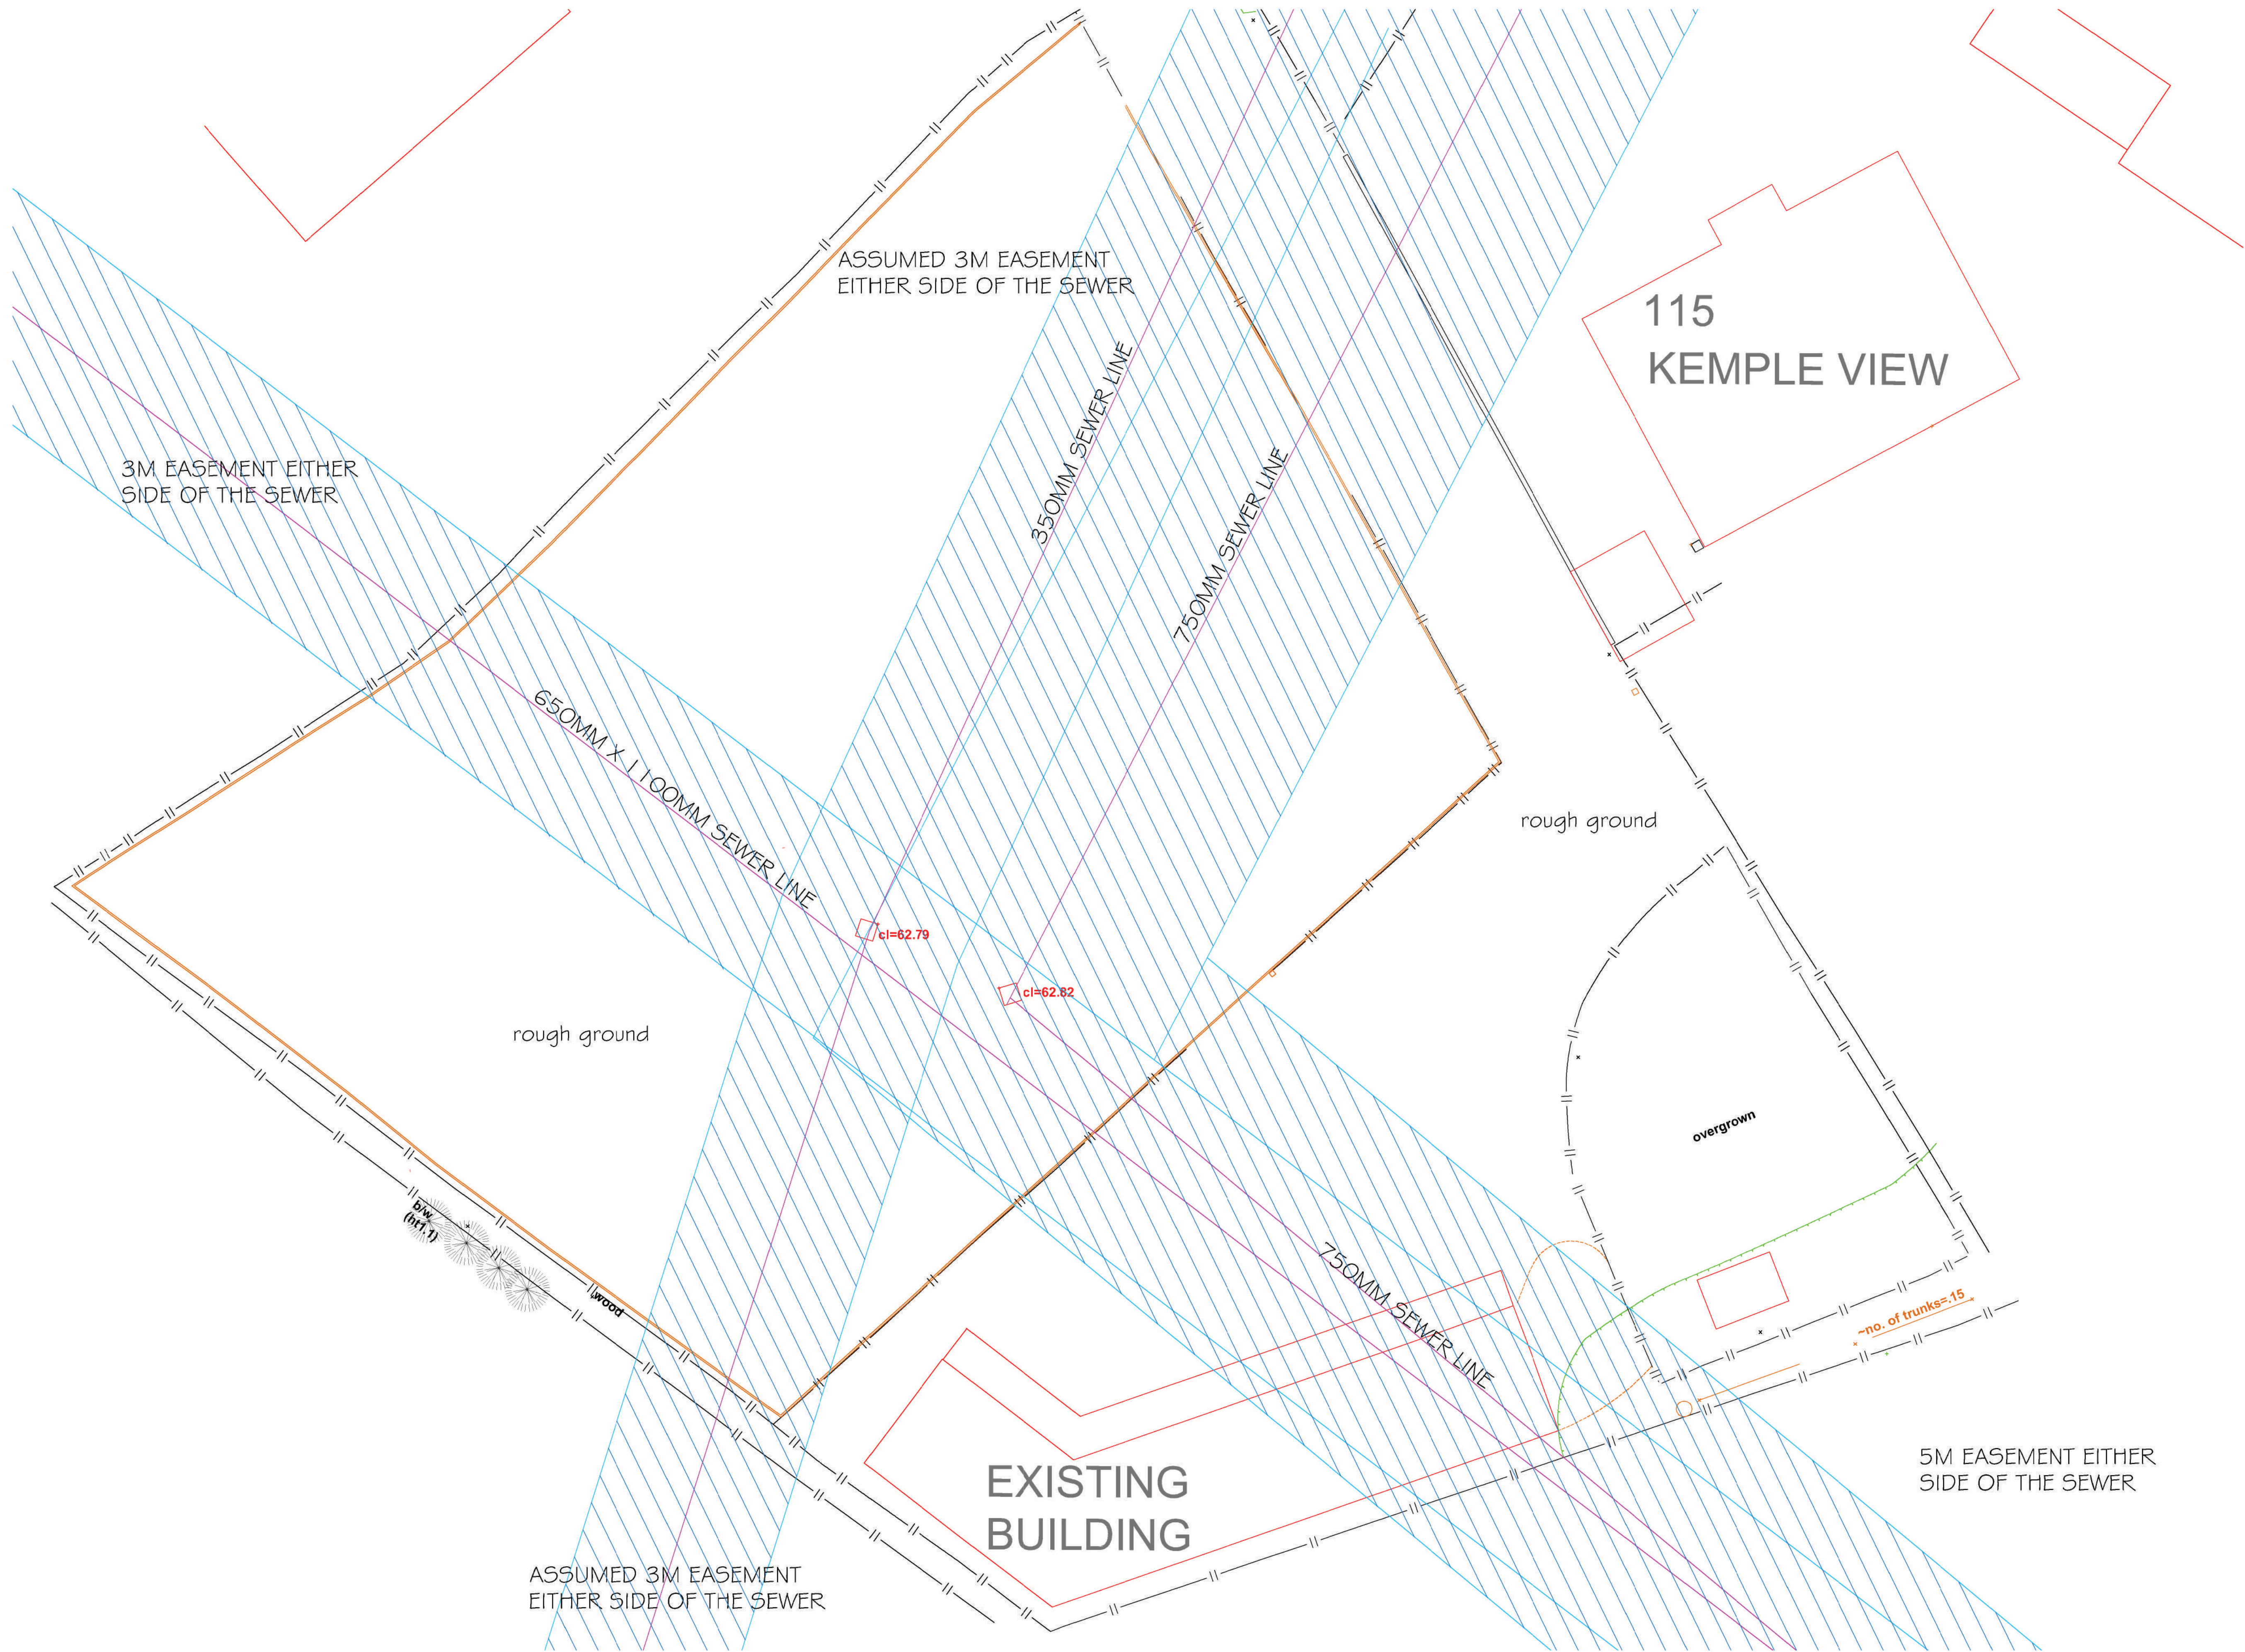

Notes.		
notes.		
PLAN PREPARED FOLLOWING SITE MEETING HELD ON 1 NOVEMBER 2021 WITH LCC REPRESENTATIVES AND THE CLIENT/ARCHITECT		
Project.		
PROPOSED DWELLINGS ON LAND AT KEMPLE VIEW, CLITHEROE		
Client.		
MR I KHAN		
drawing title:		
EXISTING SITE DRAINAGE ALIGNMENTS		
status.		
scale.		
1:100 AT A1		
Drawn by:		checked:
DH		PH
Date.		
18/11/21		
project no.	diag. no.	rev.
PHA/366	100	-