


1 0 GROUND FLOOR
1 : 50

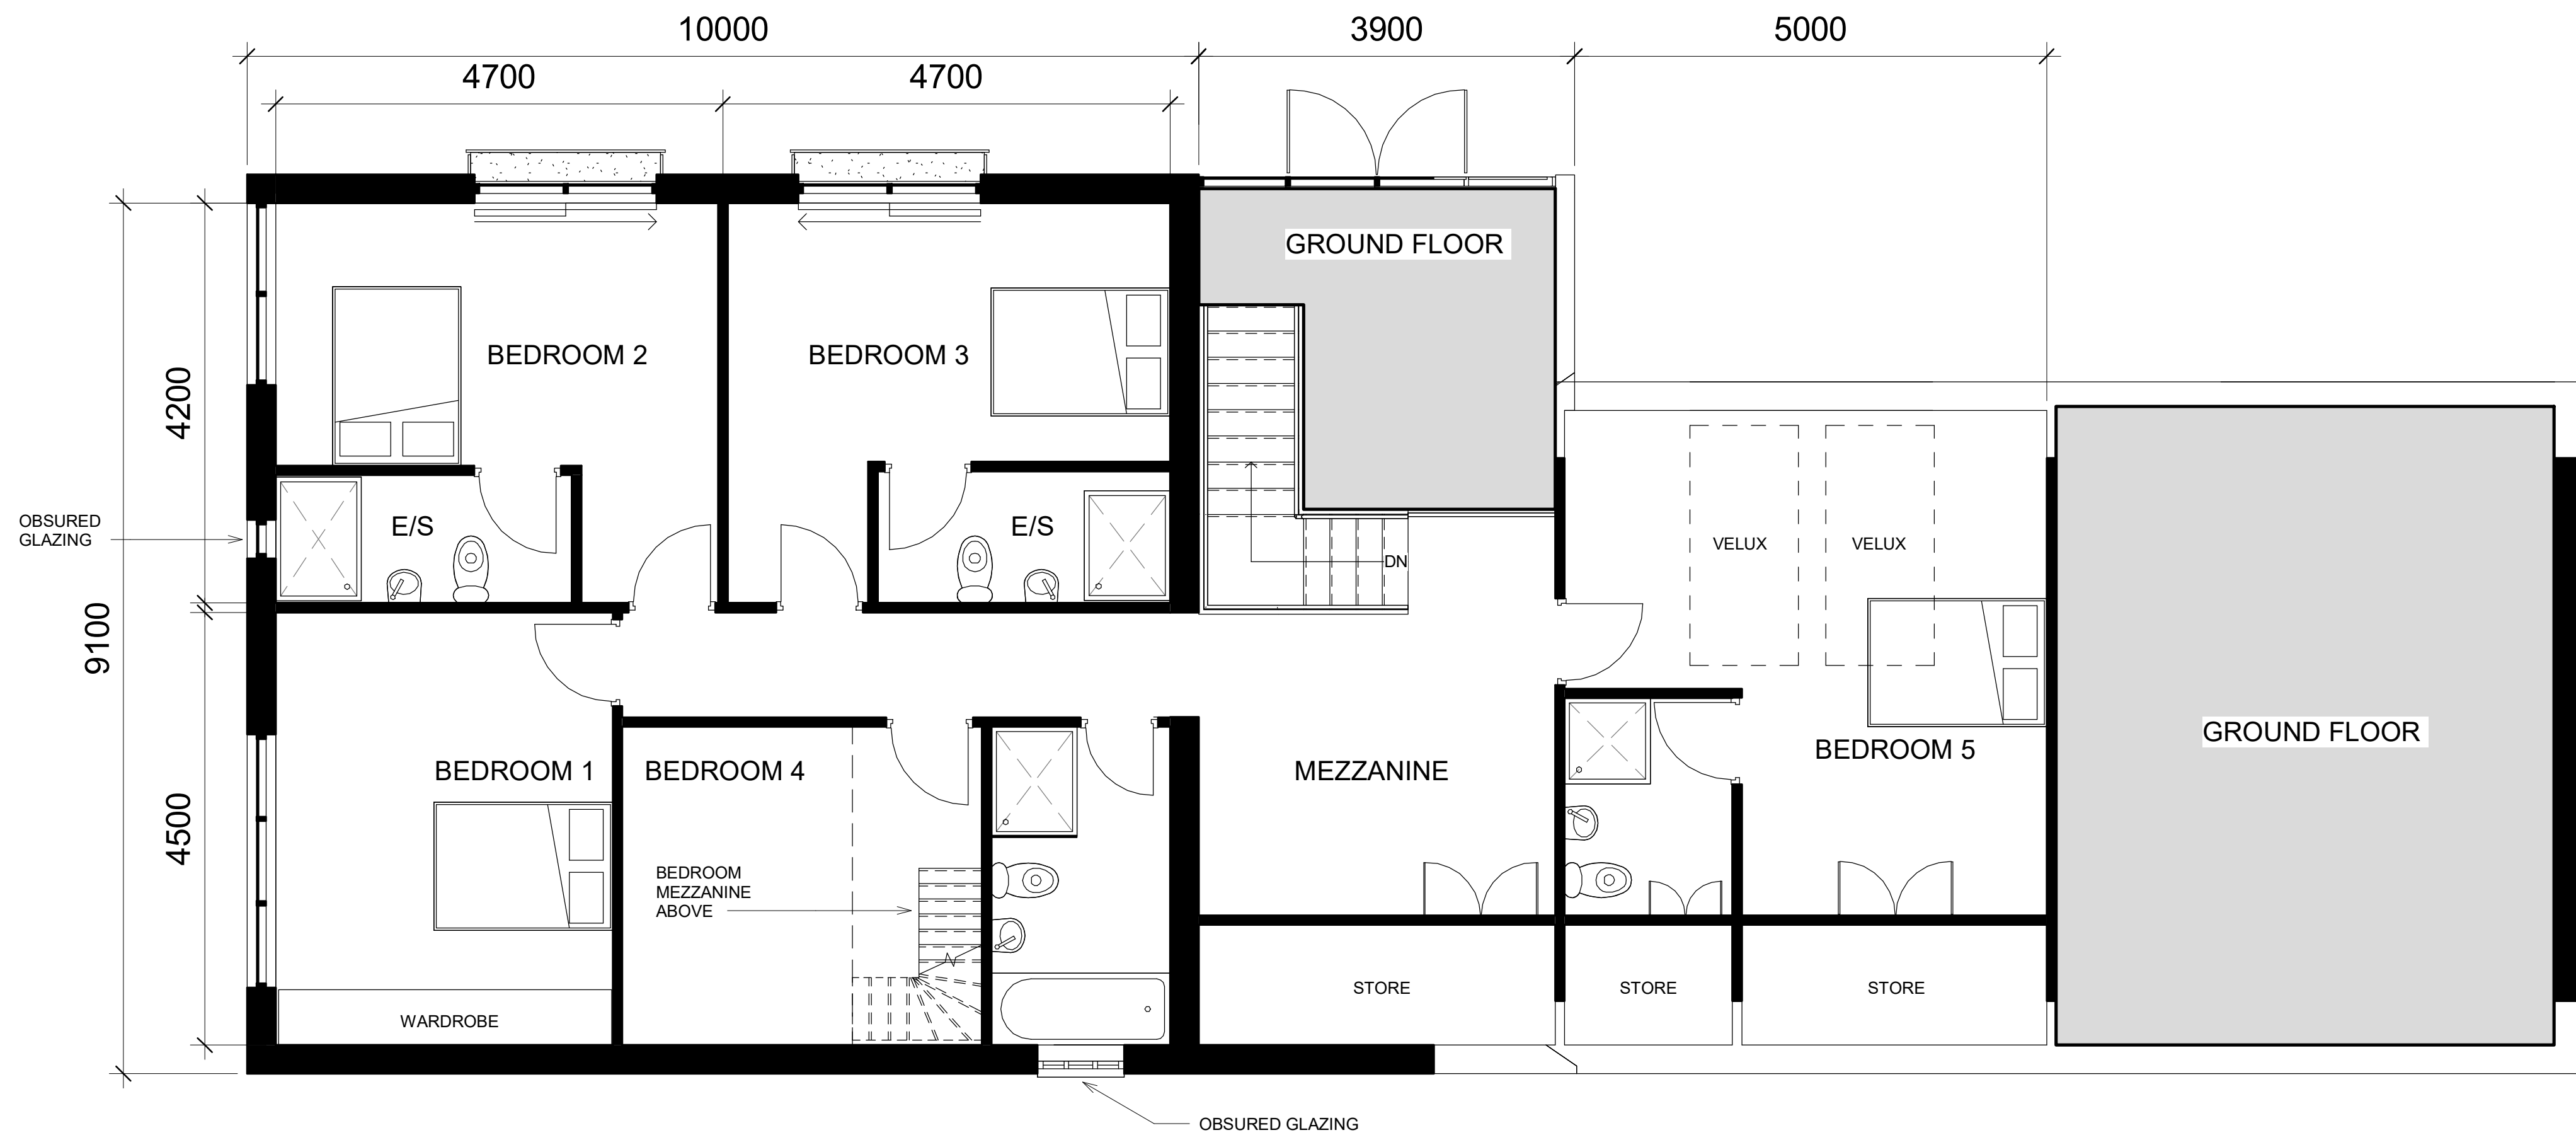

2 1 FIRST FLOOR
1 : 50

Peter Hitchen
Architects

Marathon House
The Sidings Business Park
Whalley, BB7 9SE

01254 823 885

www.peterhitchenarchitects.co.uk

NOTES:

No.	Description	Date

CLIENT:

Mr Imran Khan

PROJECT:

LAND OFF KEMPLE VIEW,
CLITHEROE

SHEET:

**PROPOSED FLOOR
PLANS- BUILDING 1**

Project number	366
Date	16/11/2020
Drawn by	DH
Checked by	PH

A101

Scale	1 : 50
Sheet size	A1